


6A EXISTING FRONT ELEVATION

SCALE 1:25

6D EXISTING SECTION A-A

SCALE 1:25

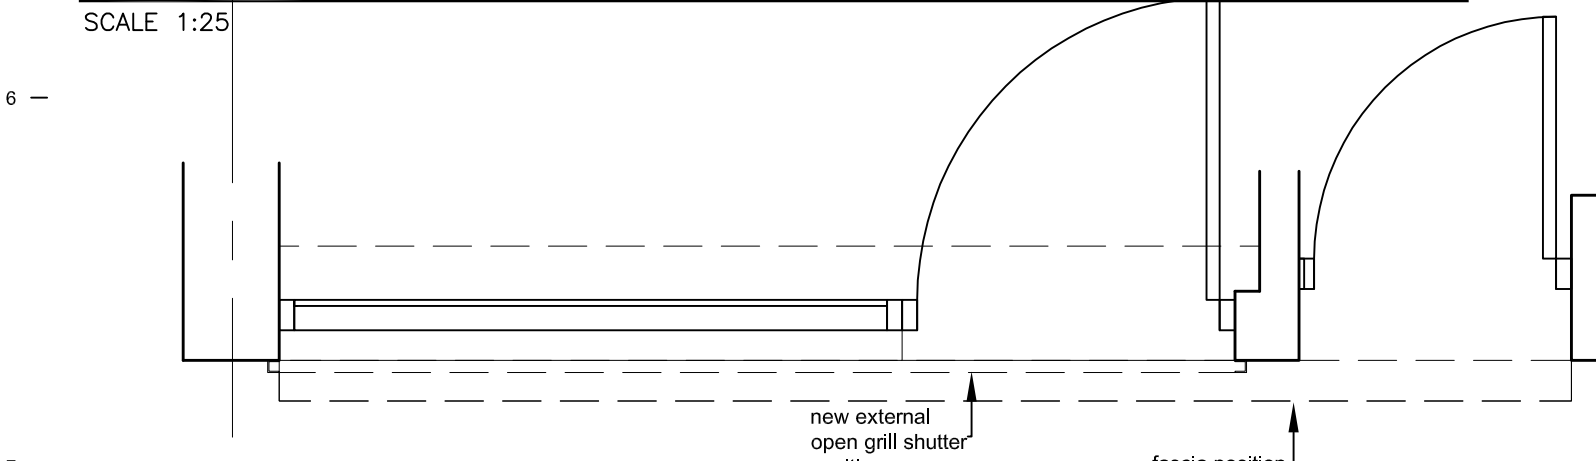

7A EXISTING PART PLAN

SCALE 1:25

	Client	Existing Front Elevation	Project Number	-	Drawing Number	13-99-01	
	Project Title		174 Royal College Street, London, NW1 0SP	Scale	1:20 (A3)		Sheet No.
		Rev Date	Description	Rev By	Ckd By	Status	