


**6A** PROPOSED FRONT ELEVATION

SCALE 1:25

**6D** PROPOSED SECTION A-A

SCALE 1:25

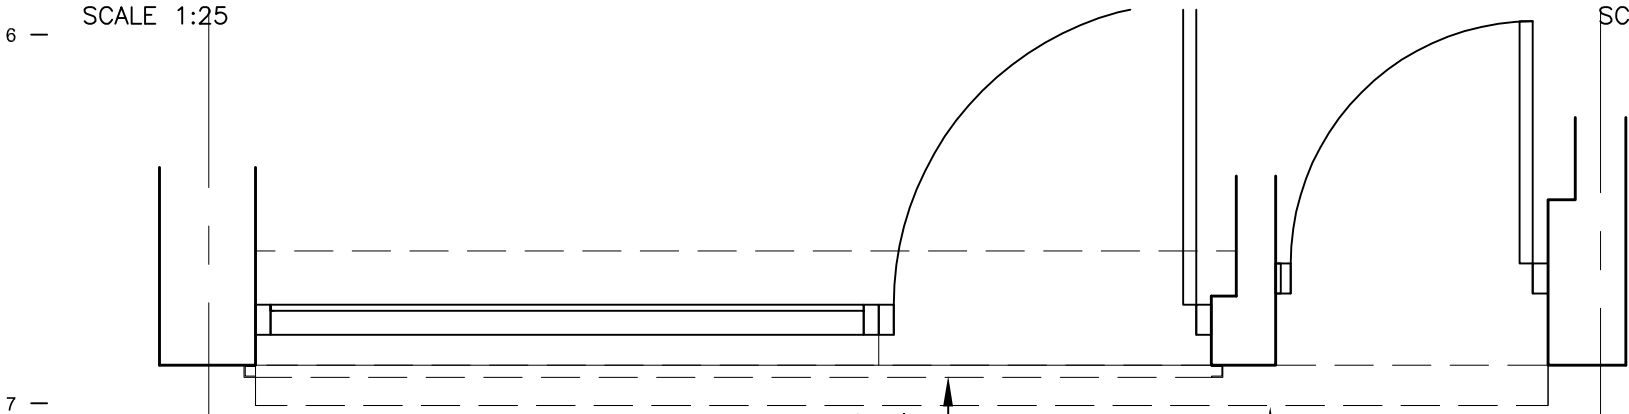

**7A** PROPOSED PART PLAN

SCALE 1:25

	Client	Drawing Title <b>Proposed Timber Shopfront</b>	Project Number	-	Drawing Number	Sheet No. <b>13-99-02</b>
	Project Title		174 Royal College Street, London, NW1 0SP	Scale	1:25 (A3)	
Rev Date      Description      Rev By      Ckd By			Revised	-	Status	-