


- a. Half hipped pitched roof, angle and clay tiles to match existing adjacent.
- b. existing chimney raised, as previously granted.
- c. conservation roof light set in line with roof pitch
- d. double pitched roof of 1st floor corridor
- e. Slate roof of existing ground floor linking passage retained
- f. purpose made metal framed roof light and window, profiles to match those of the modern conservatory of no.3 and appear frameless.
- g. roof pitch to extend to cover projection in existing ground floor footprint
- h. flue for gas stove
- i. Salvaged 19th Century timber and lead cupola, echoing those already in existence in the studios complex of similar age, style and construction.
- j. flat roof

- section 1. -Timber clad outrigger which stops short of eaves rather than runs up under the eaves in brick, door also changed from two to one entrance doors.
- section 2. -New access arrangement in boundary wall to and from courtyard with lowered access and slope up rather than steps down
-Ground level in open courtyard area no longer stepped up to keep floor level lower
-New retaining balustrade wall surrounding slope up sat 1.2m off the courtyard wall
- section 3. -Roof lights as amended now visible both sides of chimney
- section 5. -Outrigger (southern elevation) projects 0.5m further than as shown on approved drawing

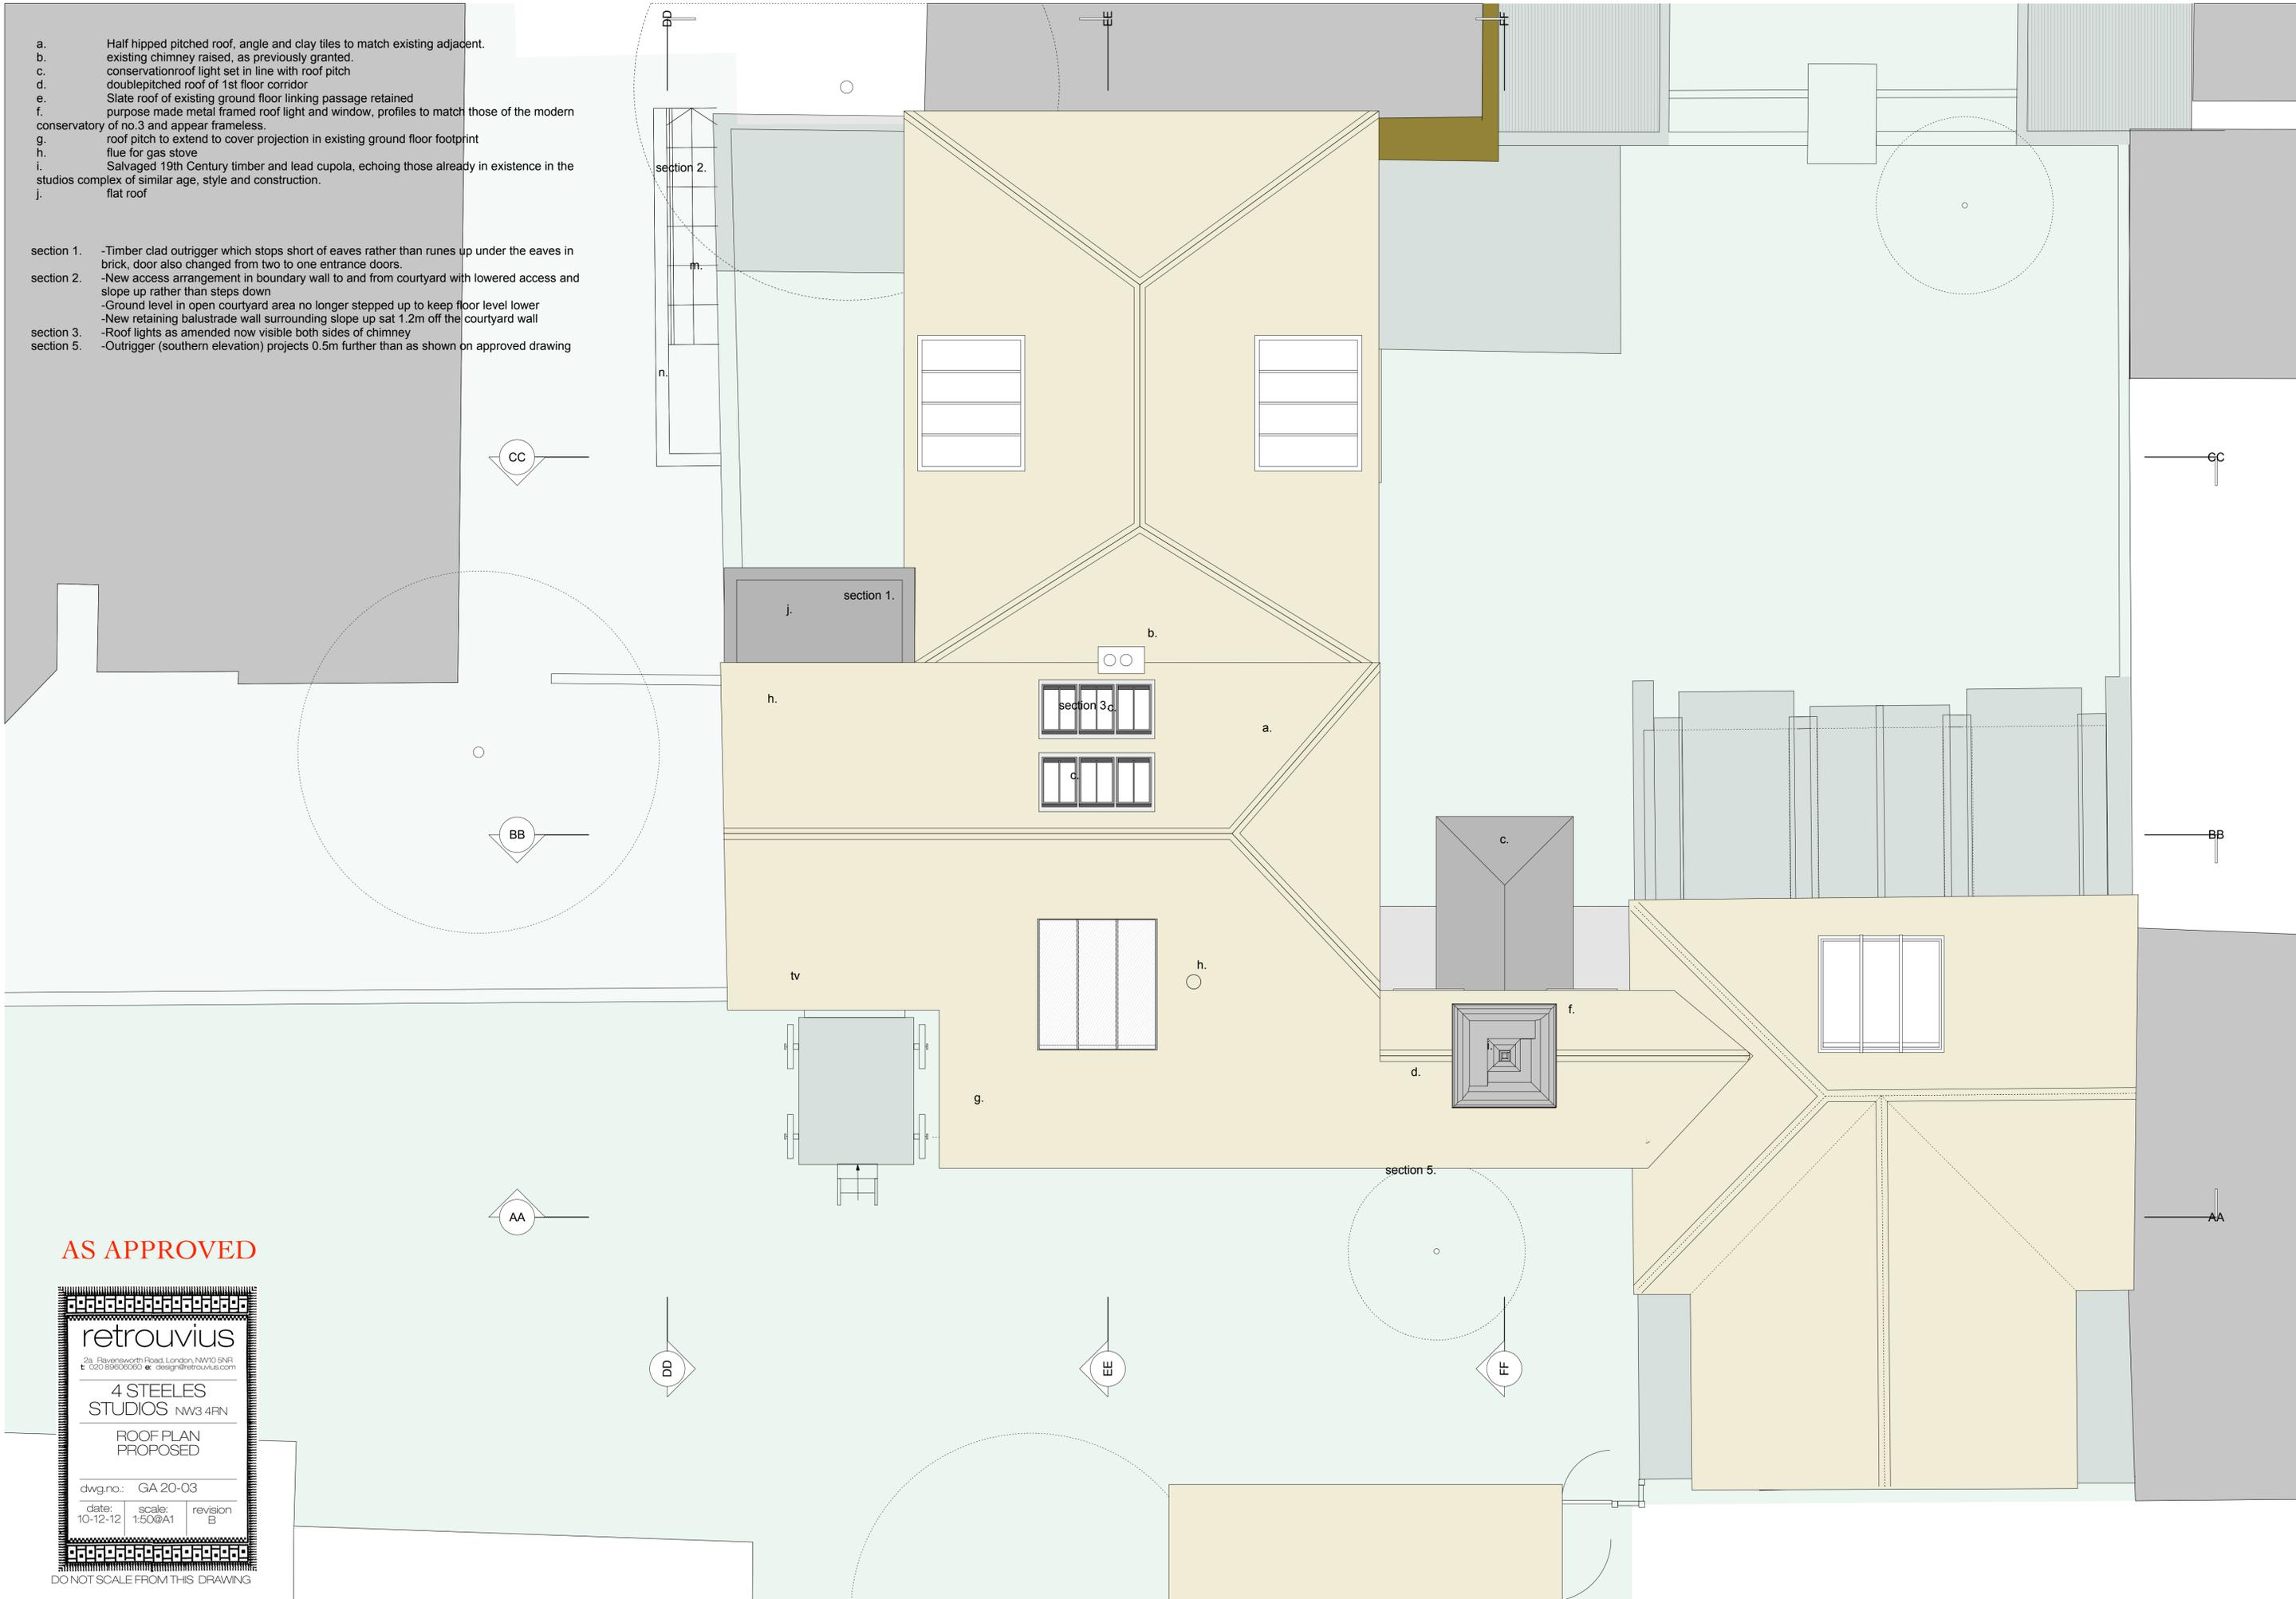

AS APPROVED


retrovius		
2a, Ravensworth Road, London NW10 5NR t: 020 89606060 e: design@retrovius.com		
4 STEELES STUDIOS NW3 4RN		
ROOF PLAN PROPOSED		
dwg.no.: GA 20-03		
date: 10-12-12	scale: 1:50@A1	revision B

DO NOT SCALE FROM THIS DRAWING

- a. Half hipped pitched roof, angle and clay tiles to match existing adjacent.
- b. existing chimney raised, as previously granted.
- c. conservation roof light set in line with roof pitch
- d. double pitched roof of 1st floor corridor
- e. Slate roof of existing ground floor linking passage retained
- f. purpose made metal framed roof light and window, profiles to match those of the modern conservatory of no.3 and appear frameless.
- g. roof pitch to extend to cover projection in existing ground floor footprint
- h. flue for gas stove
- i. Salvaged 19th Century timber and lead cupola, echoing those already in existence in the studios complex of similar age, style and construction.
- j. flat roof

- section 1. -Timber clad outrigger which stops short of eaves rather than runs up under the eaves in brick, door also changed from two to one entrance doors.
- section 2. -New access arrangement in boundary wall to and from courtyard with lowered access and slope up rather than steps down
-Ground level in open courtyard area no longer stepped up to keep floor level lower
-New retaining balustrade wall surrounding slope up sat 1.2m off the courtyard wall
- section 3. -Roof lights as amended now visible both sides of chimney
- section 5. -Outrigger (southern elevation) projects 0.5m further than as shown on approved drawing

k. conservation rooflight set flush with tile [structural size 615w 875h]

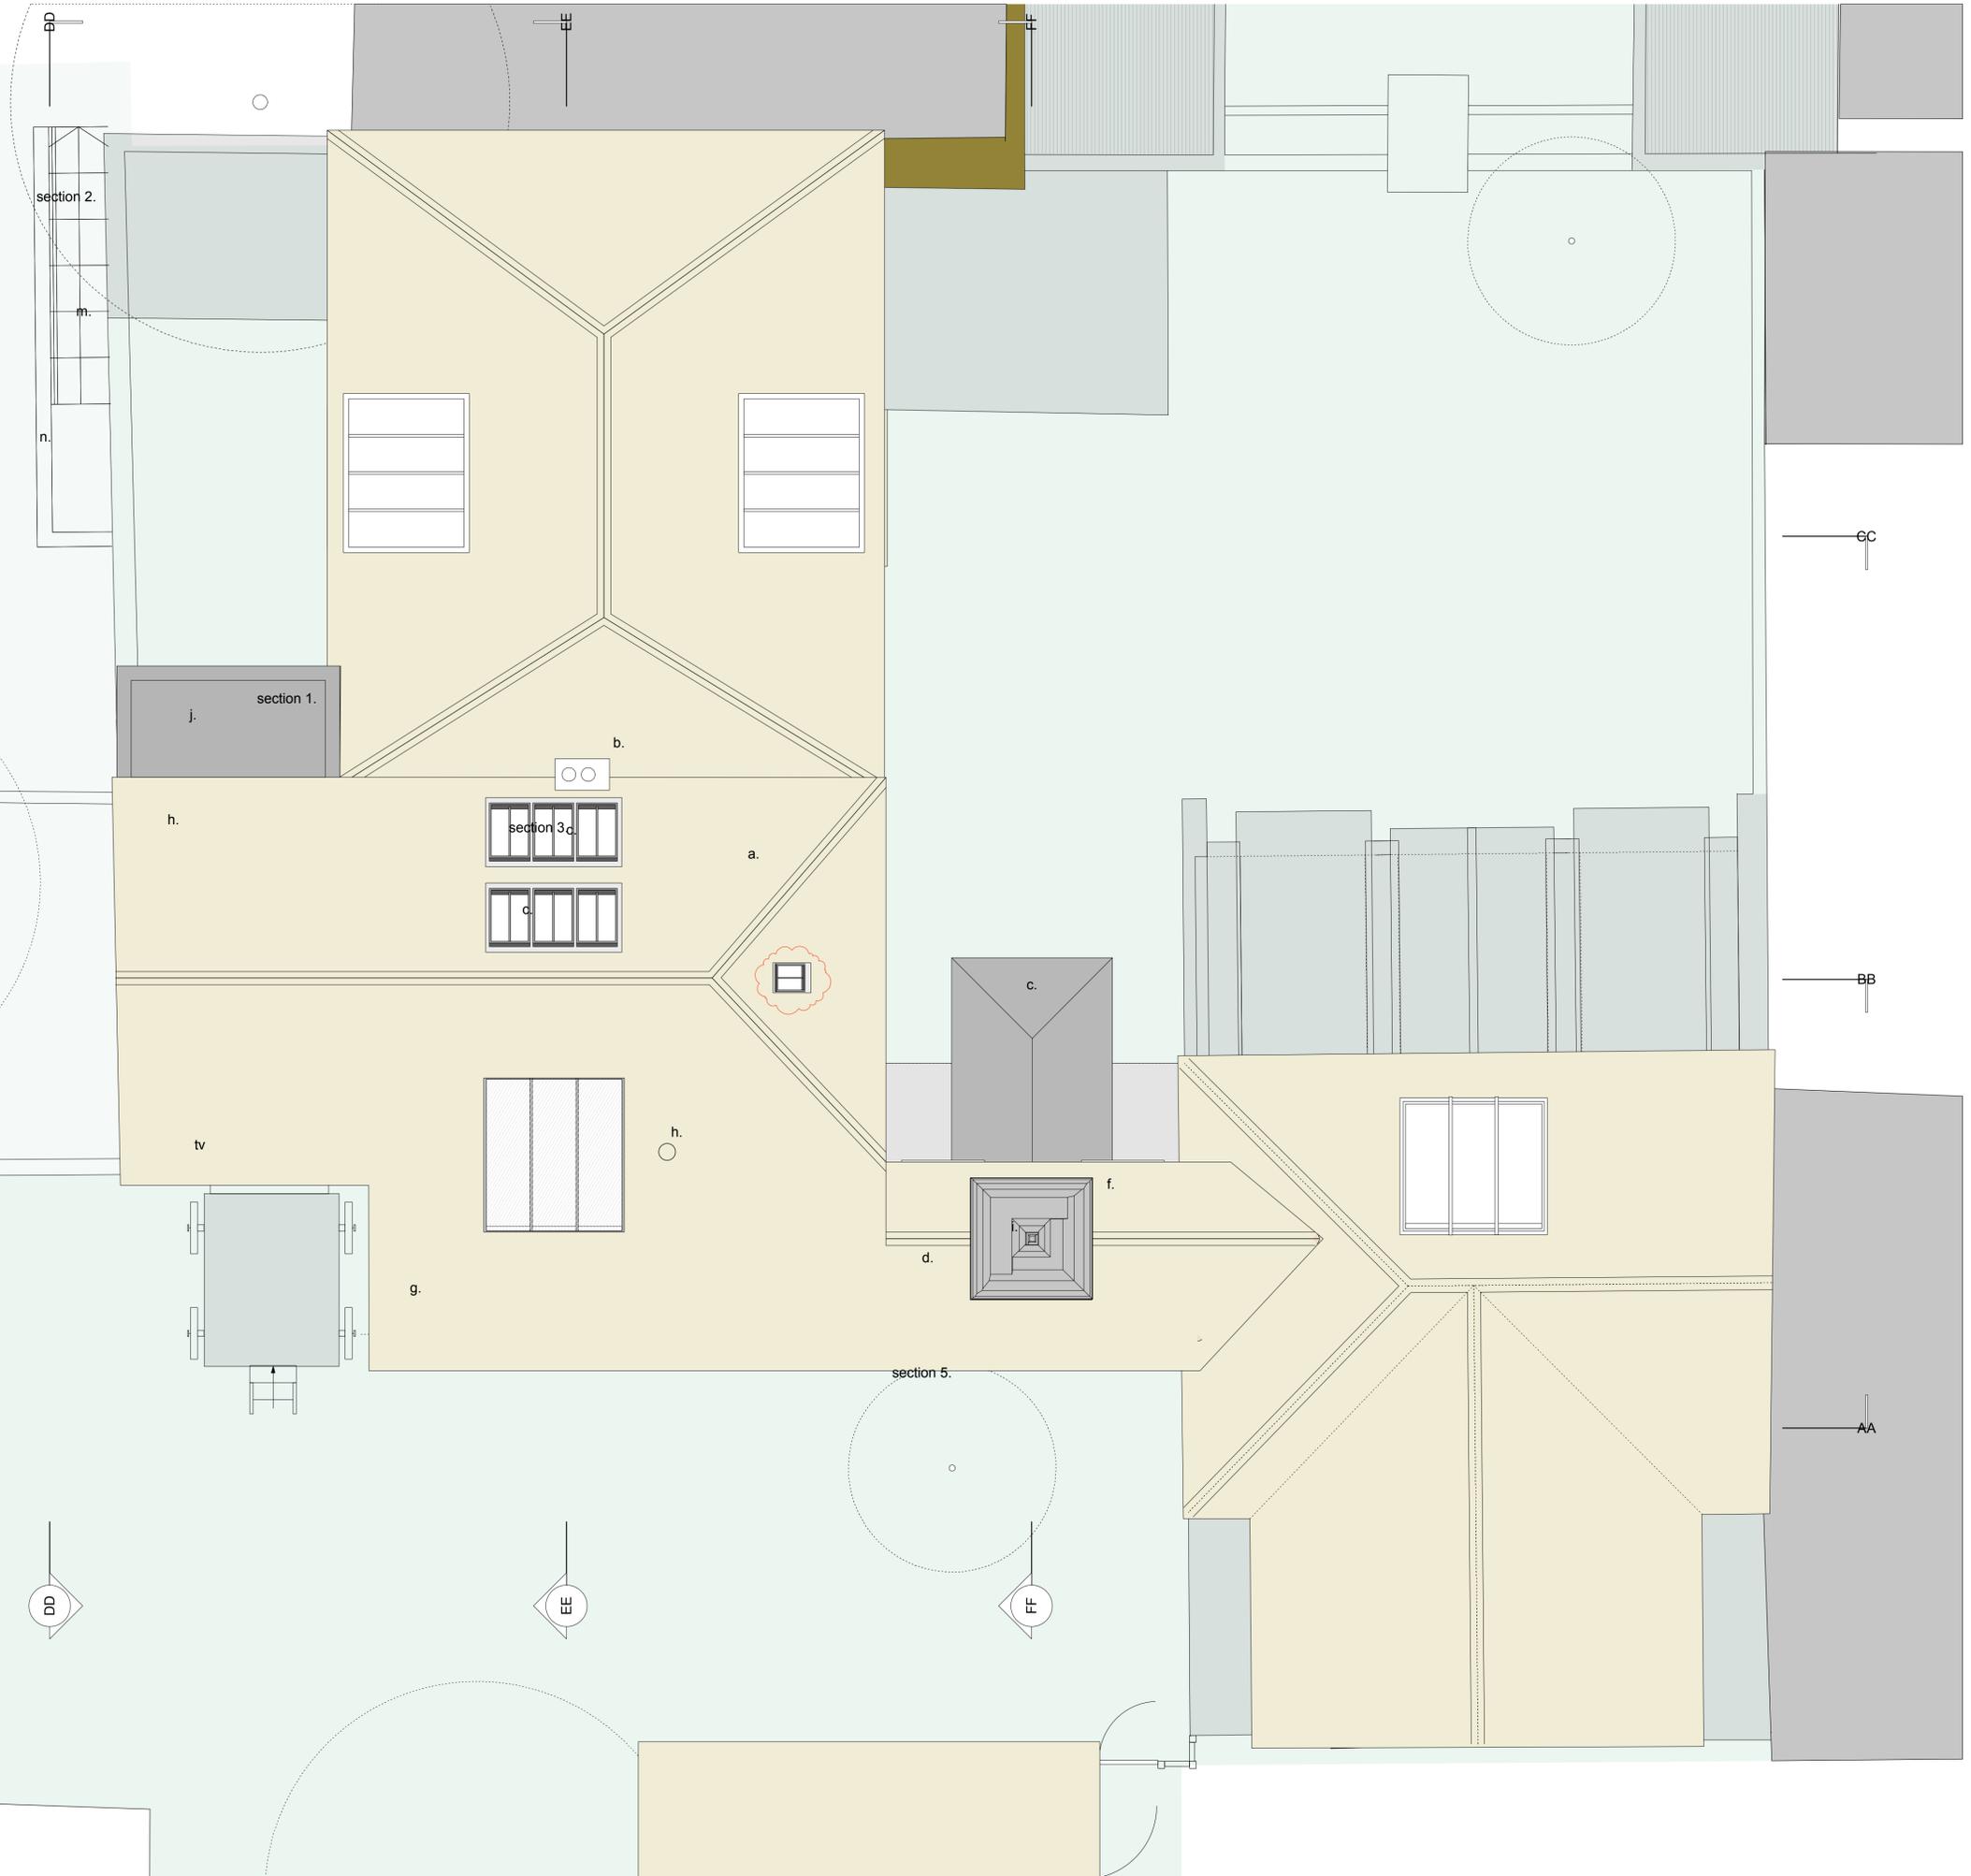

AS PROPOSED

retrovius		
28, Ravensworth Road, London, NW10 5NR t: 020 89606060 e: design@retrovius.com		
4 STEELES STUDIOS NW3 4RN		
ROOF PLAN PROPOSED		
dwg.no.: GA 20-03		
date: 10-12-12	scale: 1:50@A1	revision C

DO NOT SCALE FROM THIS DRAWING