



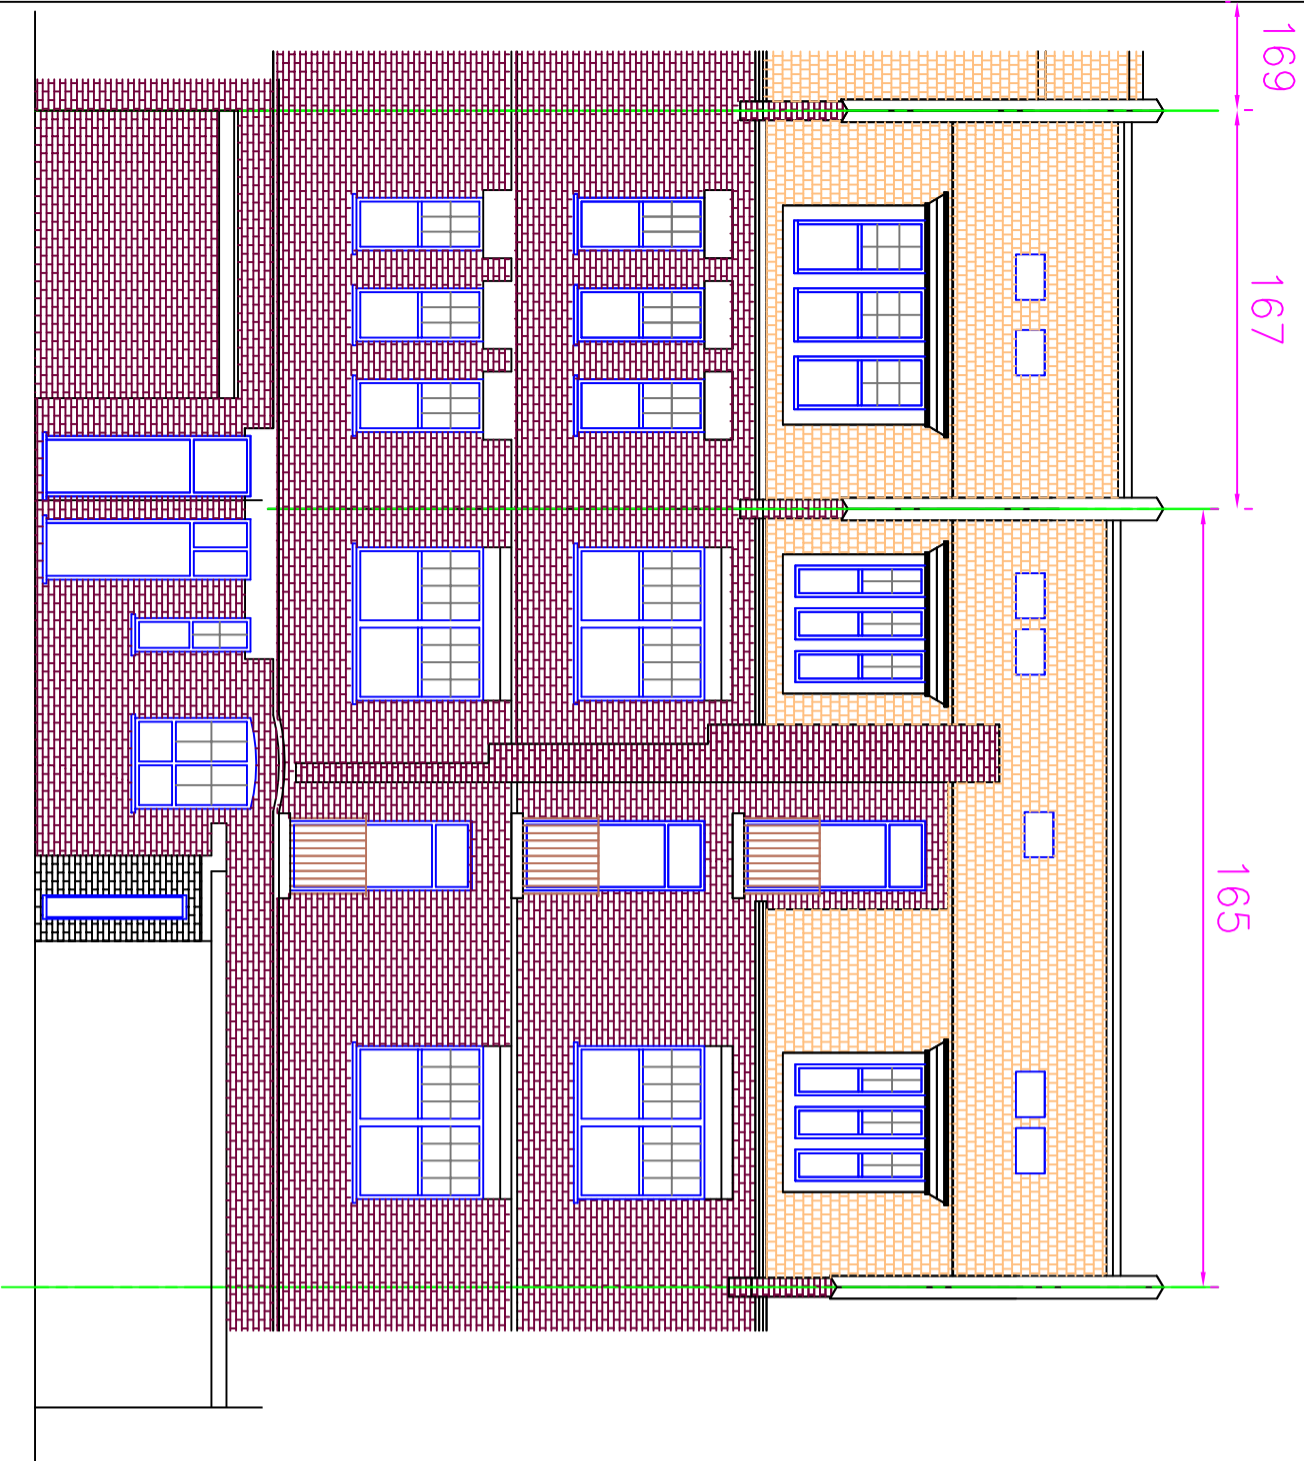


62 BELLAMY DRIVE
 STANMORE
 MIDDLESEX
 HA7 2DA
 TEL:0208 907 3590
 FAX:0208 907 7332

title PROPOSED ELEVATIONS (SHEET-2)
 contract no. HD-567 scale 1:100 @ A3
 project 165 -167 HAVERSTOCK HILL
 - LONDON NW3 4QT
 drawing no HD-567/4009
 rev.: A date 03/2013

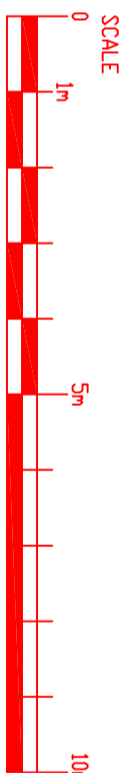

PROPOSED REAR ELEVATION

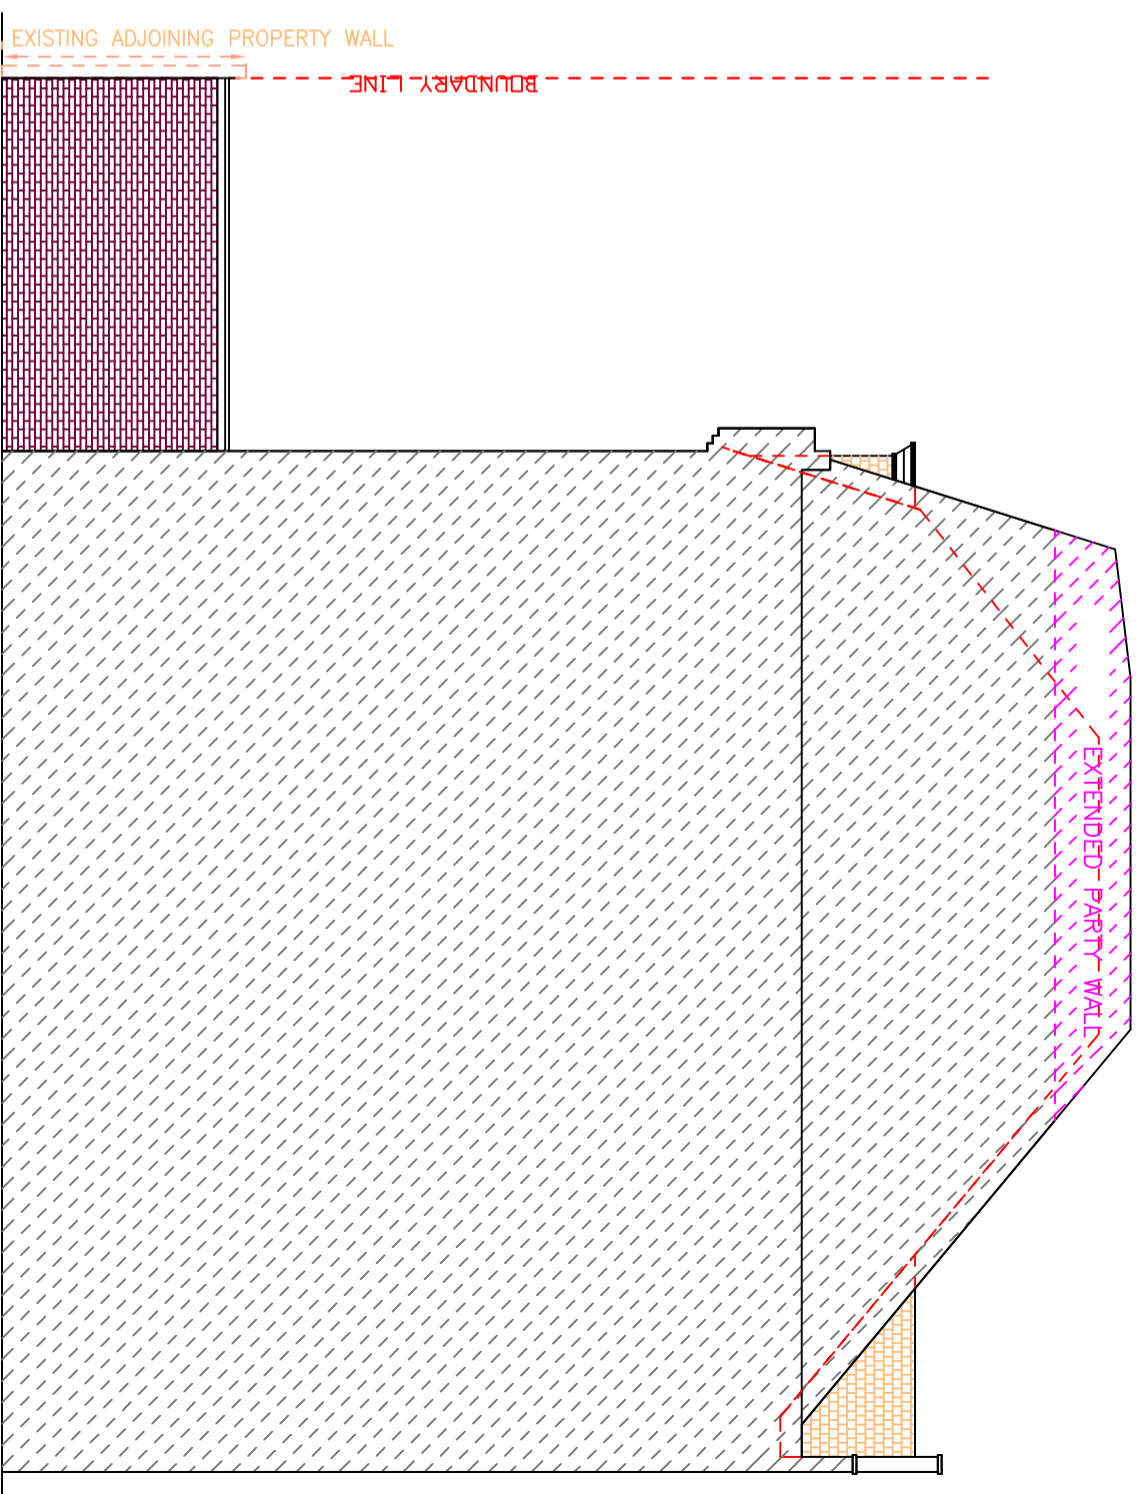

PROPOSED SIDE ELEVATION