




SOUTH ELEVATION
1:100 @A1

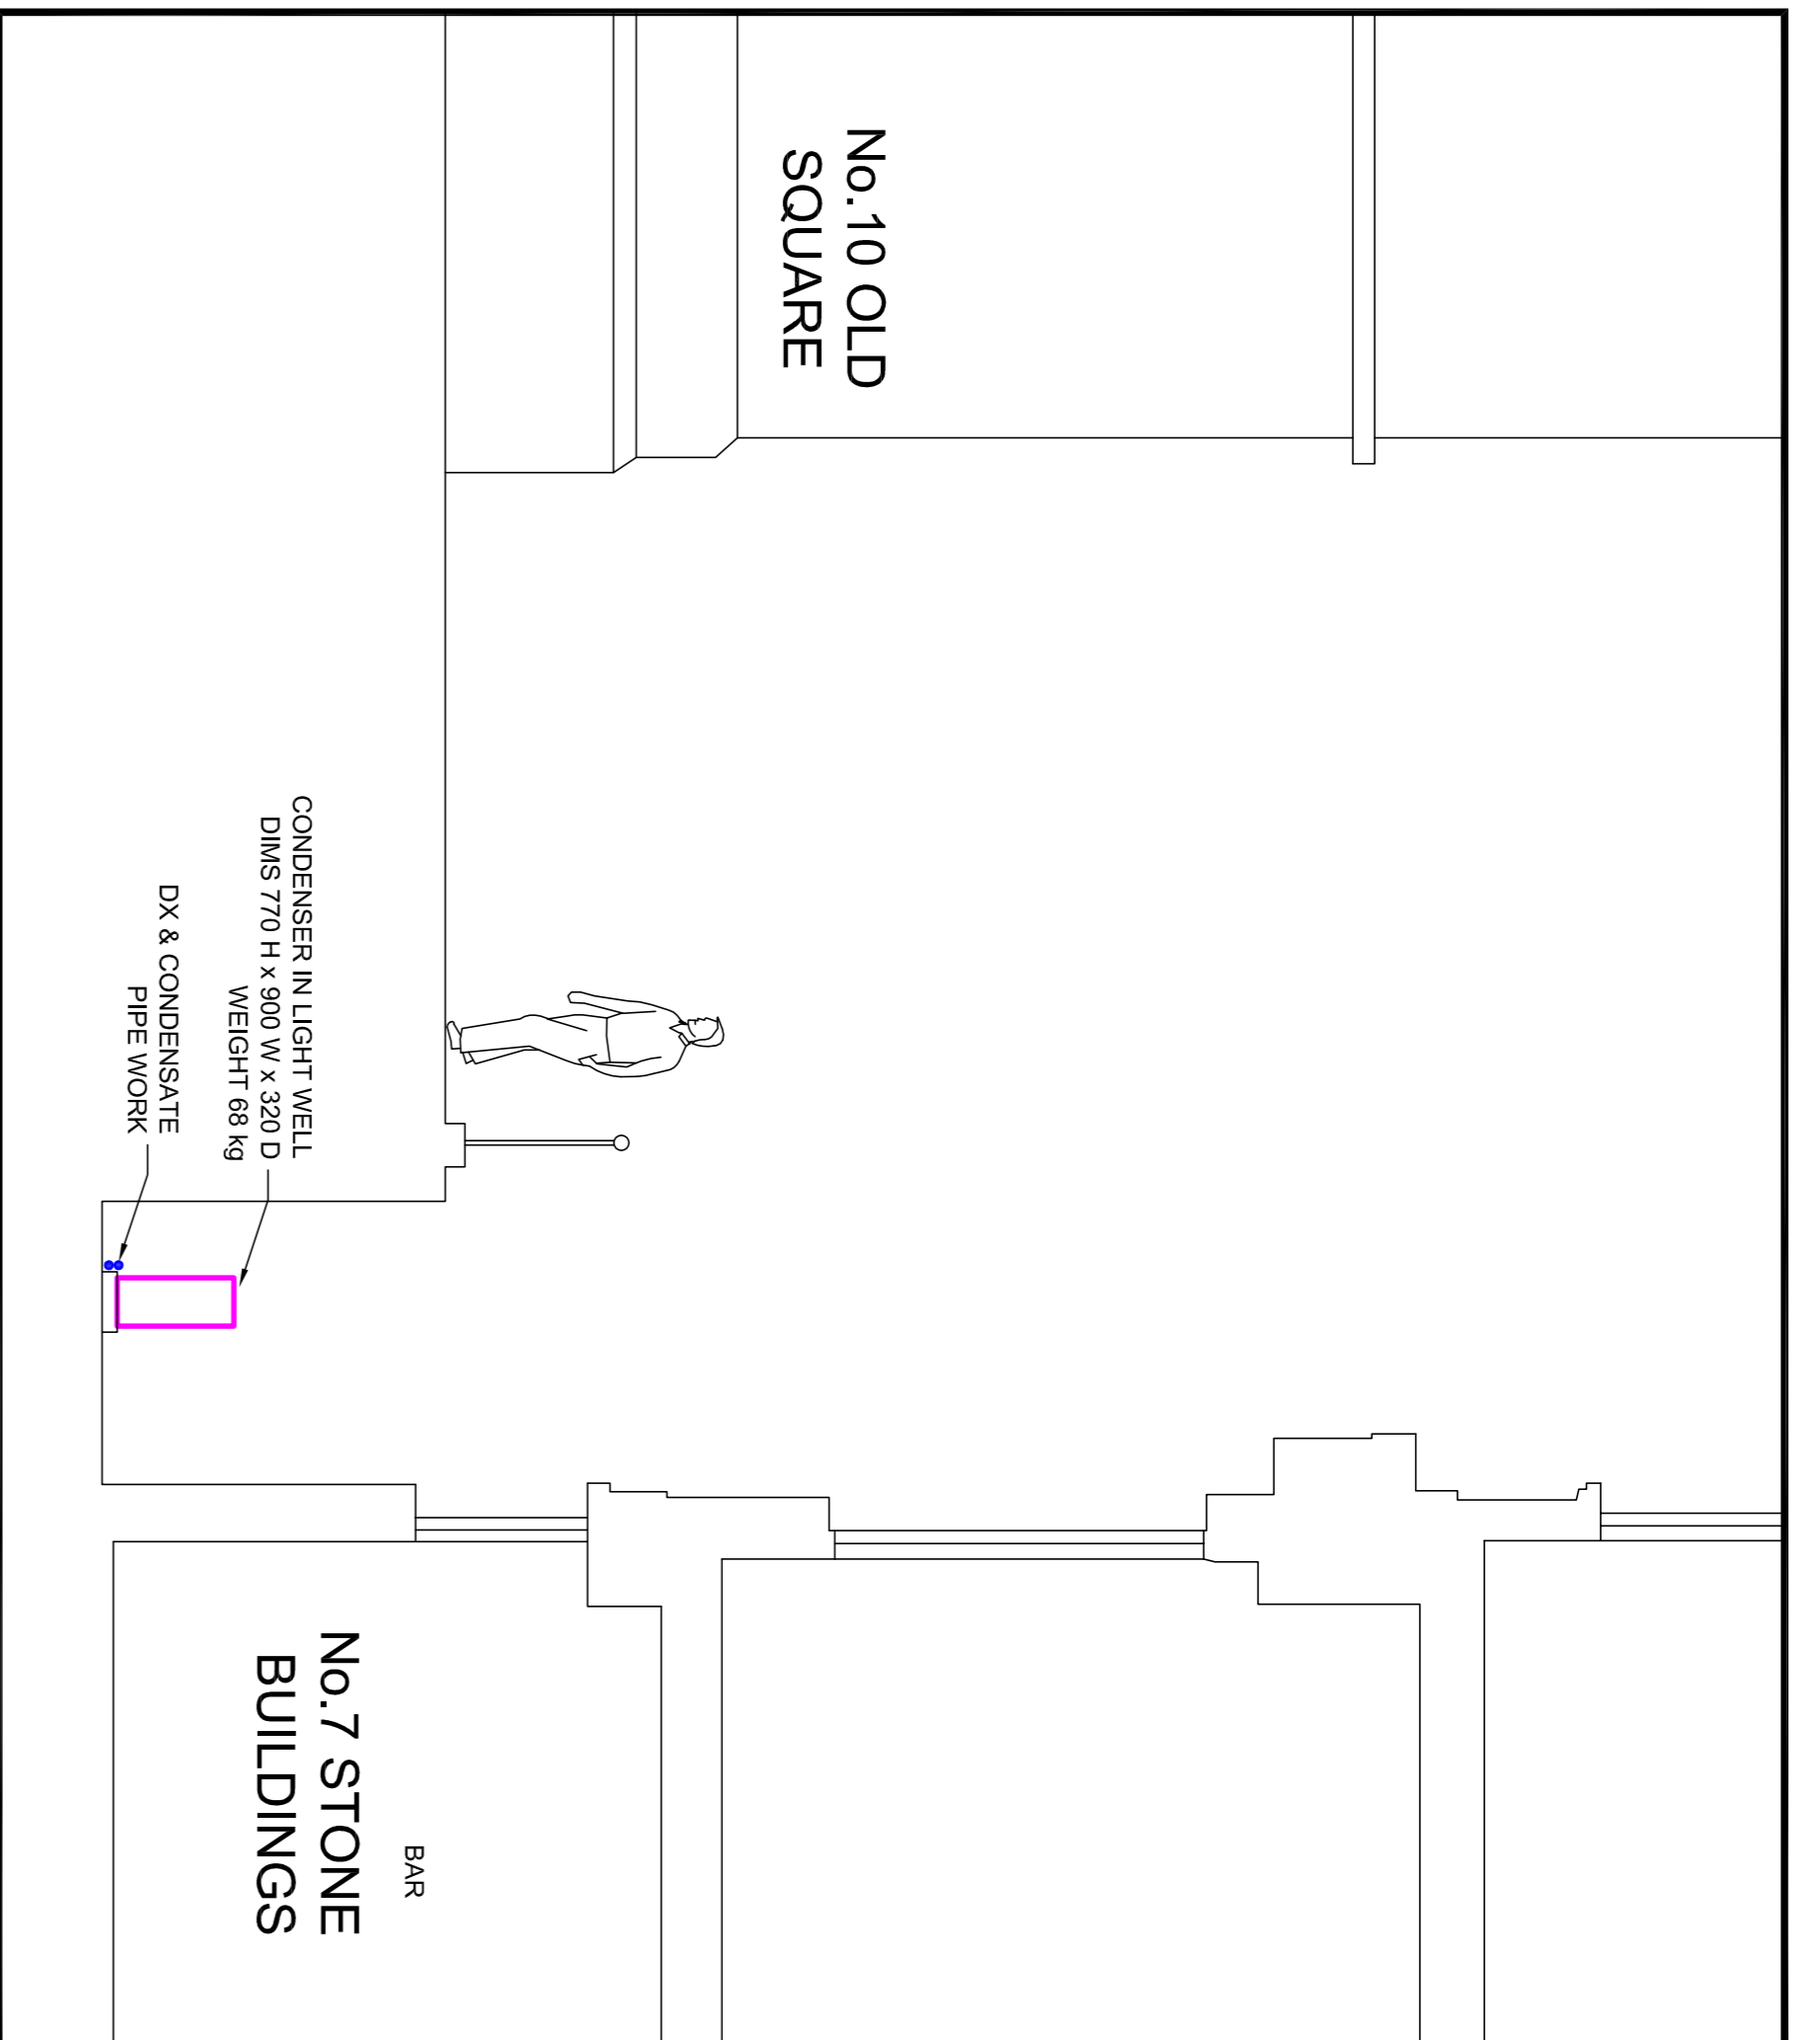


SECTION A-A
1:500 @A1

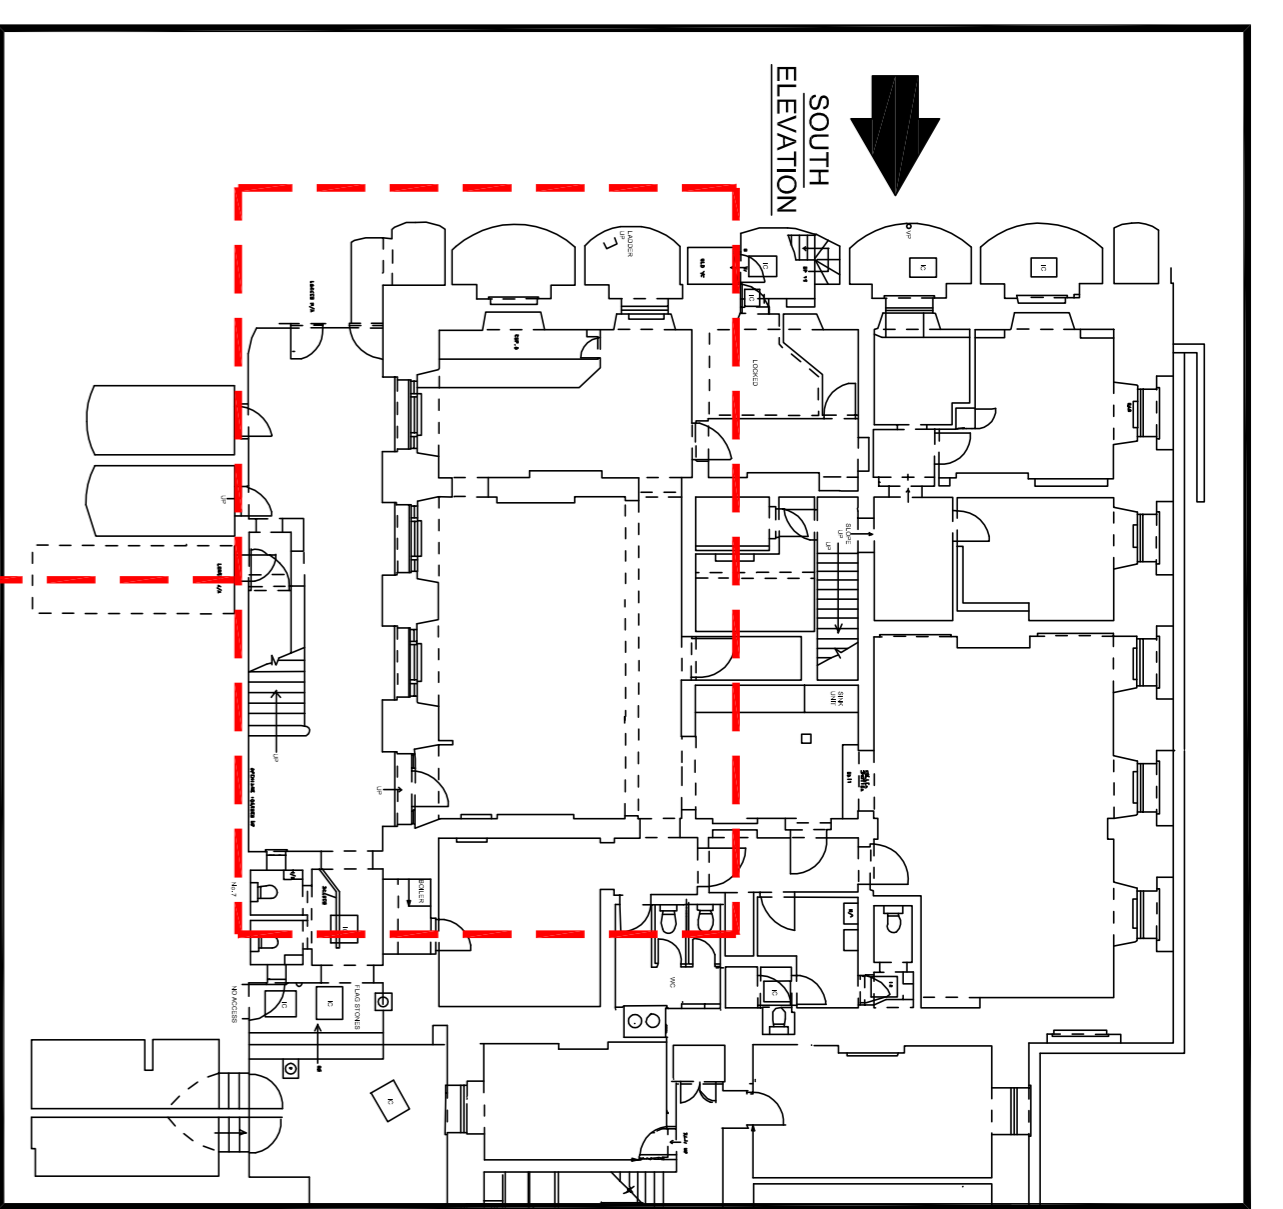


BASEMENT KEY PLAN
1:200 @A1

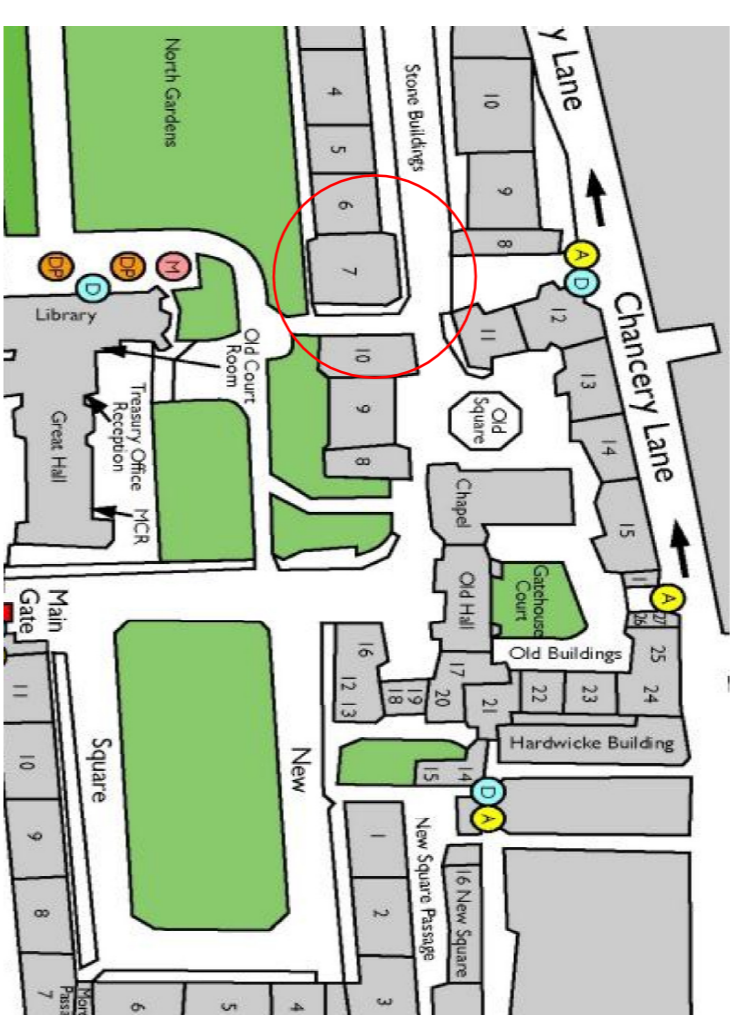


SITE MAP (NTS)

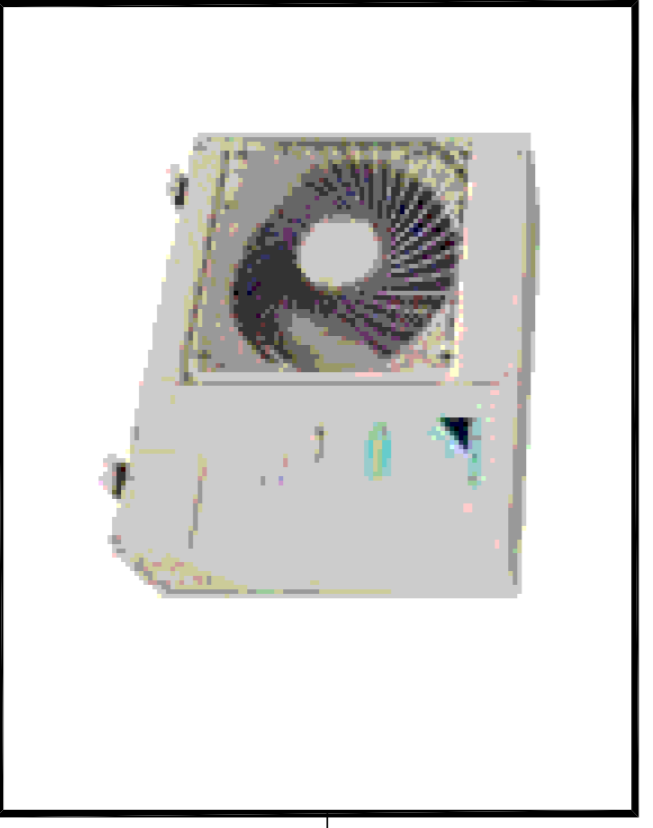

CONDENSER

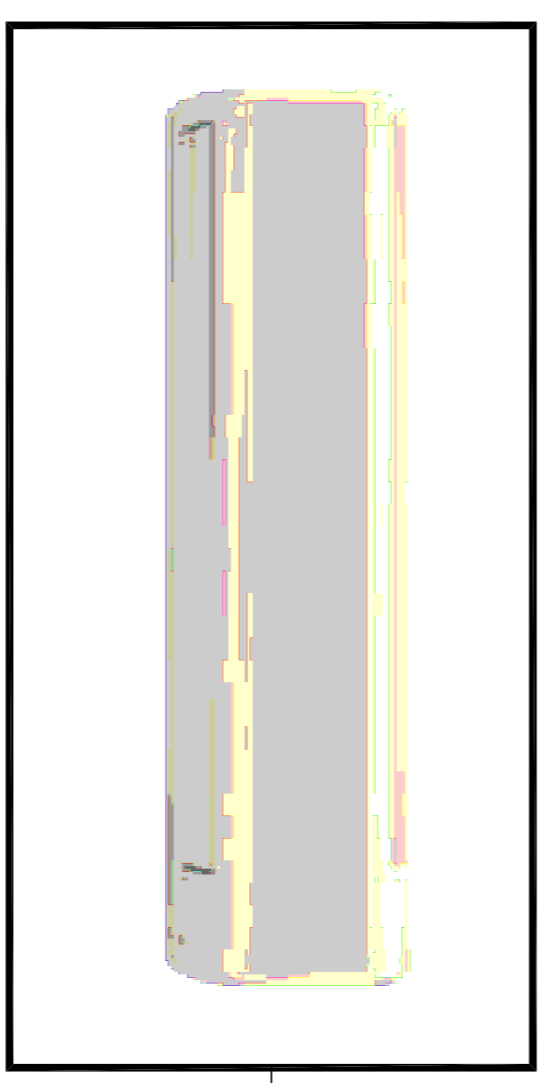

WALL MOUNTED UNIT

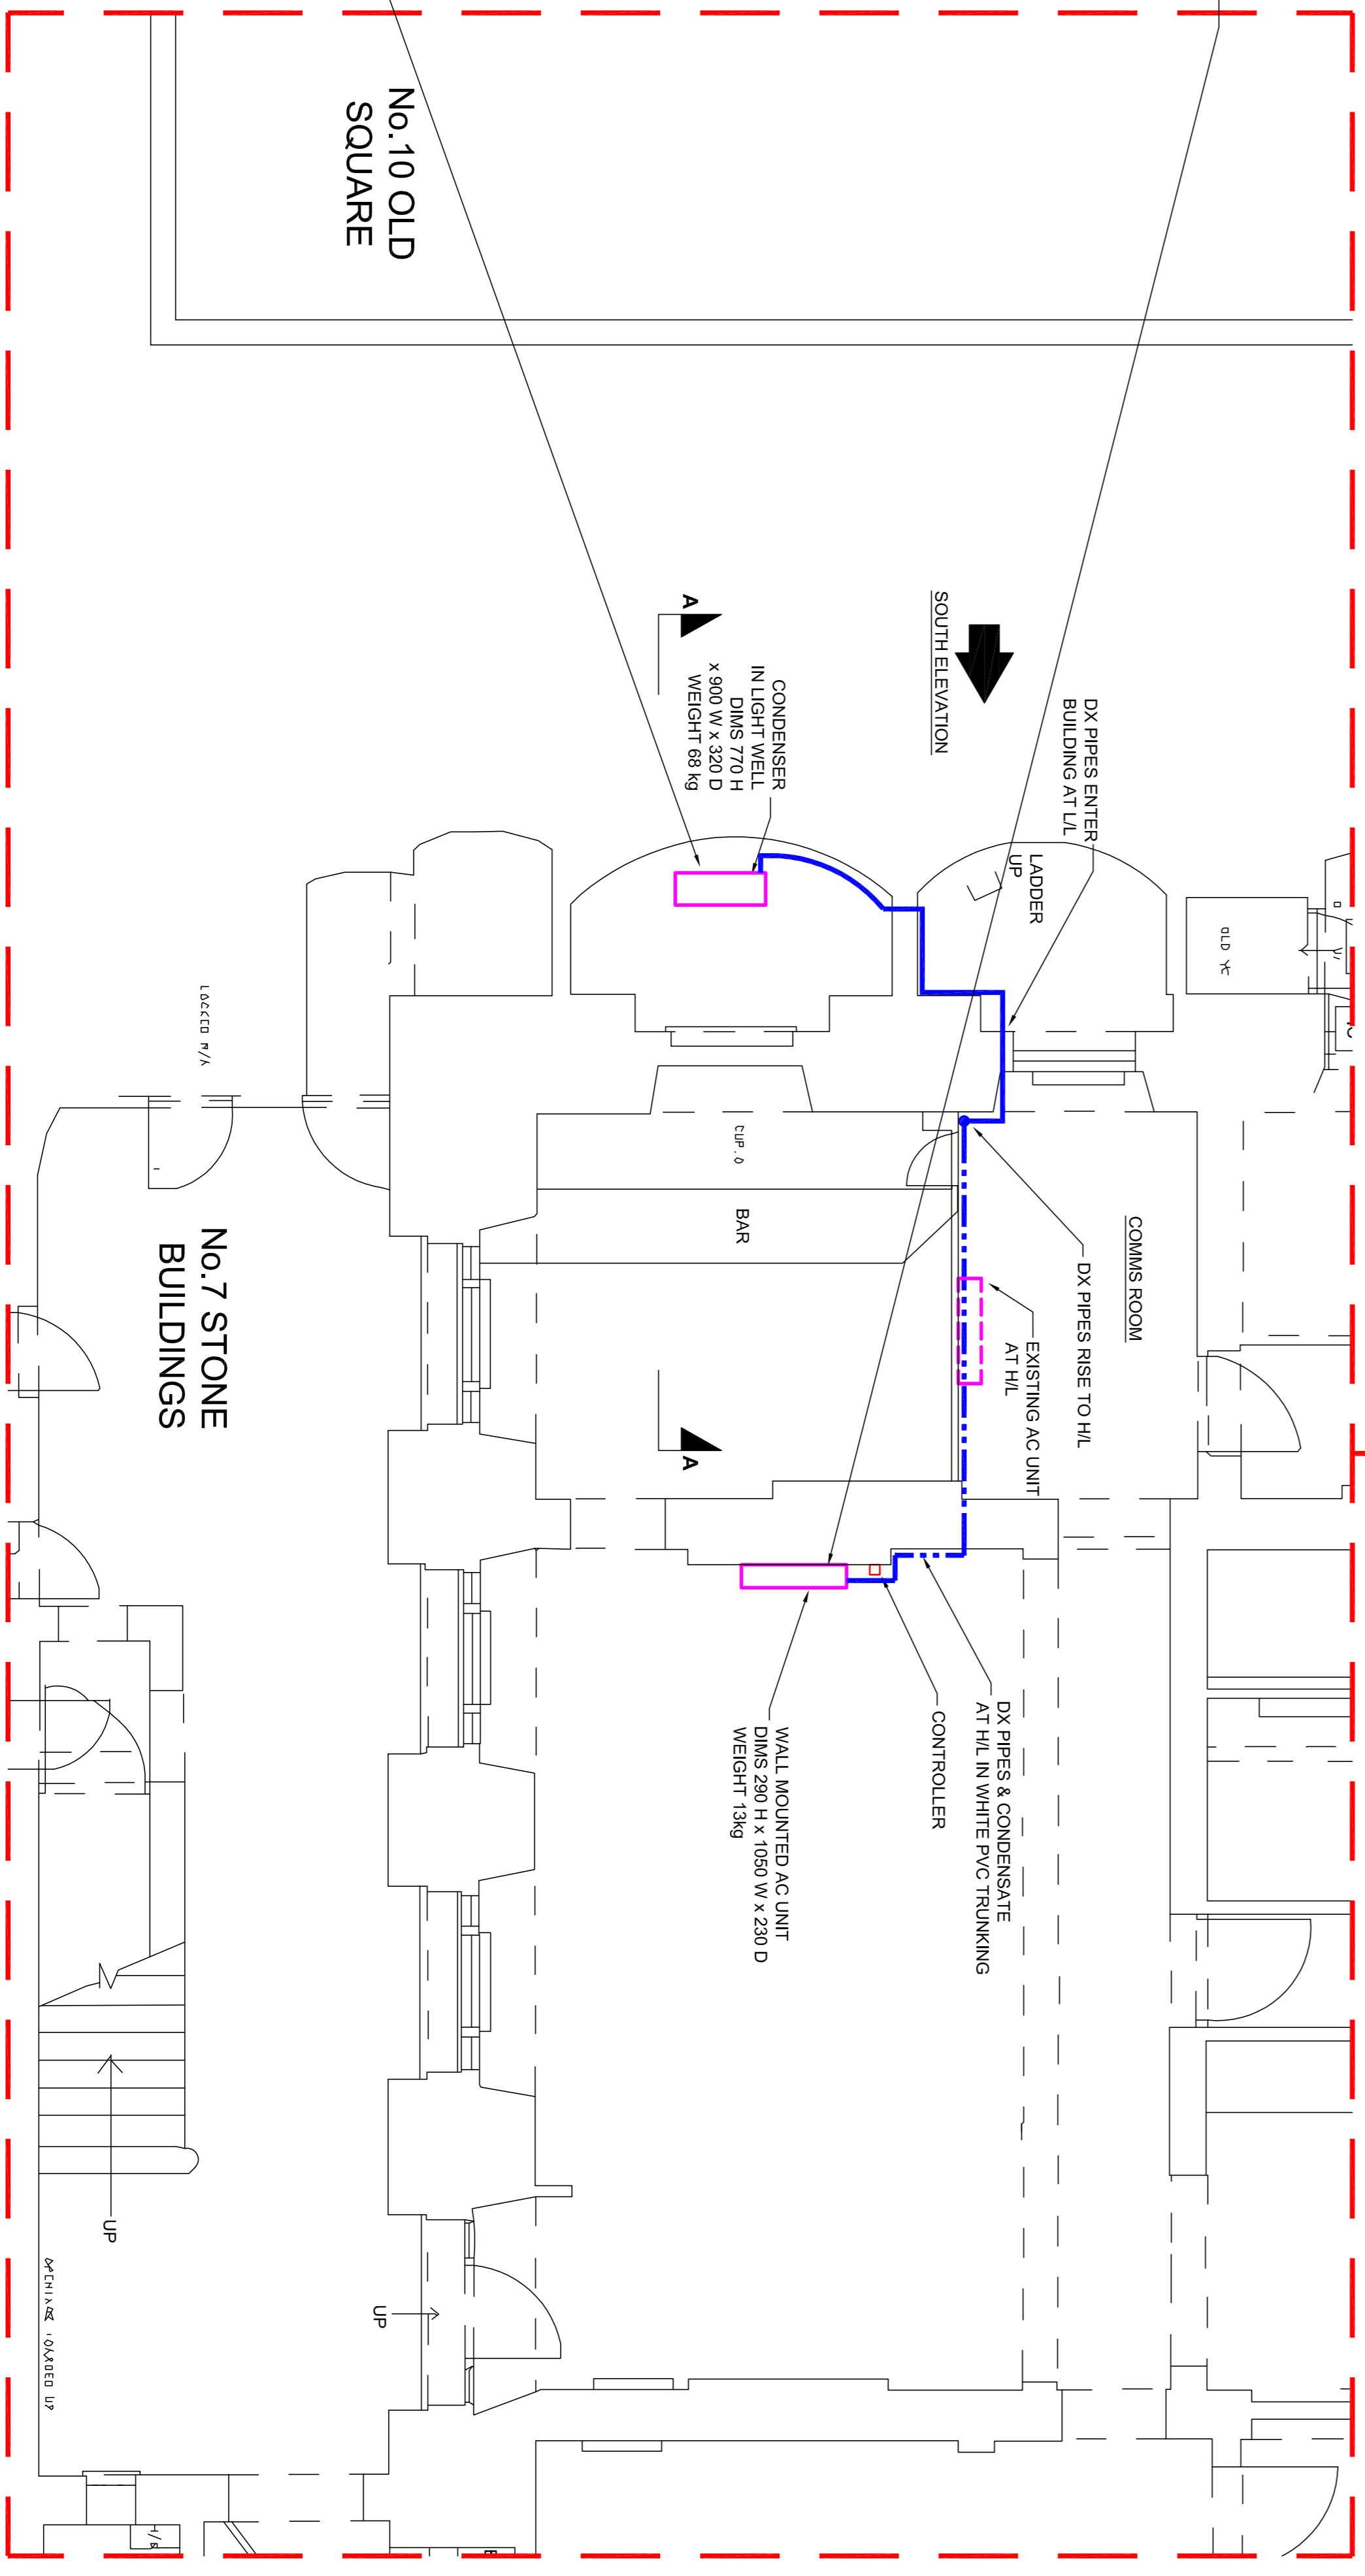

BASEMENT AC LAYOUT
1:50

- 1 THIS DRAWING TO BE READ IN CONJUNCTION WITH ARCHITECTURAL AND OTHER RELEVANT PARTS OF THIS DRAWING. DO NOT SCALE THIS DRAWING.
- 2 FOR THE PURPOSE OF COORDINATION ALL RELEVANT PARTS MUST CHECK THIS INFORMATION PRIOR TO IMPLEMENTATION AND REPORT ANY DISCREPANCIES TO THE ENGINEER.
- 3 ALL MEASUREMENTS TO BE VERIFIED ON SITE.

T2	25.03.13	TJH	REVISED DX P-WORK
T1	01.03.13	TJH	TENDER ISSUE
P2	29.11.12	TJH	PLANNING ISSUE
P1	25.10.12	TJH	PLANNING ISSUE
Rev	Date	Drawn	Issue

Drawing Status

TENDER



Studio C3
East Gores
Salmons Lane
Coggeshall
Essex
CO6 1RZ
e
f
t
n
e

Building Services Consultants
Tel: 01576 561133
Fax: 01576 561134
Email: info@building-services.co.uk

Client
THE HONOURABLE SOCIETY OF LINCOLN'S INN

Project
**LINCOLN'S INN
7 STONE BUILDINGS
LONDON**

Title
**BASEMENT
AC LAYOUT**

Dwg No:	4136/M/100	Rev	T2
Scale		Drawn	Checked
VARIES@A1	SEP 2012	TJH	PL