


50
MARSDEN
STREET

EXISTING
WINDOW

NOTES

- 1 EXISTING WINDOW
- 2 RAISED DECK
- 3 RAISED BENCH
- 4 CENTRAL STEP
- 5 STEP AND HANDRAIL
- 6 CHALKBOARD-PAINTED COLUMN
- 7 WATER BUTT
- 8 MINI-BEAST AREA
- 9 RED COLOURED PAVING
- 10 GREY COLOURED PAVING
- 11 BENCH
- 12 STOOL
- 13 TIMBER SCREEN

 


RHYL PRIMARY SCHOOL PAVILION

RHYL PRIMARY SCHOOL
RHYL STREET
LONDON
NW5 3HB

DRAWING TITLE
PROPOSED PLAN

SCALE PAPER SIZE
1:50 @ A3


DATE REVISION
23.03.2012 PLANNING

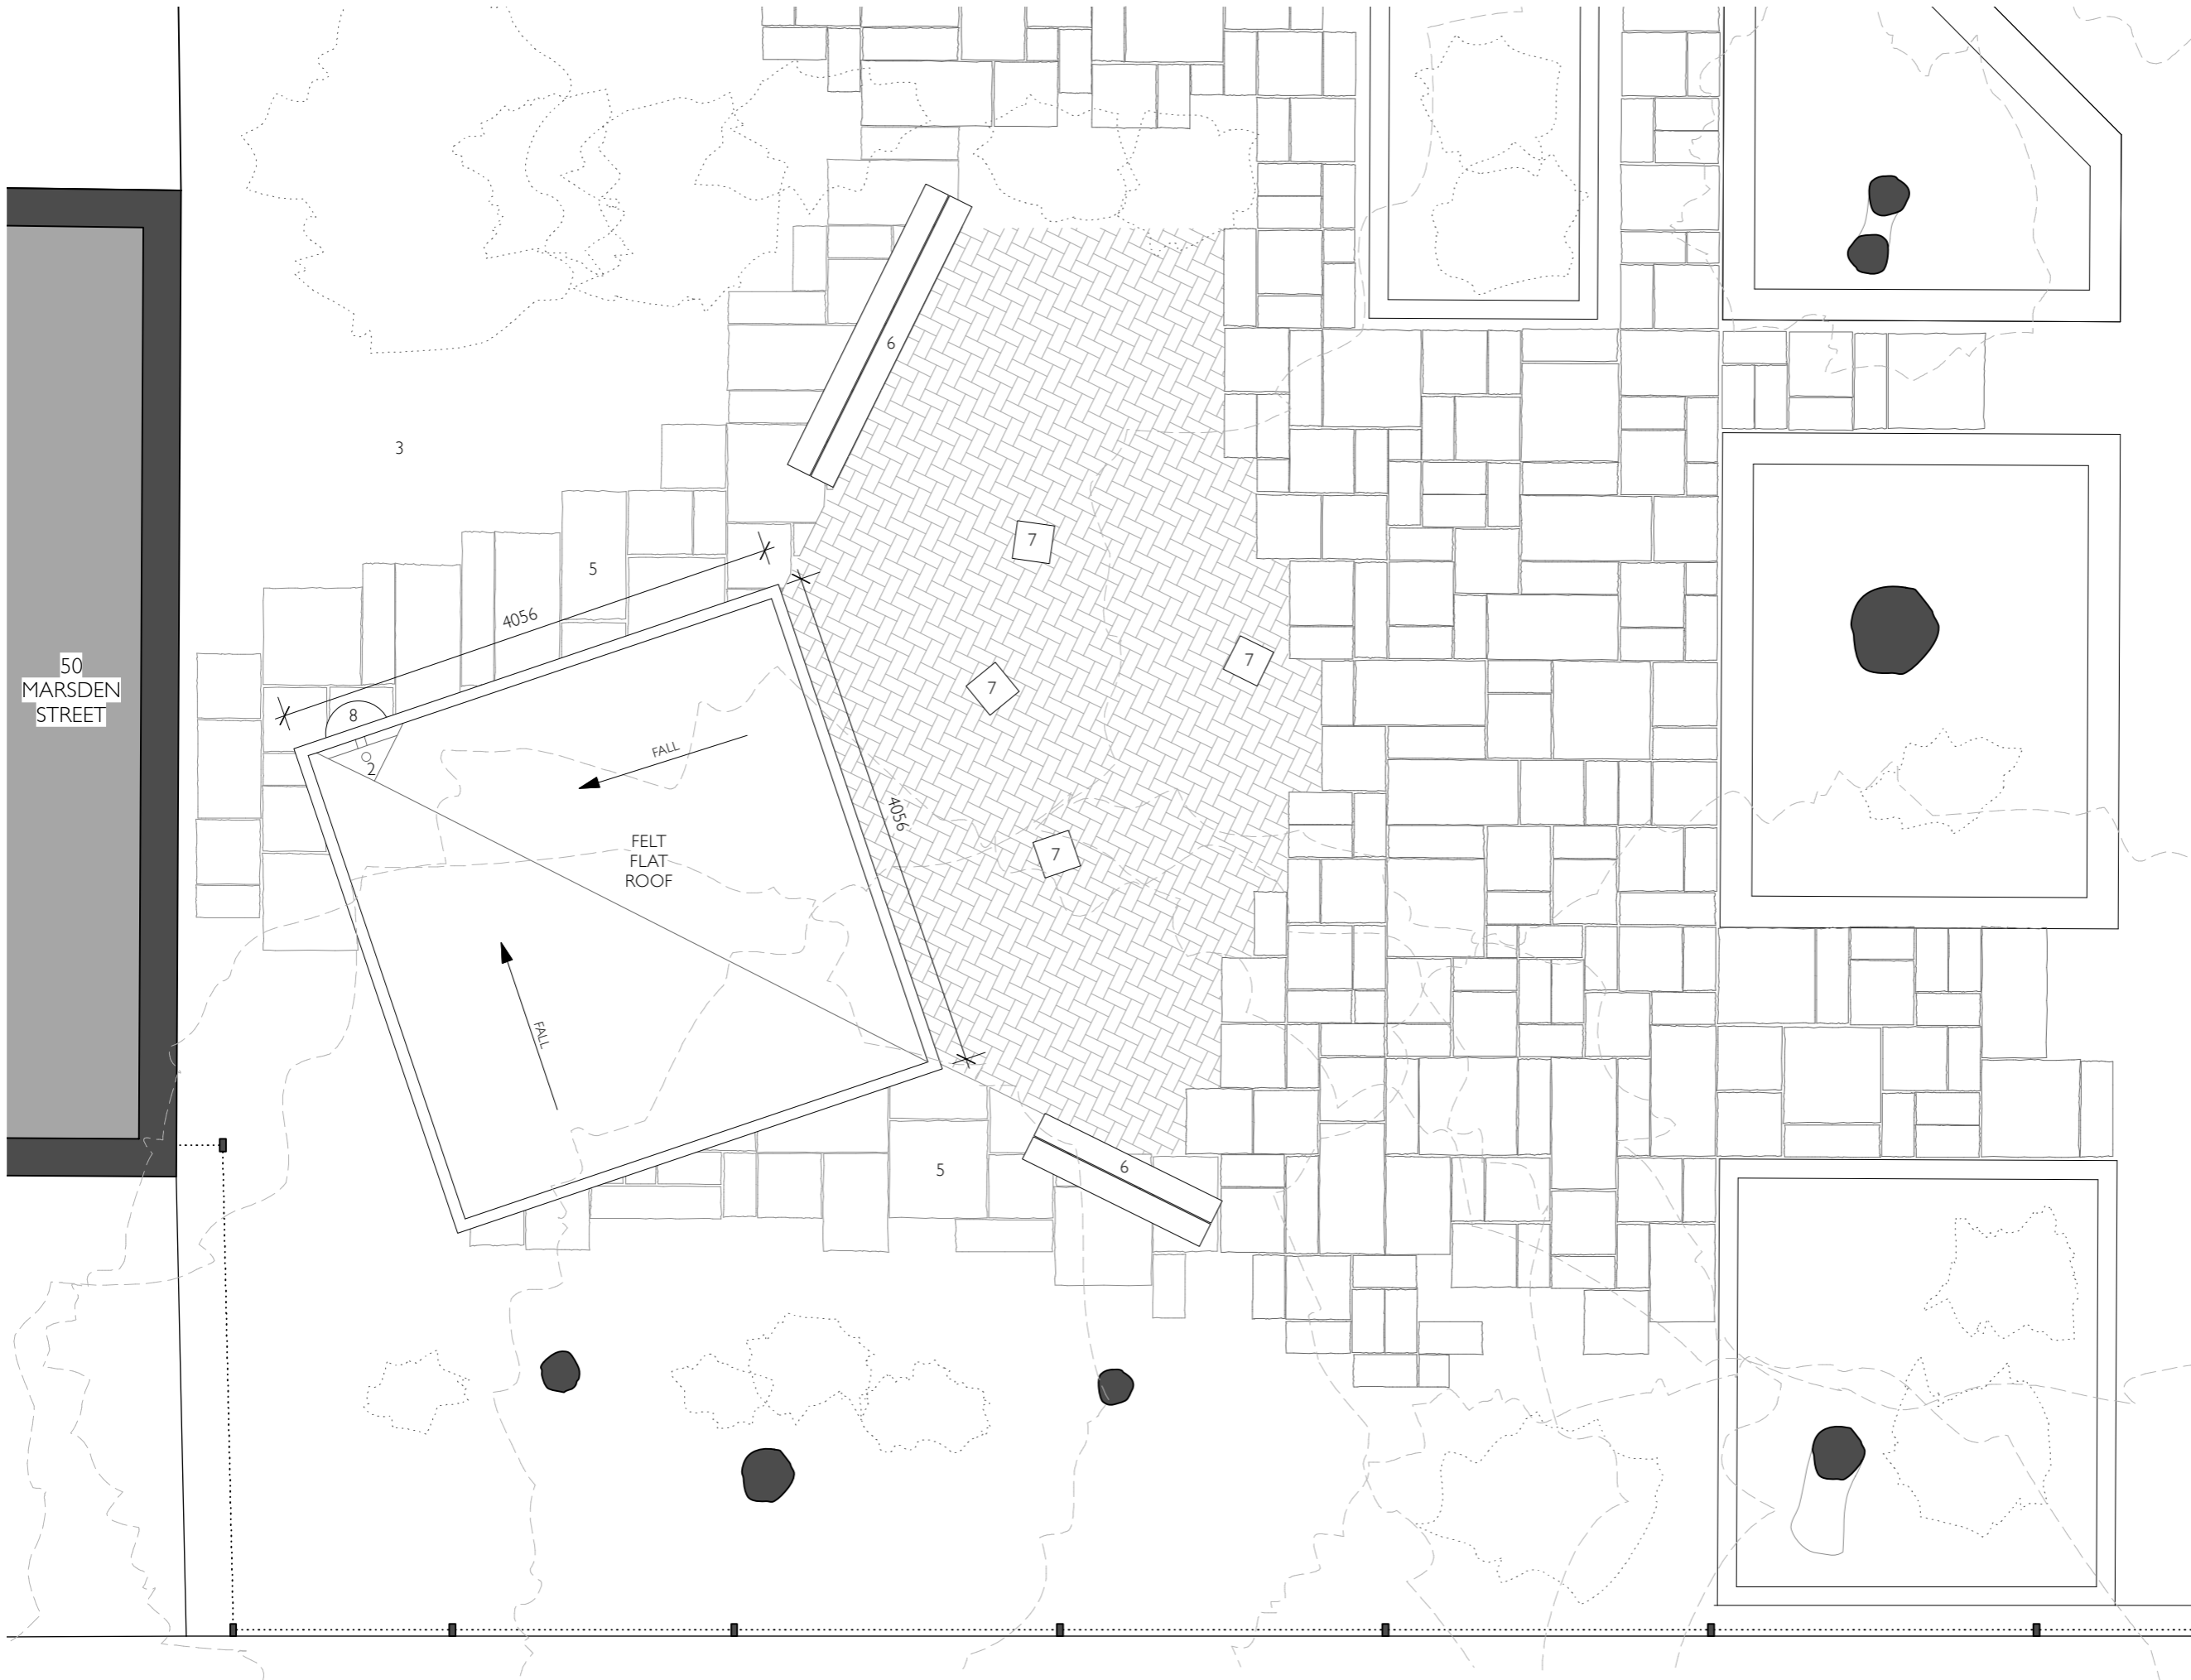

50
MARSDEN
STREET

NOTES

- 1 FELT FLAT ROOF
- 2 GUTTER
- 3 MINI-BEAST AREA
- 4 RED COLOURED PAVING
- 5 GREY COLOURED PAVING
- 6 BENCH
- 7 STOOL
- 8 WATER BUTT

 

RHYL PRIMARY
SCHOOL PAVILION

RHYL PRIMARY SCHOOL
RHYL STREET
LONDON
NW5 3HB

DRAWING TITLE
PROPOSED ROOF PLAN

SCALE PAPER SIZE
1:50 @ A3

DATE REVISION
23.03.2012 PLANNING