


KEY PLAN 1:200 @ A3

NOTES

- 1 RAISED DECK
- 2 RAISED BENCH
- 3 CENTRAL STEP
- 4 CHALKBOARD-PAINTED COLUMN
- 5 TIMBER FASCIA
- 6 EXISTING WINDOW
- 7 WATER BUTT

 


RHYLL PRIMARY SCHOOL PAVILION

RHYLL PRIMARY SCHOOL
 RHYLL STREET
 LONDON
 NW5 3HB

DRAWING TITLE
 PROPOSED EAST ELEVATION

SCALE PAPER SIZE
 1:50 @ A3


DATE REVISION
 23.03.2012 PLANNING

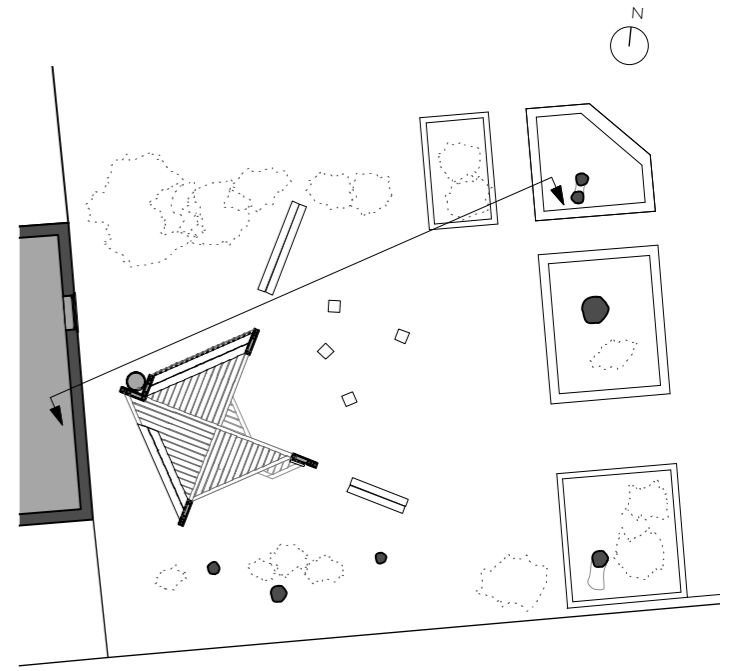

KEY PLAN 1:200 @ A3

NOTES

- 1 WATER BUTT
- 2 CHALKBOARD-PAINTED COLUMN
- 3 TIMBER FASCIA
- 4 TIMBER SCREEN

 


RHYL PRIMARY SCHOOL PAVILION

RHYL PRIMARY SCHOOL
RHYL STREET
LONDON
NW5 3HB

DRAWING TITLE
PROPOSED NORTH ELEVATION

SCALE 1:50 @ PAPER SIZE A3

DATE 23.03.2012 REVISION PLANNING

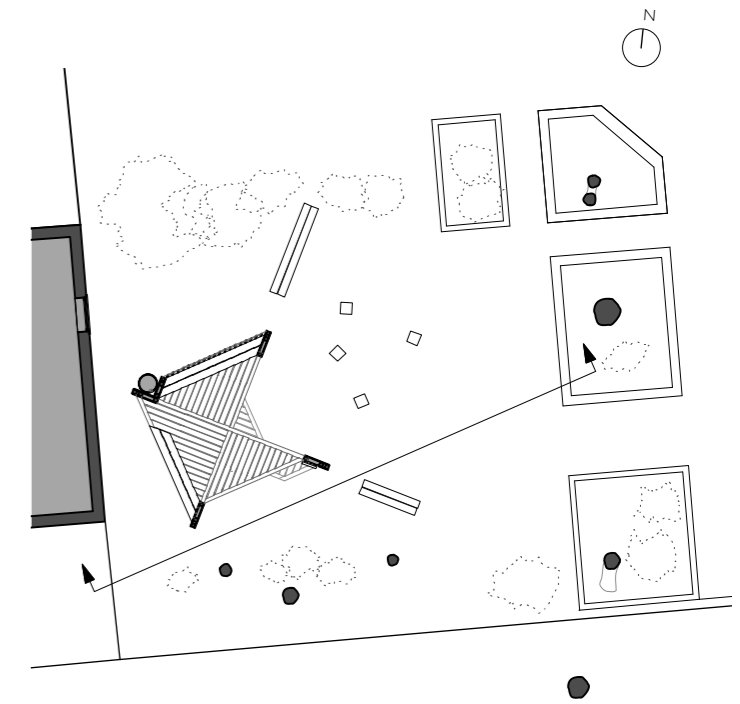

KEY PLAN 1:200 @ A3

NOTES

- 1 RAISED DECK
- 2 RAISED BENCH
- 3 STEP AND HANDRAIL
- 4 CHALKBOARD-PAINTED COLUMN
- 5 TIMBER FASCIA
- 6 EXISTING WINDOW
- 7 TIMBER SCREEN



RHYLL PRIMARY SCHOOL PAVILION

RHYLL PRIMARY SCHOOL
RHYLL STREET
LONDON
NW5 3HB

DRAWING TITLE
PROPOSED SOUTH ELEVATION

SCALE PAPER SIZE
1:50 @ A3

DATE REVISION
23.03.2012 PLANNING