


CONSTRUCTION KEY	
	existing retained
	line over/under/behind
	demolished
	new construction

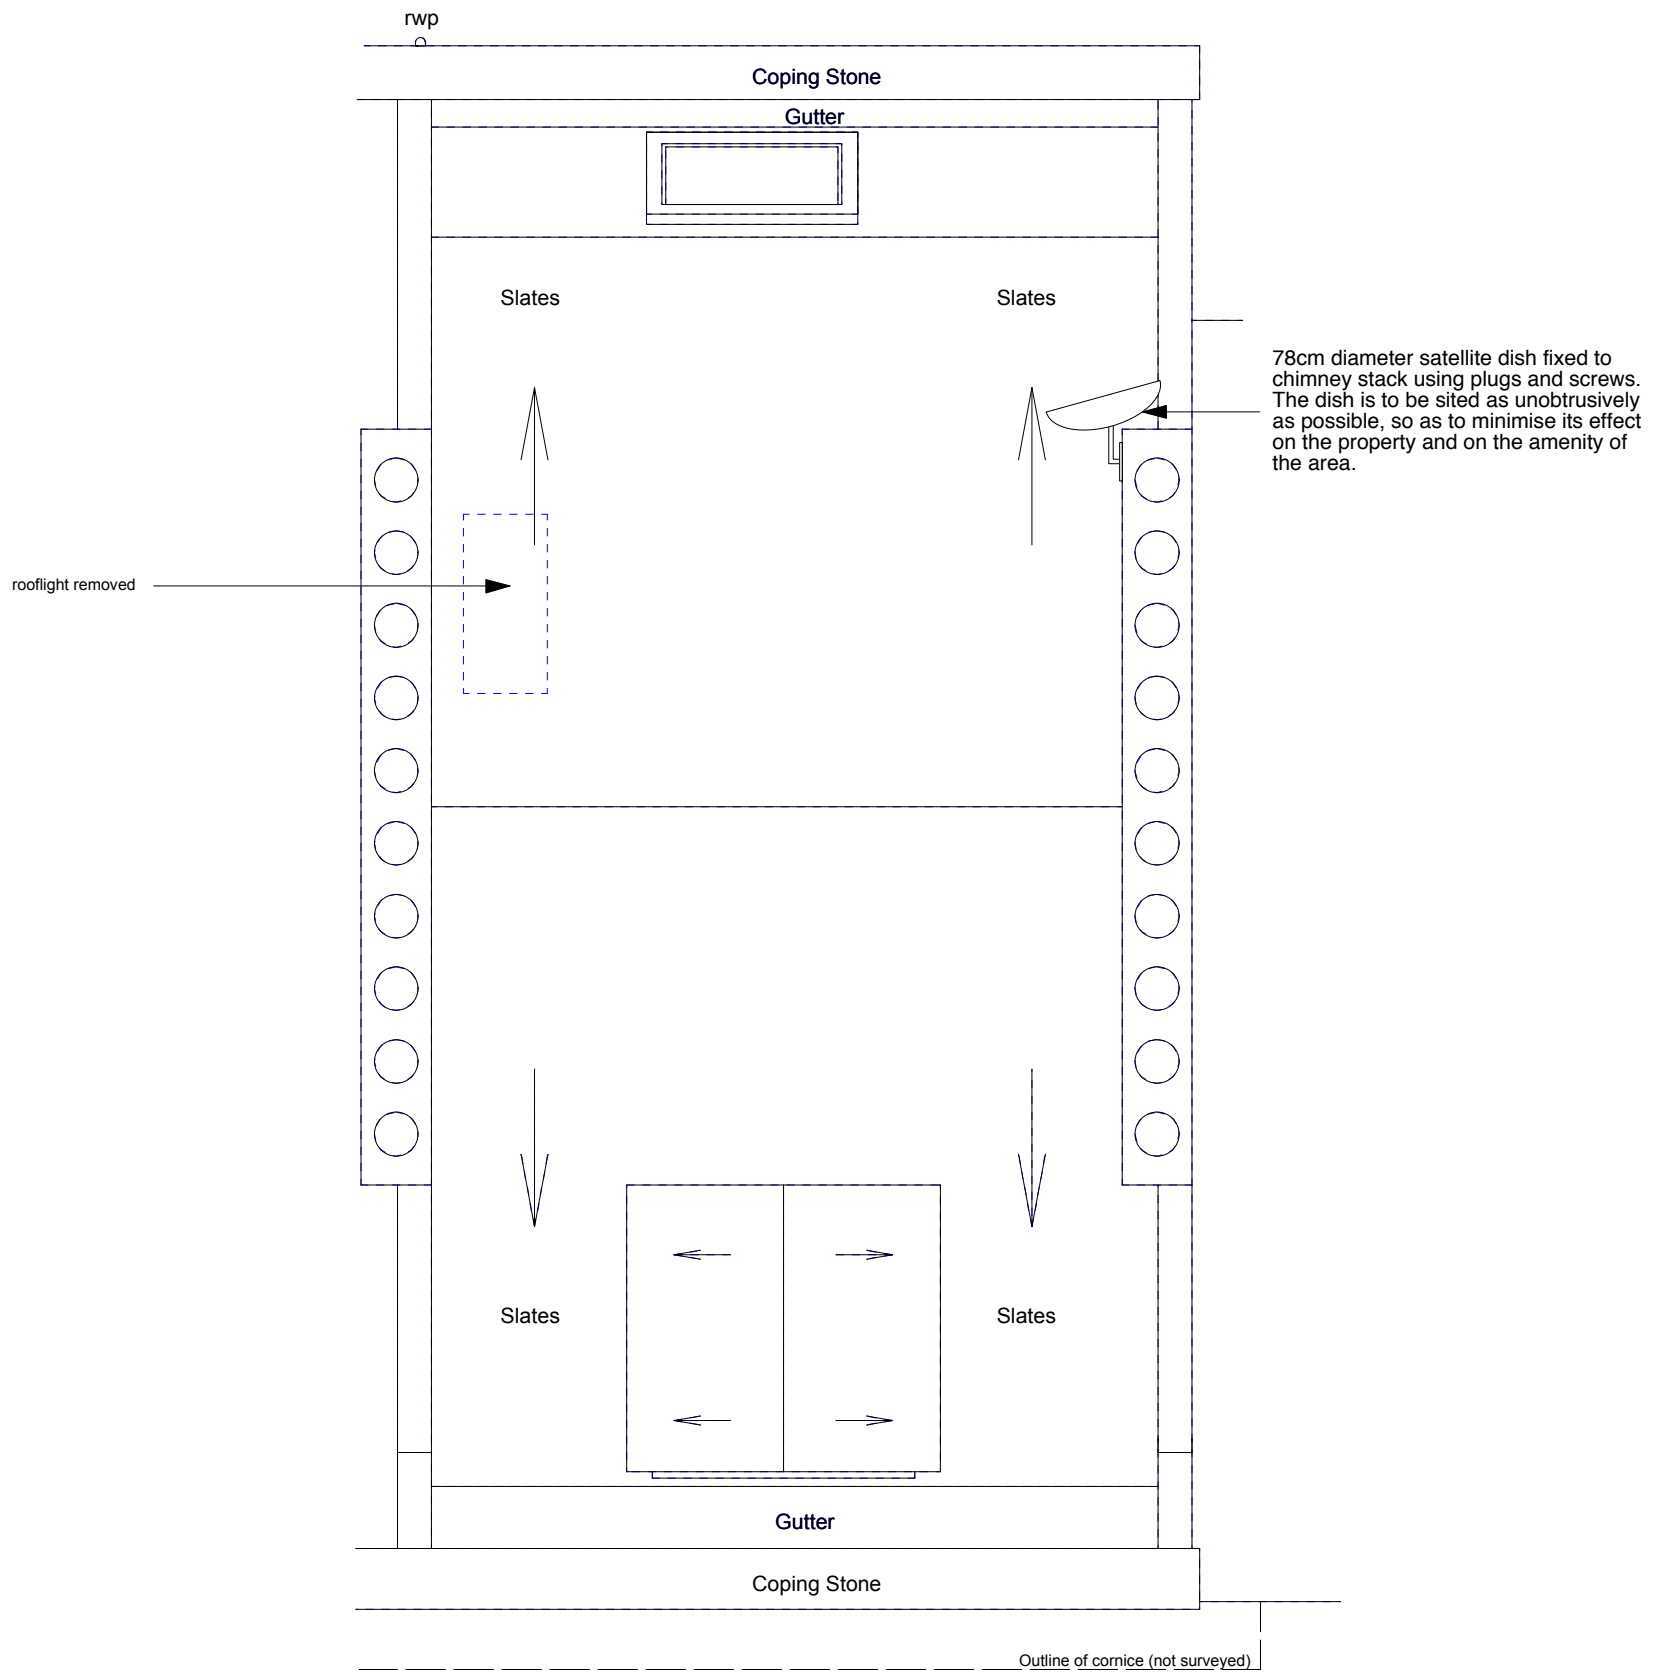

	PROJECT 5 ARCHITECTURE LLP 8 Waterson Street London E2 8HL T: +44 (0)20 7739 9131 F: +44 (0)20 7739 3687 E: info@p5a.co.uk	job title <b>19 AMPTON STREET, LONDON WC1X 0LT</b>	scale <b>1:50 @ A3</b>	drawn  	drawing no.  
	drawing <b>ROOF PLAN - PROPOSED</b>	date <b>NOVEMBER 2012</b>	checked <b>XX</b>	<b>6214-AS19-P06</b>	