




DO NOT SCALE OFF THIS DRAWING.
REPORT ALL ERRORS AND DISCREPANCIES TO THE ARCHITECT PROMPTLY.

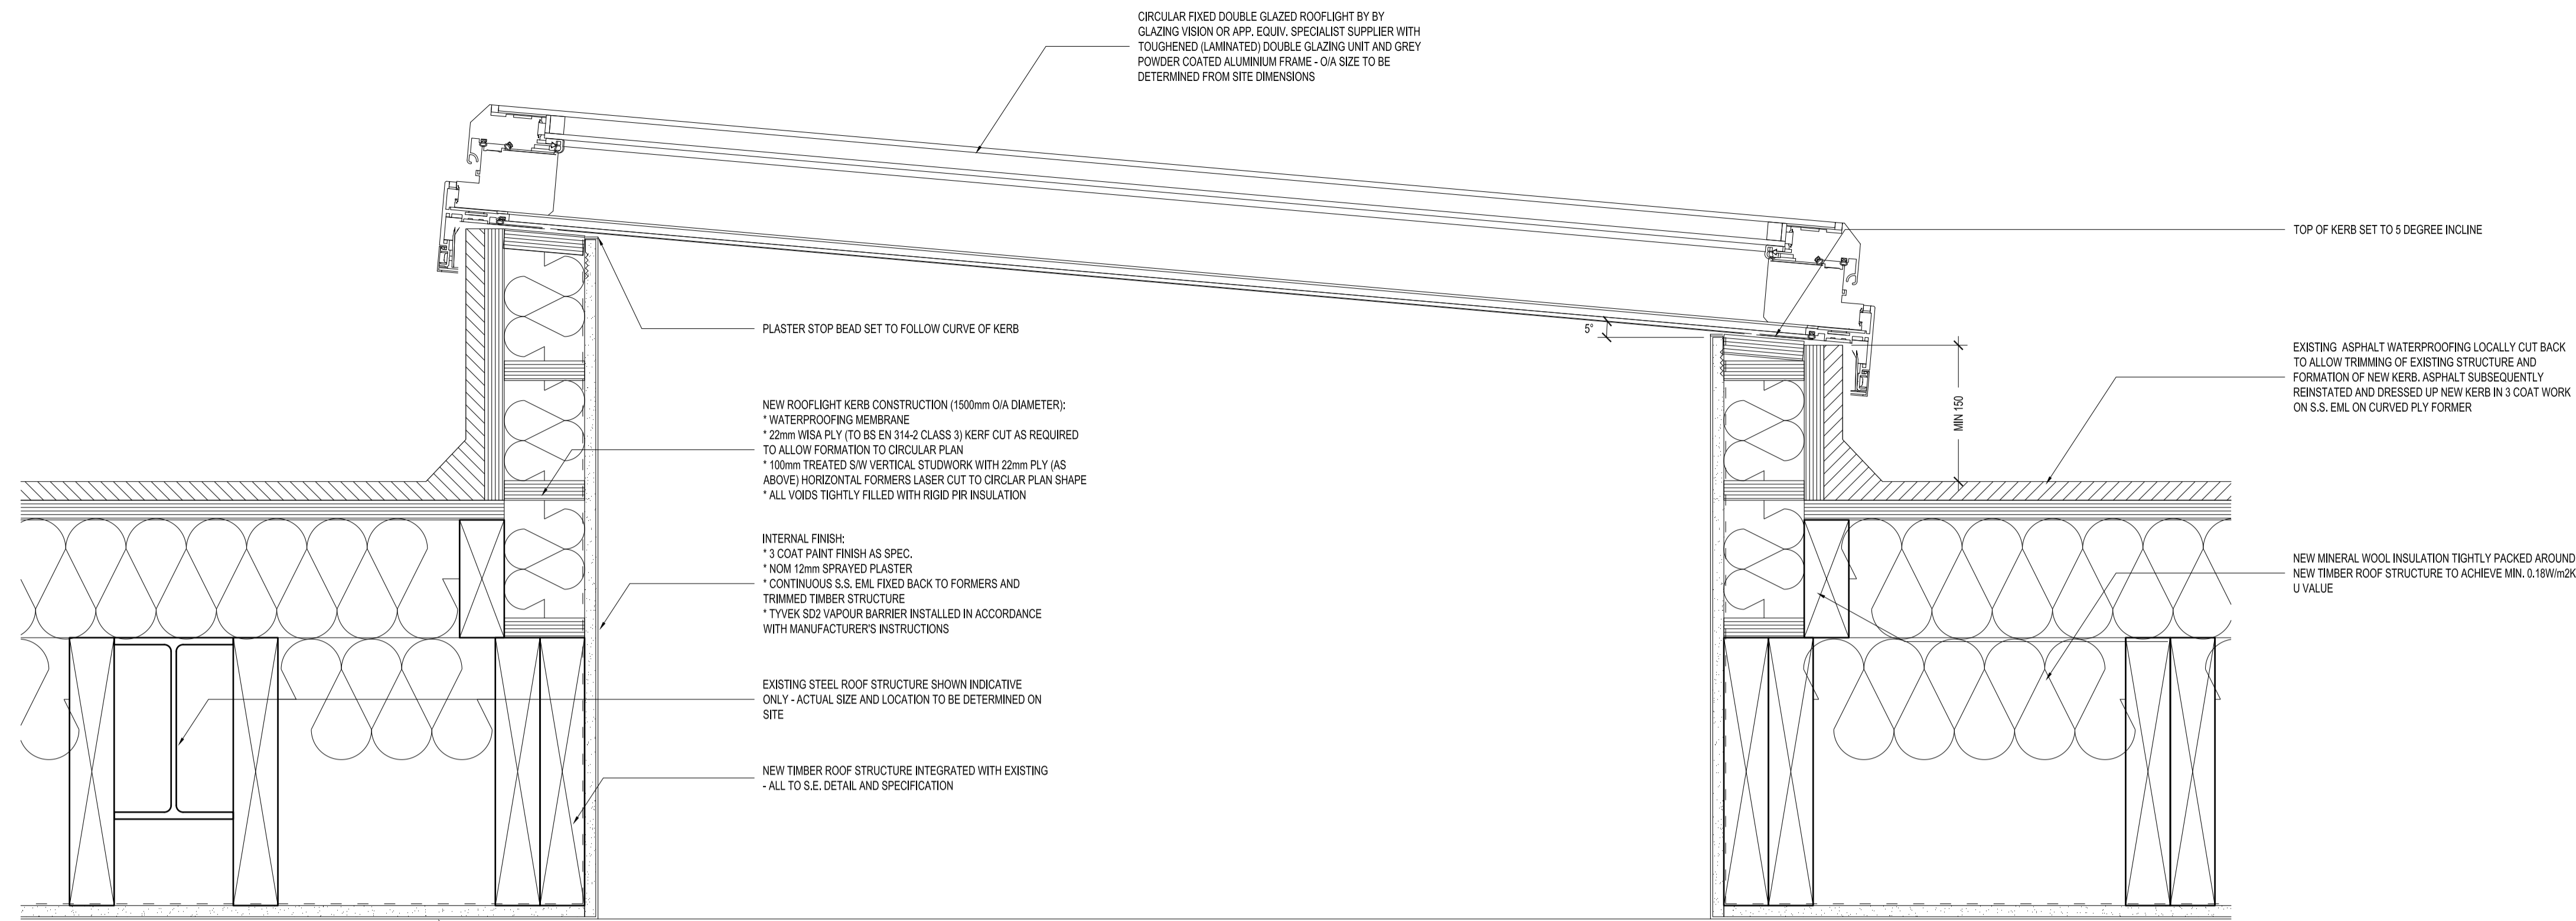


DETAIL 1
SECTION THRU NEW ROOFLIGHT

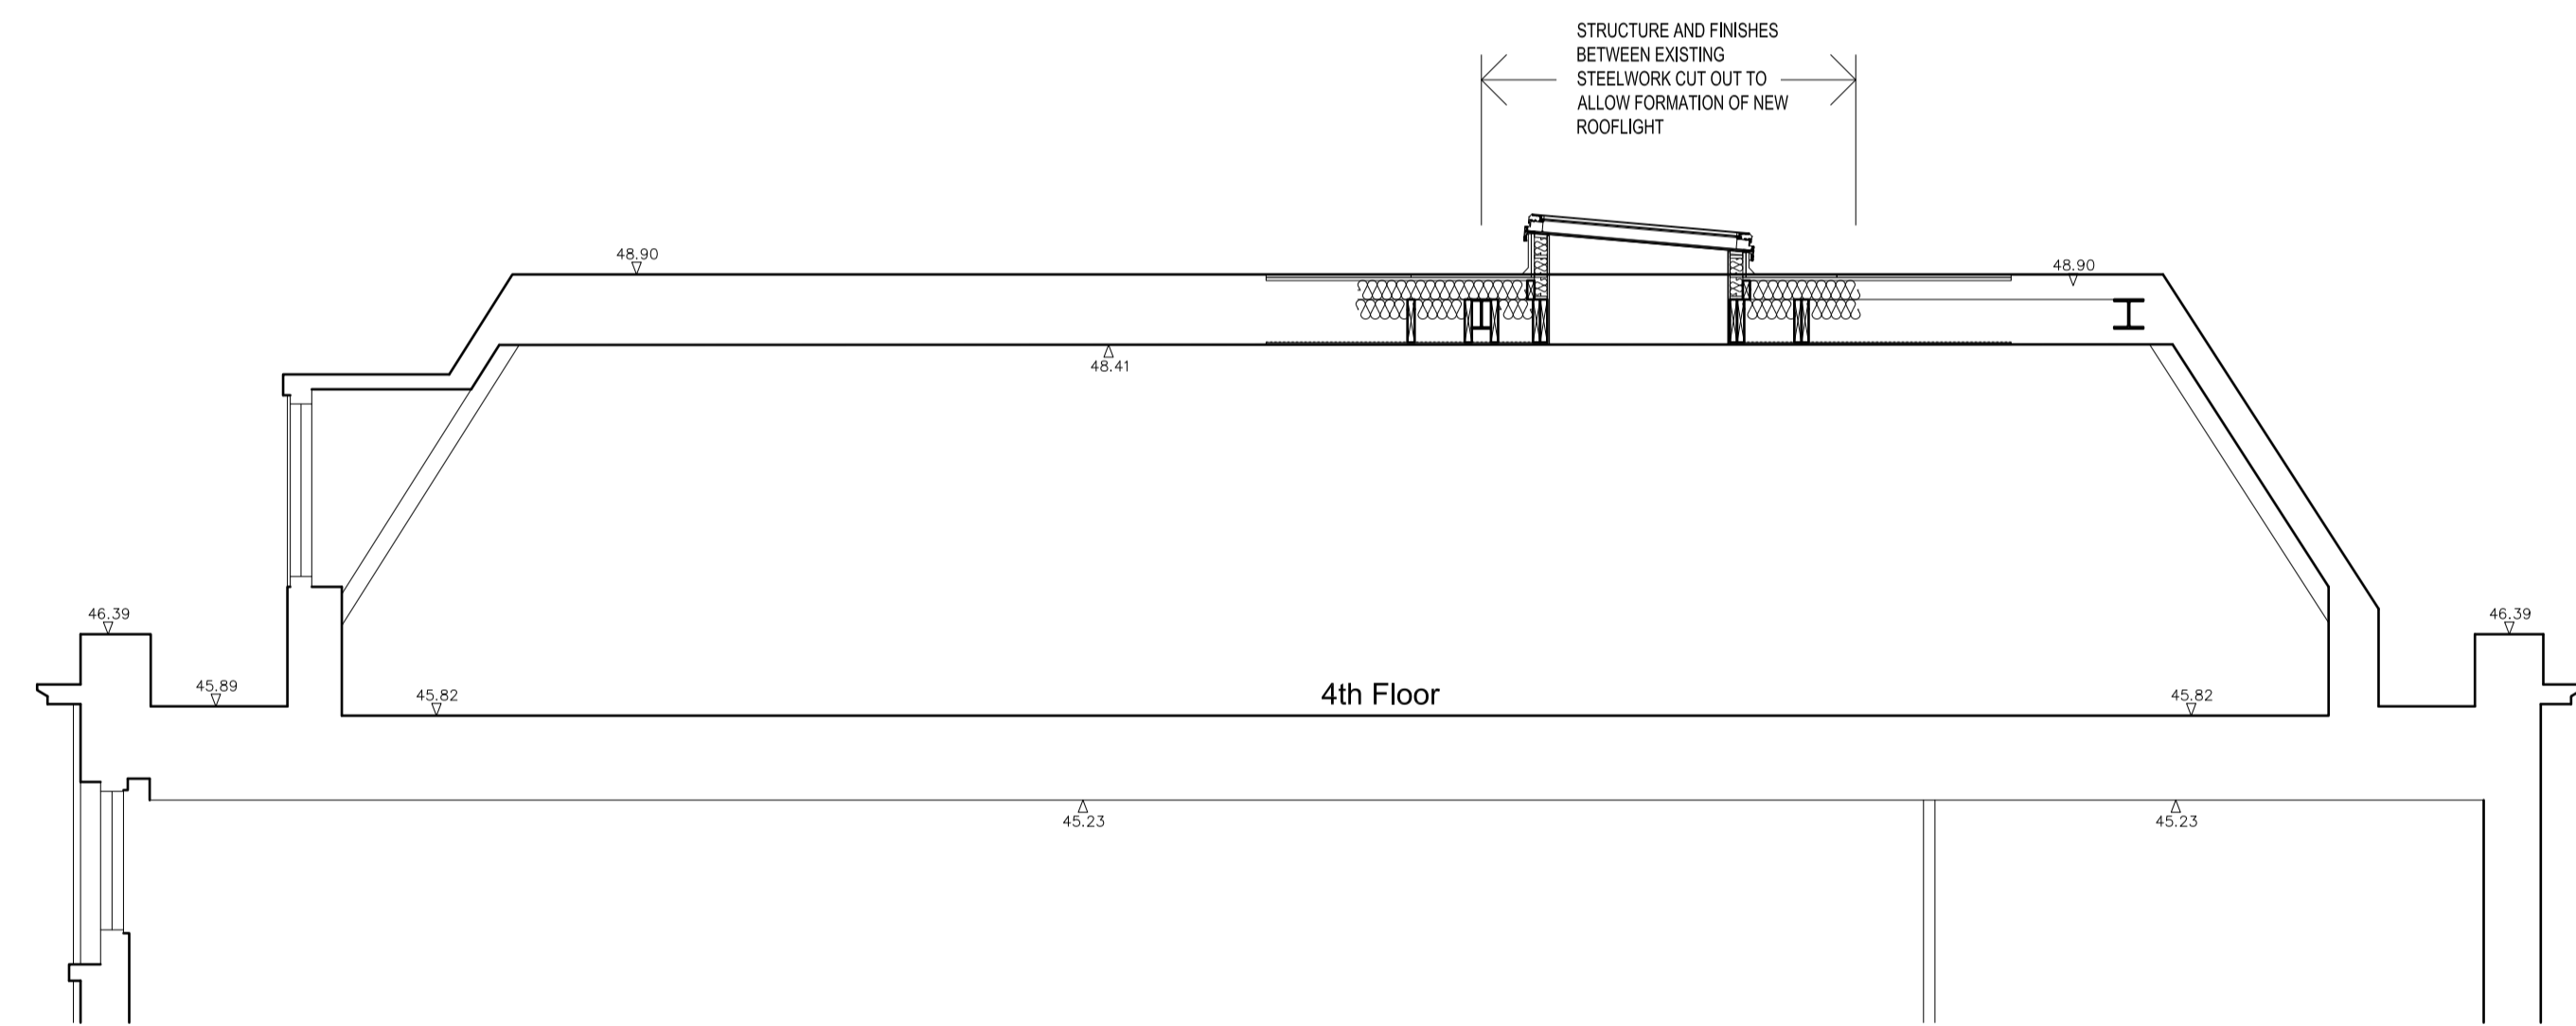

ROOF SECTION AT NEW ROOFLIGHT
1:50

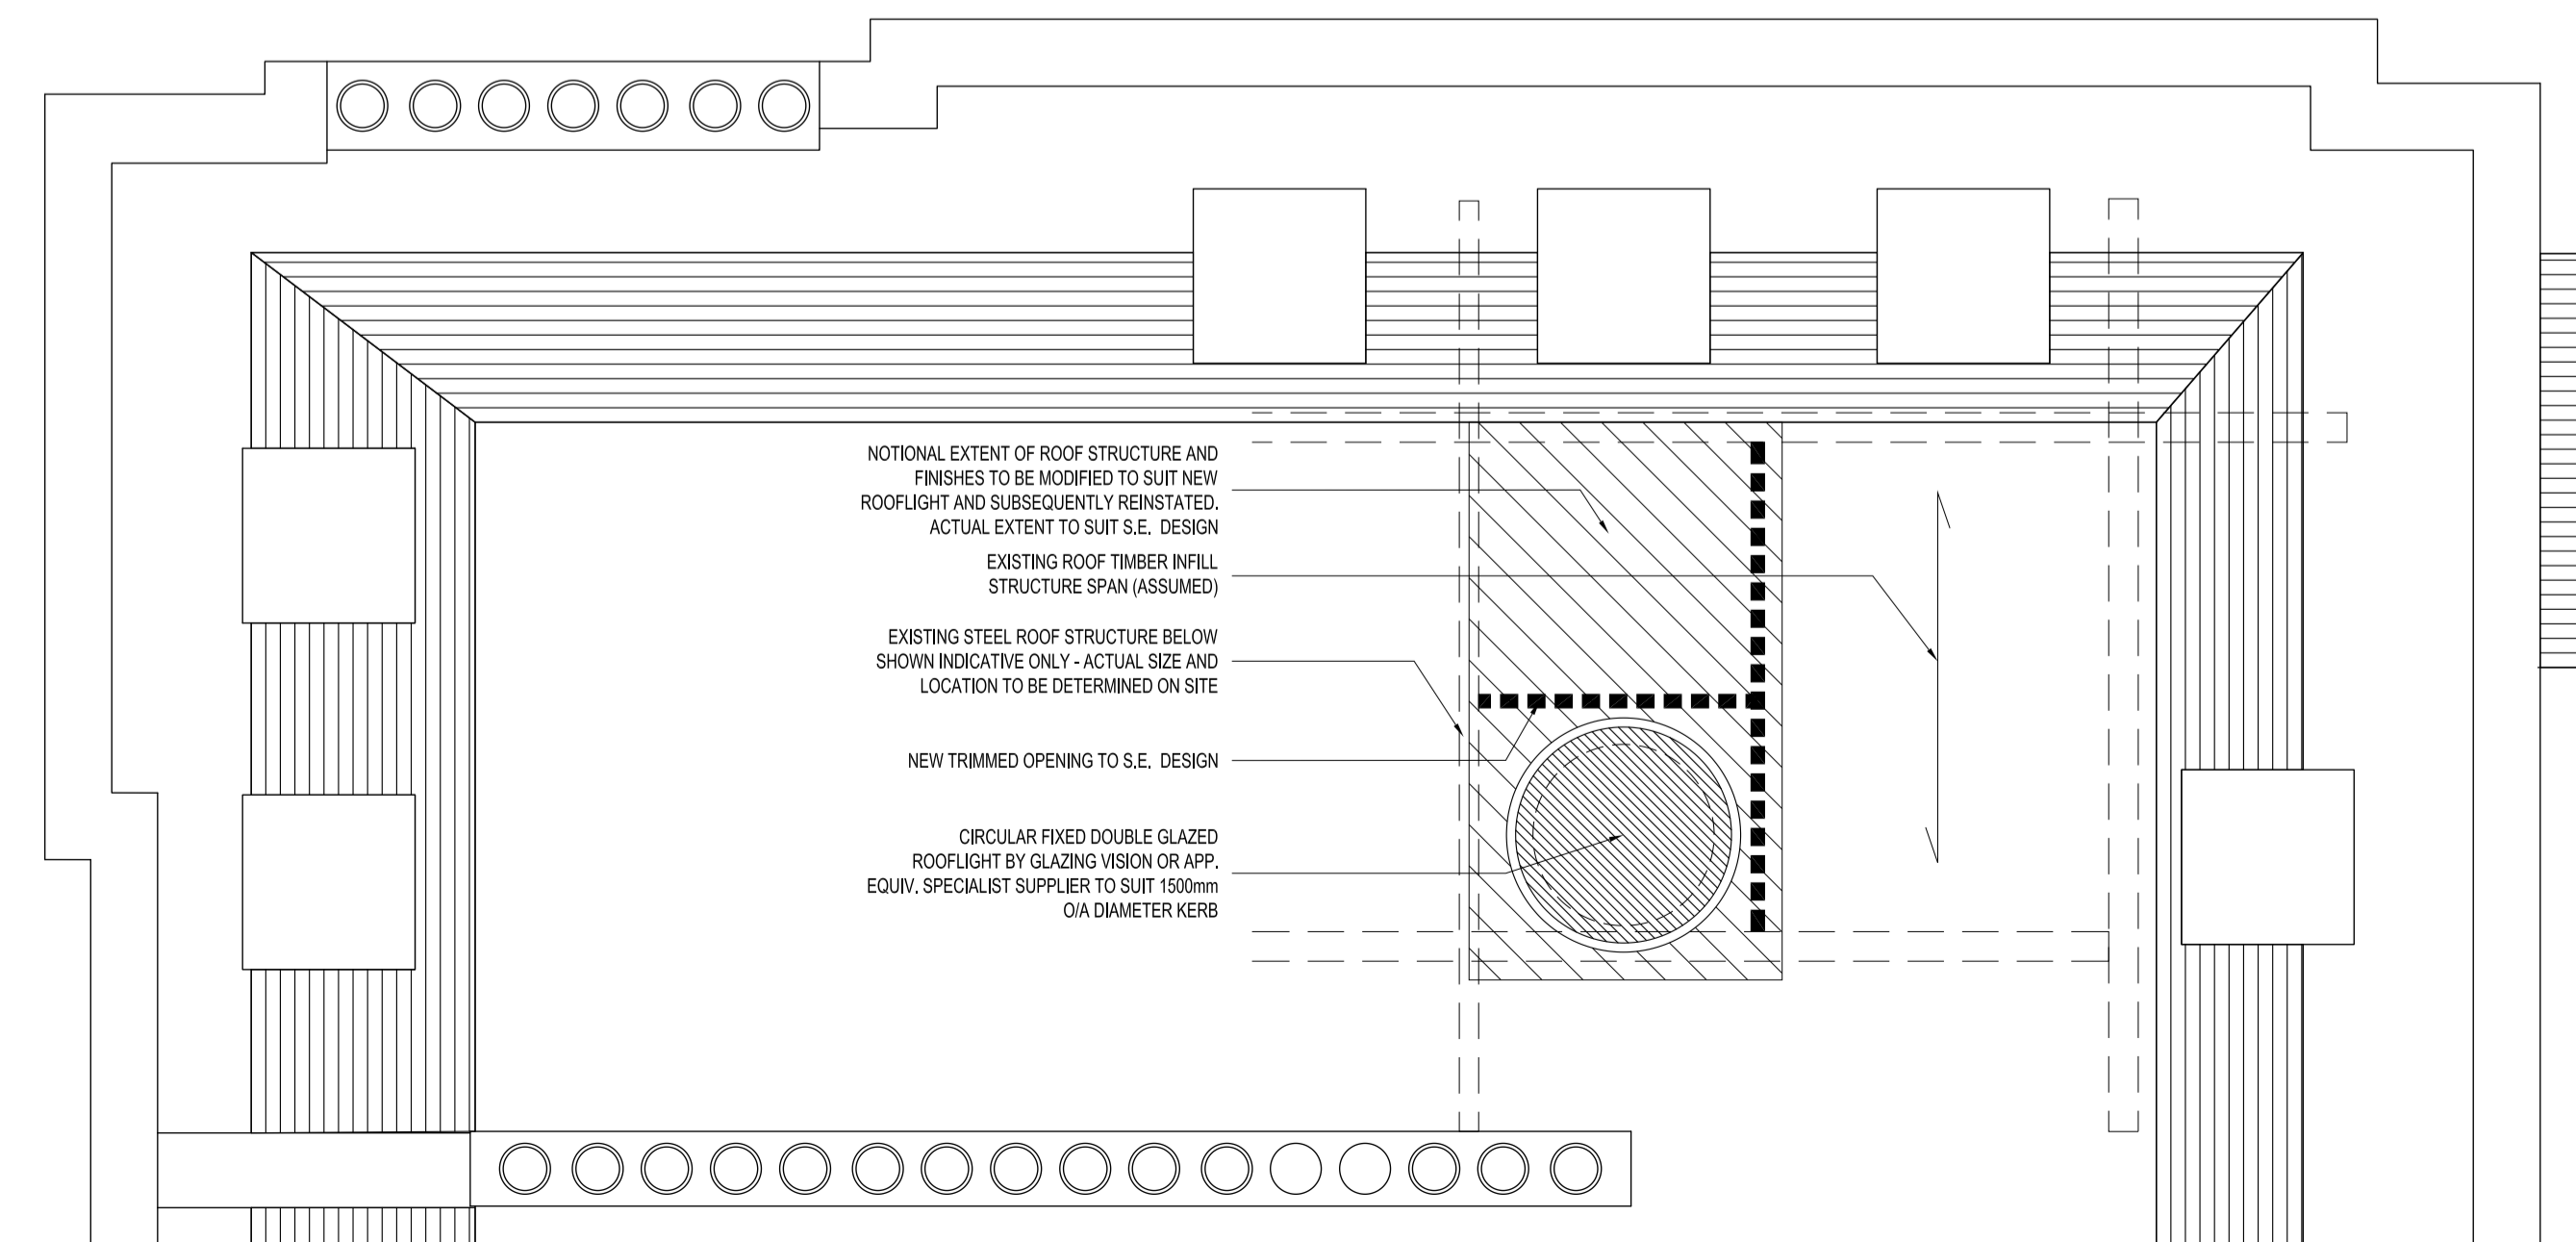

PART ROOF PLAN 1:50

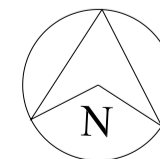

NO.	DATE	BY	COMMENTS
REVISION NOTES			
PRELIMINARY			
PROJECT: Cambridge Terrace Developments			
JOB: 6 - 10 Cambridge Terrace & 1 - 2 Chester Gate London, NW1			
DRAWING TITLE: ROOF DETAILS SHEET 1			
SCALE: 1:5 @ A1	DATE: Aug 2012	DRAWN BY: PT	
MOXLEY ARCHITECTS LTD. 47 Clapham High Street, London SW4 7TL Tel: 020 7720 8968 Fax: 020 7627 2533 info@moxley.co.uk			
DRAWING NO: 639-5.000			
FILE: J:\618-17\Autocad\Planning			