



ampersand
 31
 01279 815651
 281 Kentish Town Road
 Camden
 London
 NW5 2JS

commercial architectural design and then some

CONTRACT:

LISTED BUILDING DRAWING

EXISTING FLOOR PLAN & PROPOSED ALTERATIONS

SCALE: 1:50 @A2

DATE: 19/03/13




DRAWN: DS/ACAD07

REV:


DRAWING NO: 6262/01



LOCATION PLAN
(1:1250)

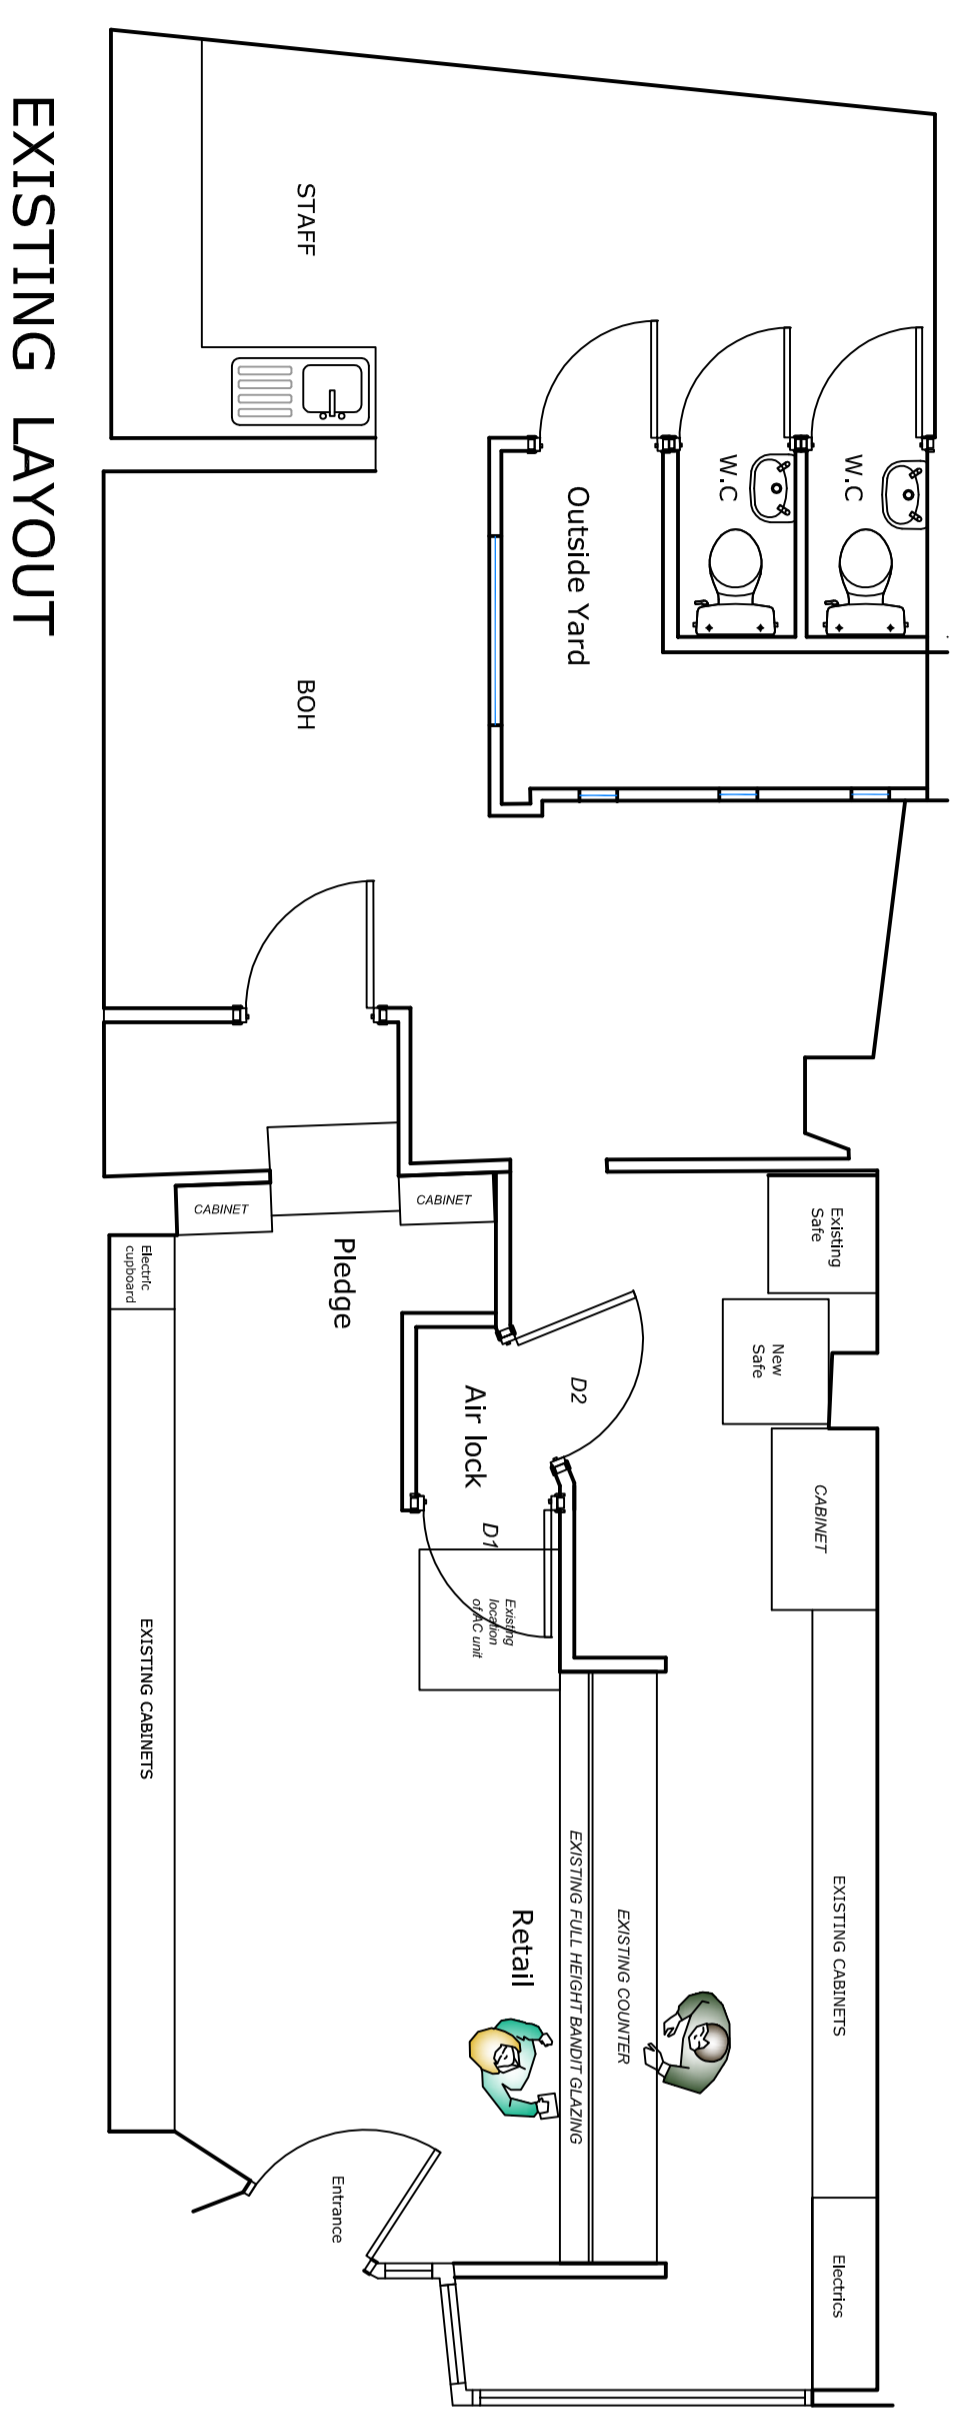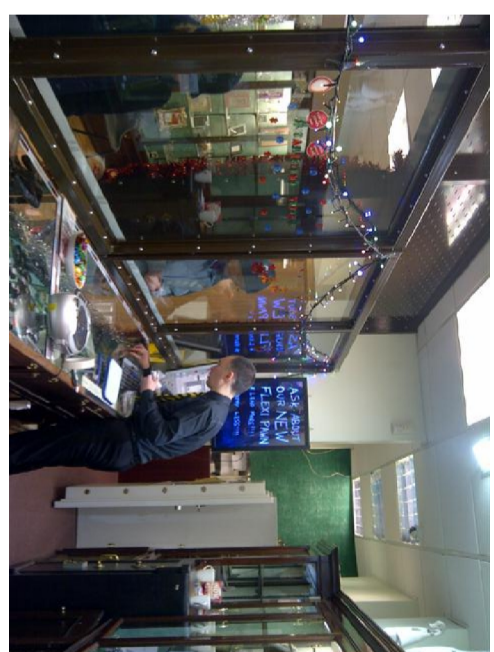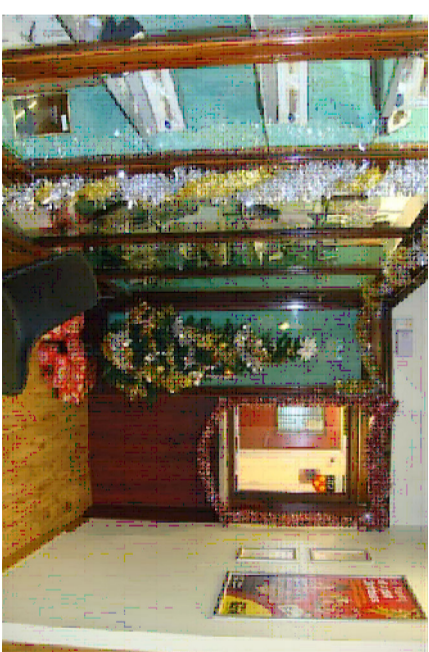

EXISTING LAYOUT

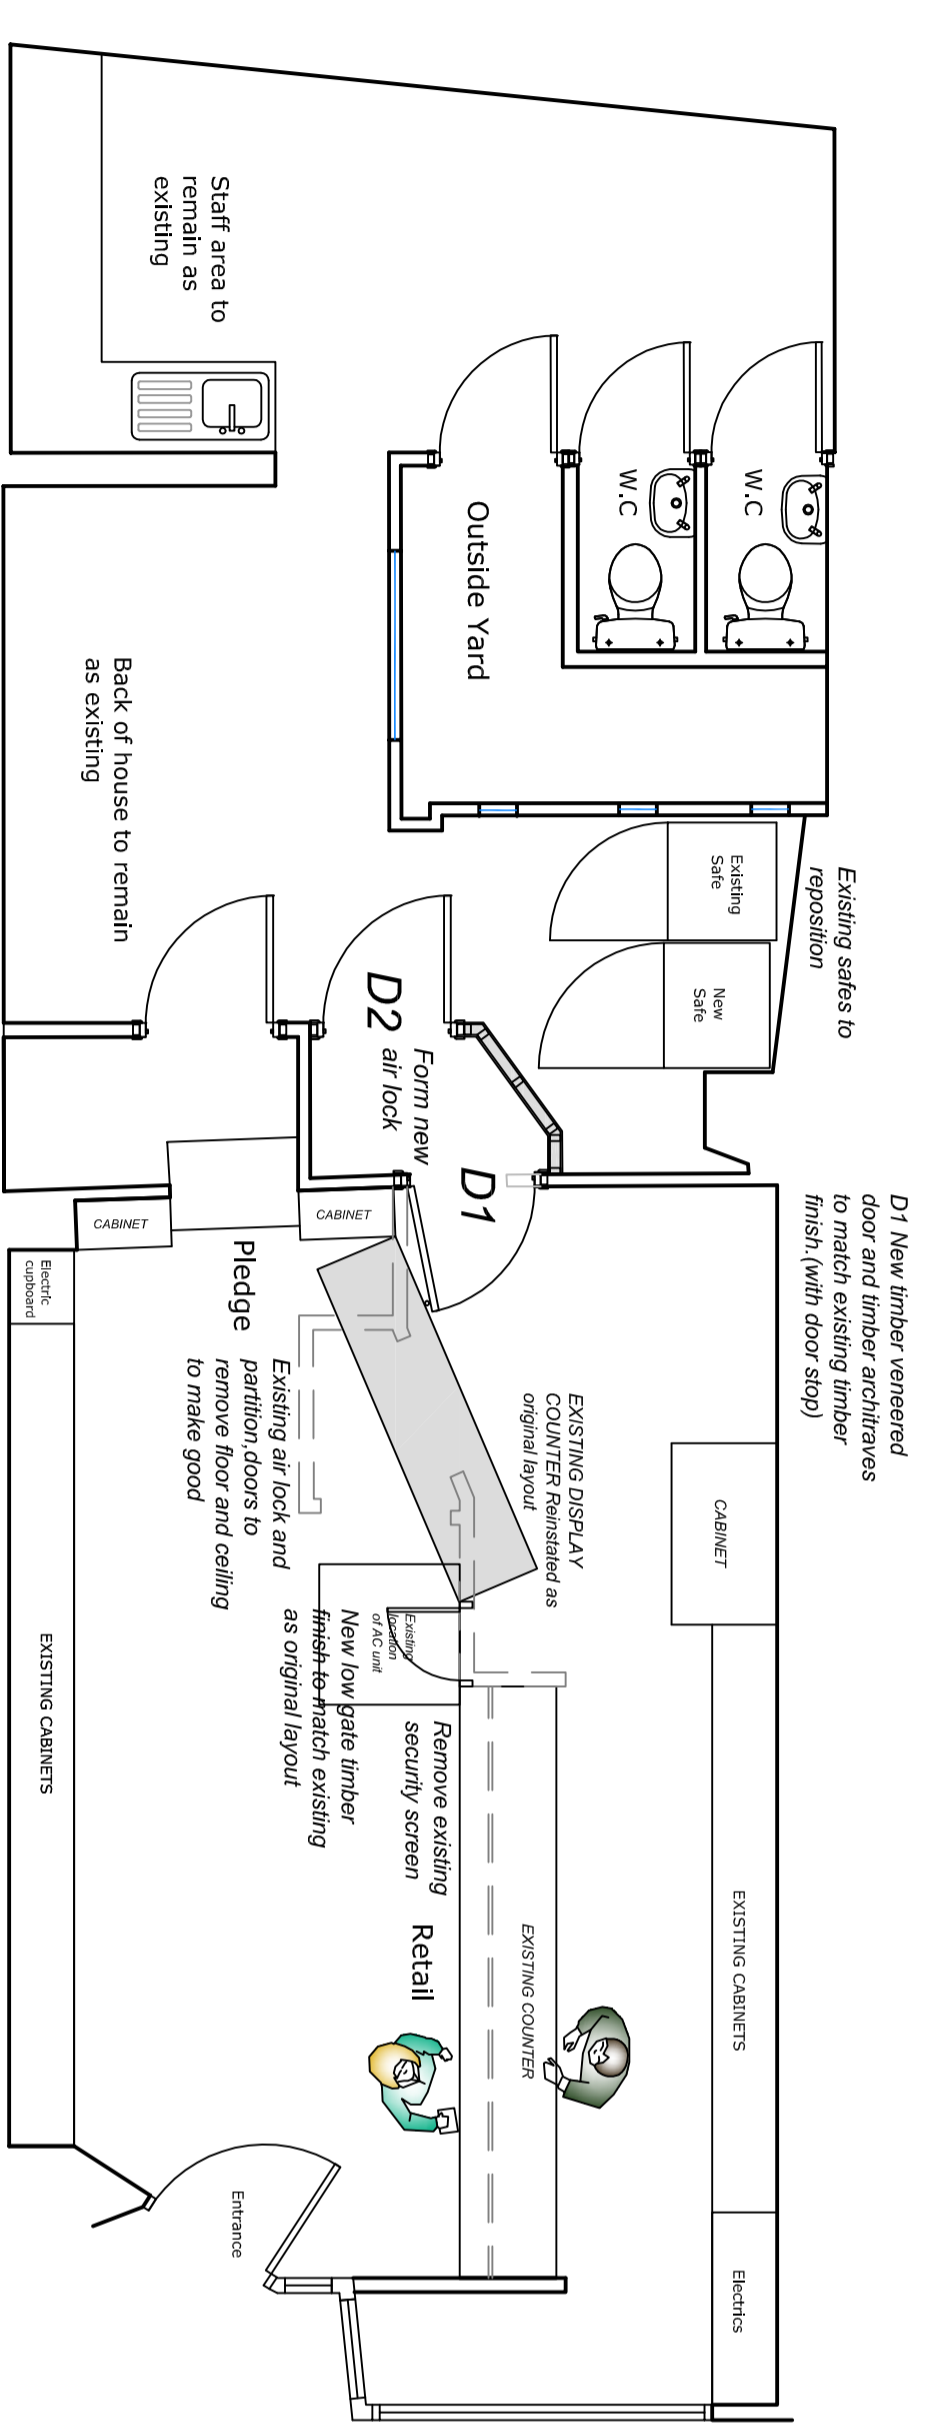

PROPOSED LAYOUT

