


10.0m

2.5m

scale 1:50

Arts Lettres Techniques Limited 2013 copyright is retained ©

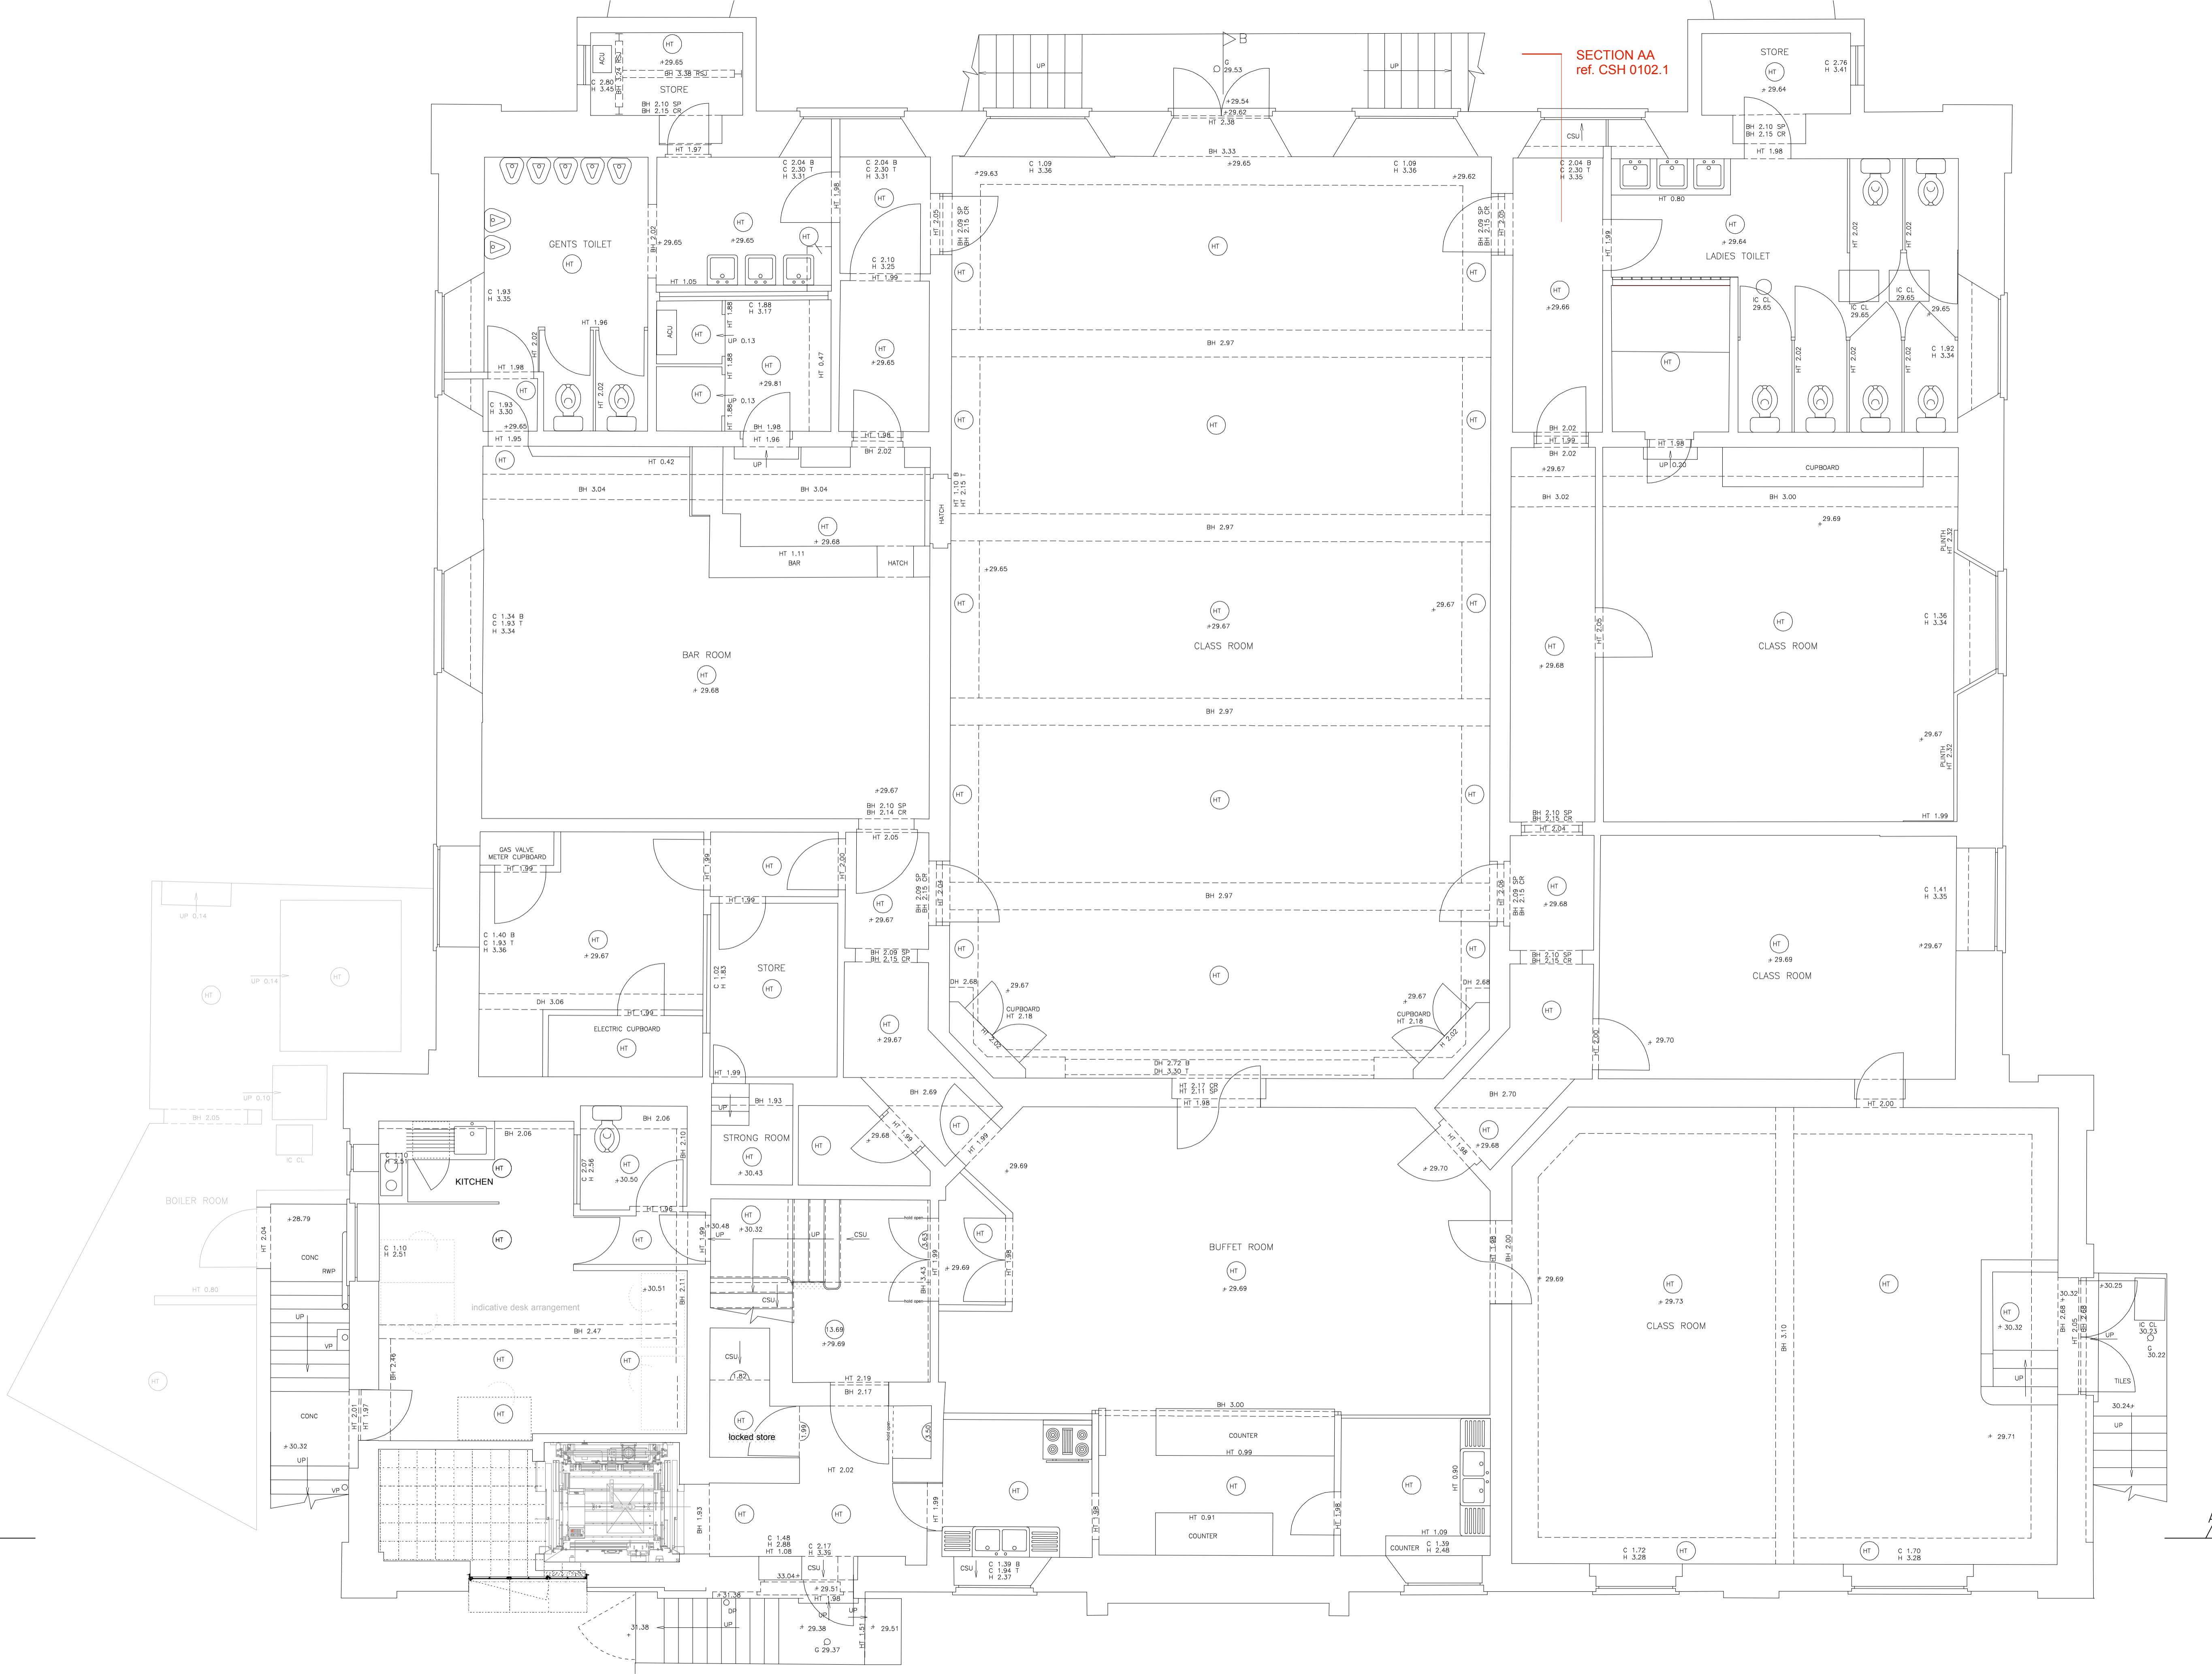

SECTION AA
ref. CSH 0102.1

arts lettres techniques ARCHITECT copyright is retained ©
 31A ARLINGTON ROAD LONDON NW1 7ES T: (020) 7383 4778
 PROJECT CECIL SHARP HOUSE
 SUBJECT BASEMENT FLOOR PLAN EXISTING

all drawings are in metric units
 alan.chandler@artslt.co.uk
 NUMBER CSH 0102
 REVISION
 DATE 25/03/13

revisions

