


CONSTRUCTION KEY	
	existing retained
	line over/under/behind
	demolished
	new construction

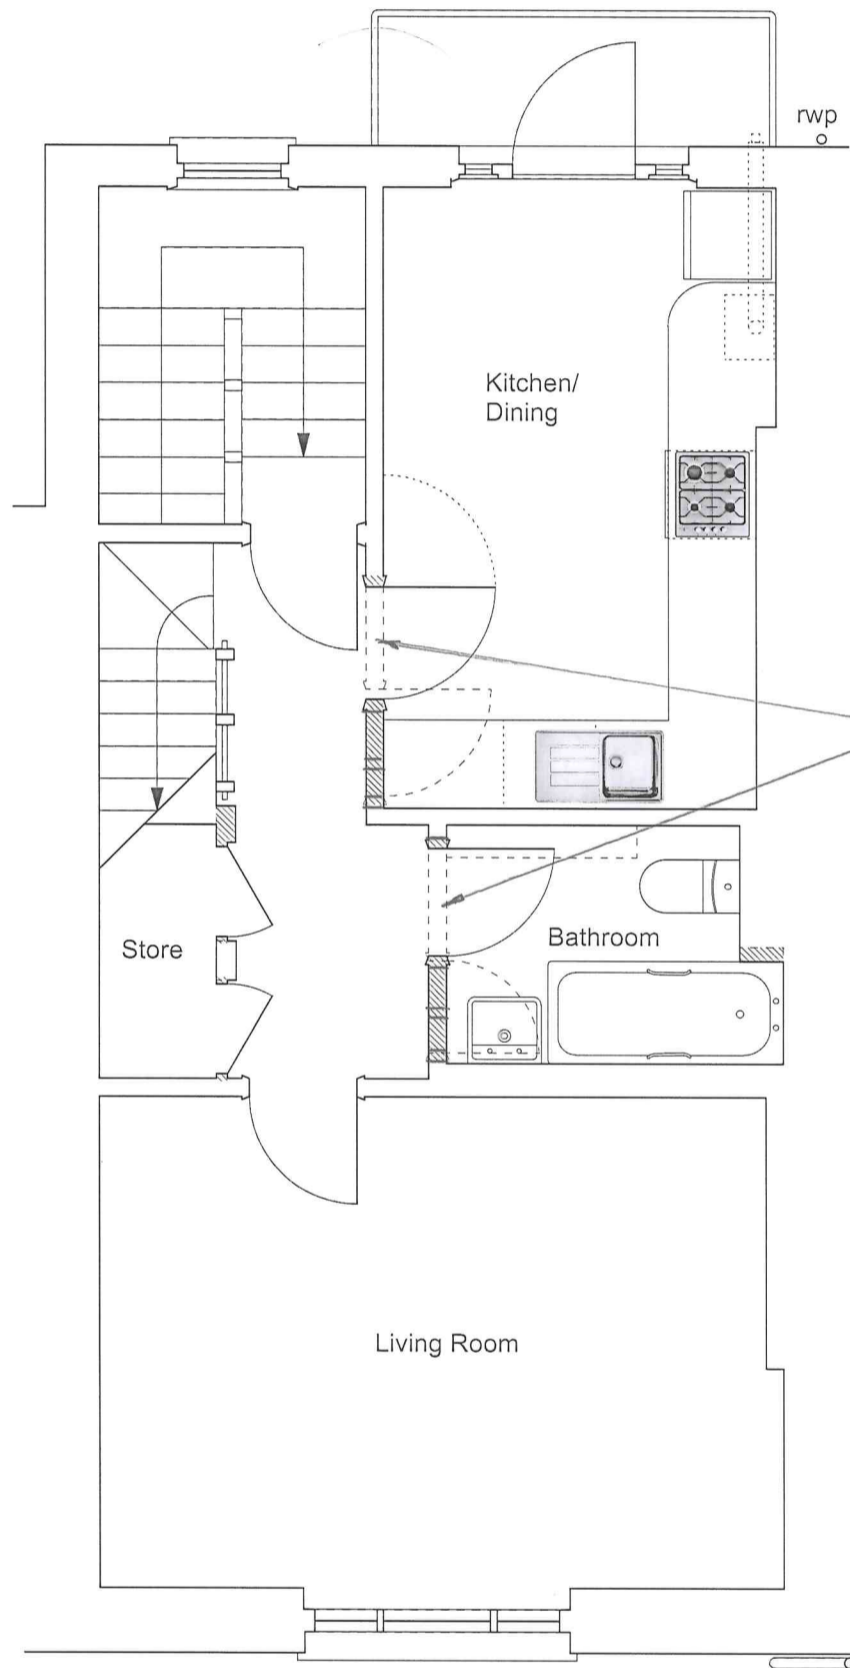

2 N° 50x100 JOISTS OVER

FOR NOTES SEE DWG N° SK00



PROJECT 5
ARCHITECTURE LLP
8 Waterson Street
London E2 8HL
T: +44 (0)20 7739 9131
F: +44 (0)20 7739 3687
E: info@p5a.co.uk

job title
15 AMPTON STREET, LONDON WC1X 0LT
drawing
2ND FLOOR PLAN - PROPOSED

Ellis and Moore Ltd	Drawing No
CONSULTING ENGINEERS	14071/Sk04