


CONSTRUCTION KEY	
	existing retained
	line over/under/behind
	demolished
	new construction

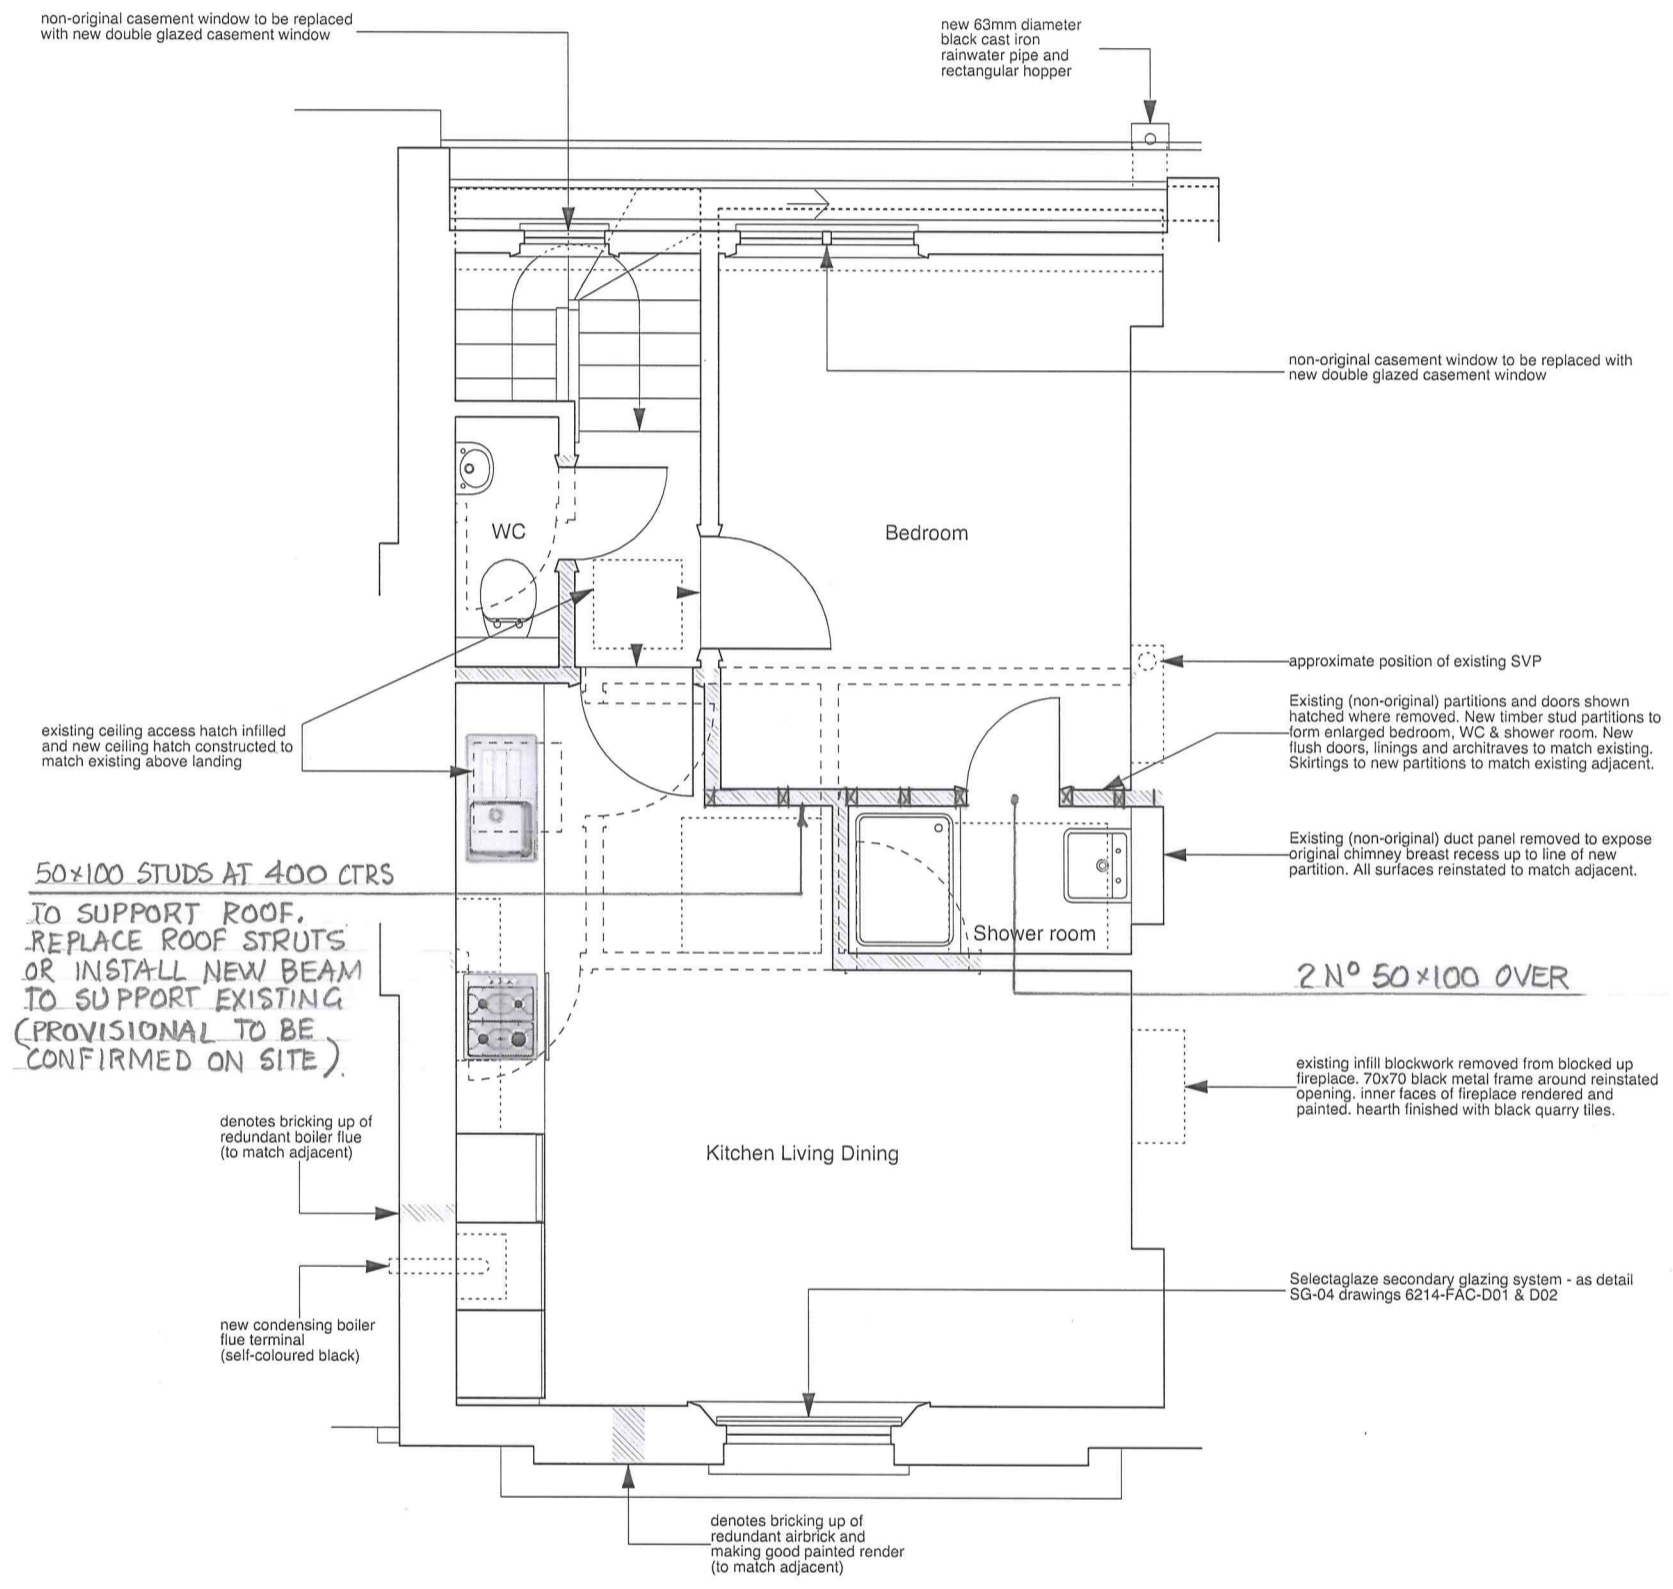

FOR NOTES SEE DWG N° SK 00

	PROJECT 5 ARCHITECTURE LLP 8 Waterson Street London E2 8HL T: +44 (0)20 7739 9131 F: +44 (0)20 7739 3687 E: info@p5a.co.uk	job title <b>52 FREDERICK STREET, LONDON WC1X 0ND</b>	<b>Ellis and Moore Ltd</b> CONSULTING ENGINEERS	Drawing No <b>14077/Sk05</b>
	drawing <b>3RD FLOOR PLAN - PROPOSED</b>			