



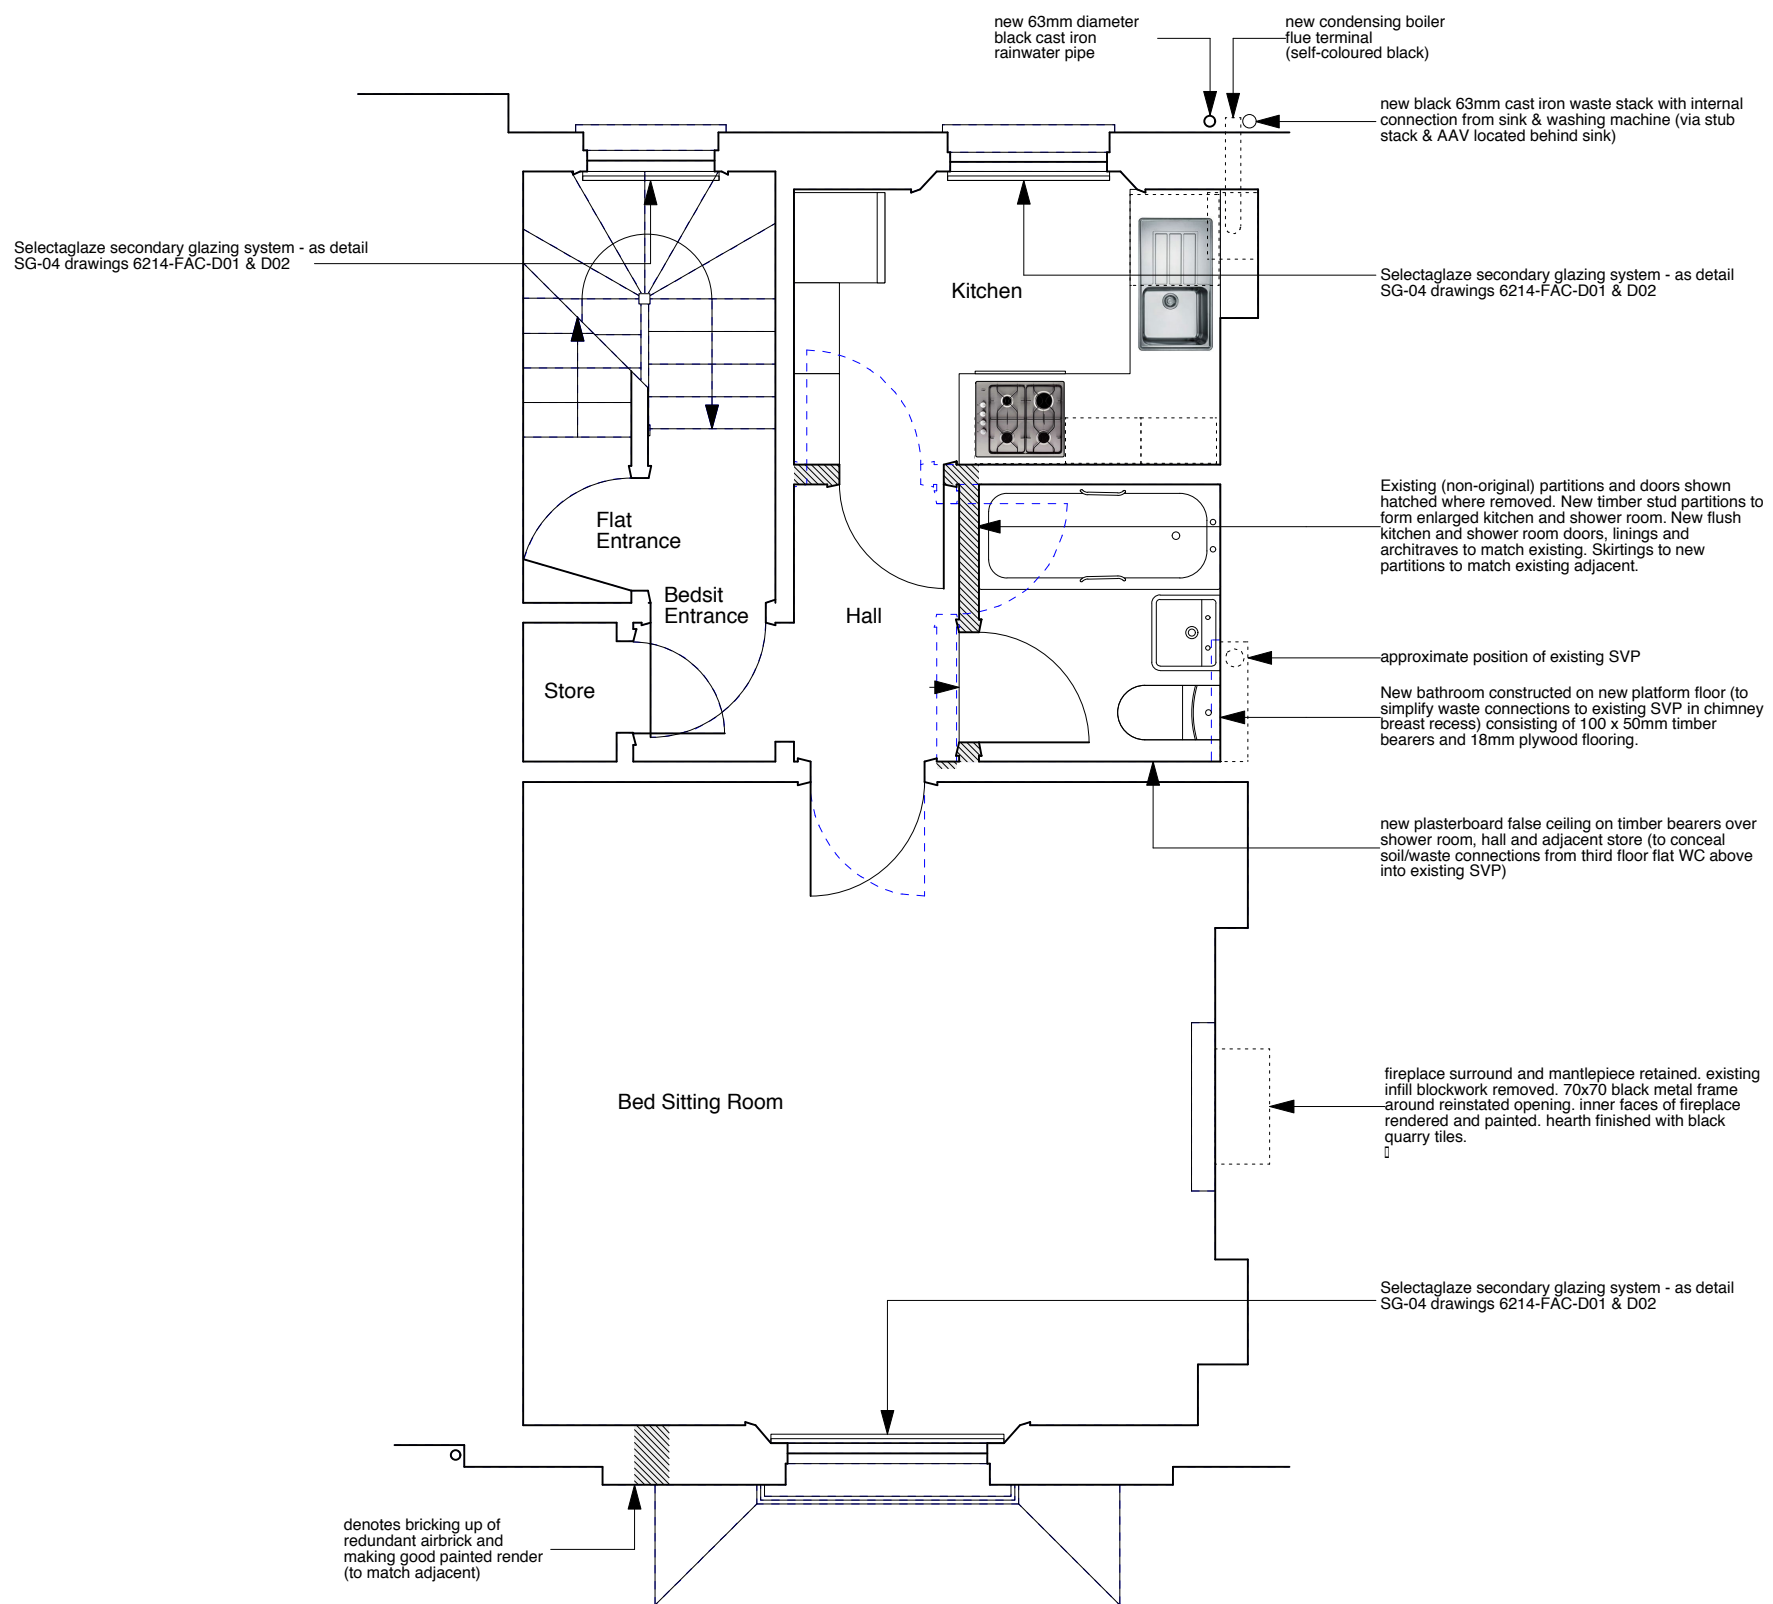


CONSTRUCTION KEY


-  existing retained
-  line over/under/behind
-  demolished
-  new construction



NOTE:

All ceiling plasterboard to be replaced (1 hour fire resisting) on resilient bars



	PROJECT 5 ARCHITECTURE LLP 8 Waterson Street London E2 8HL T: +44 (0)20 7739 9131 F: +44 (0)20 7739 3687 E: info@p5a.co.uk	job title 52 FREDERICK STREET, LONDON WC1X 0ND	scale 1:50 @ A3	drawn PS	drawing no. 6214-FS52-P04A
	drawing 2ND FLOOR PLAN - PROPOSED	date NOVEMBER 2010	checked		