


CONSTRUCTION KEY	
	existing retained
	line over/under/behind
	demolished
	new construction

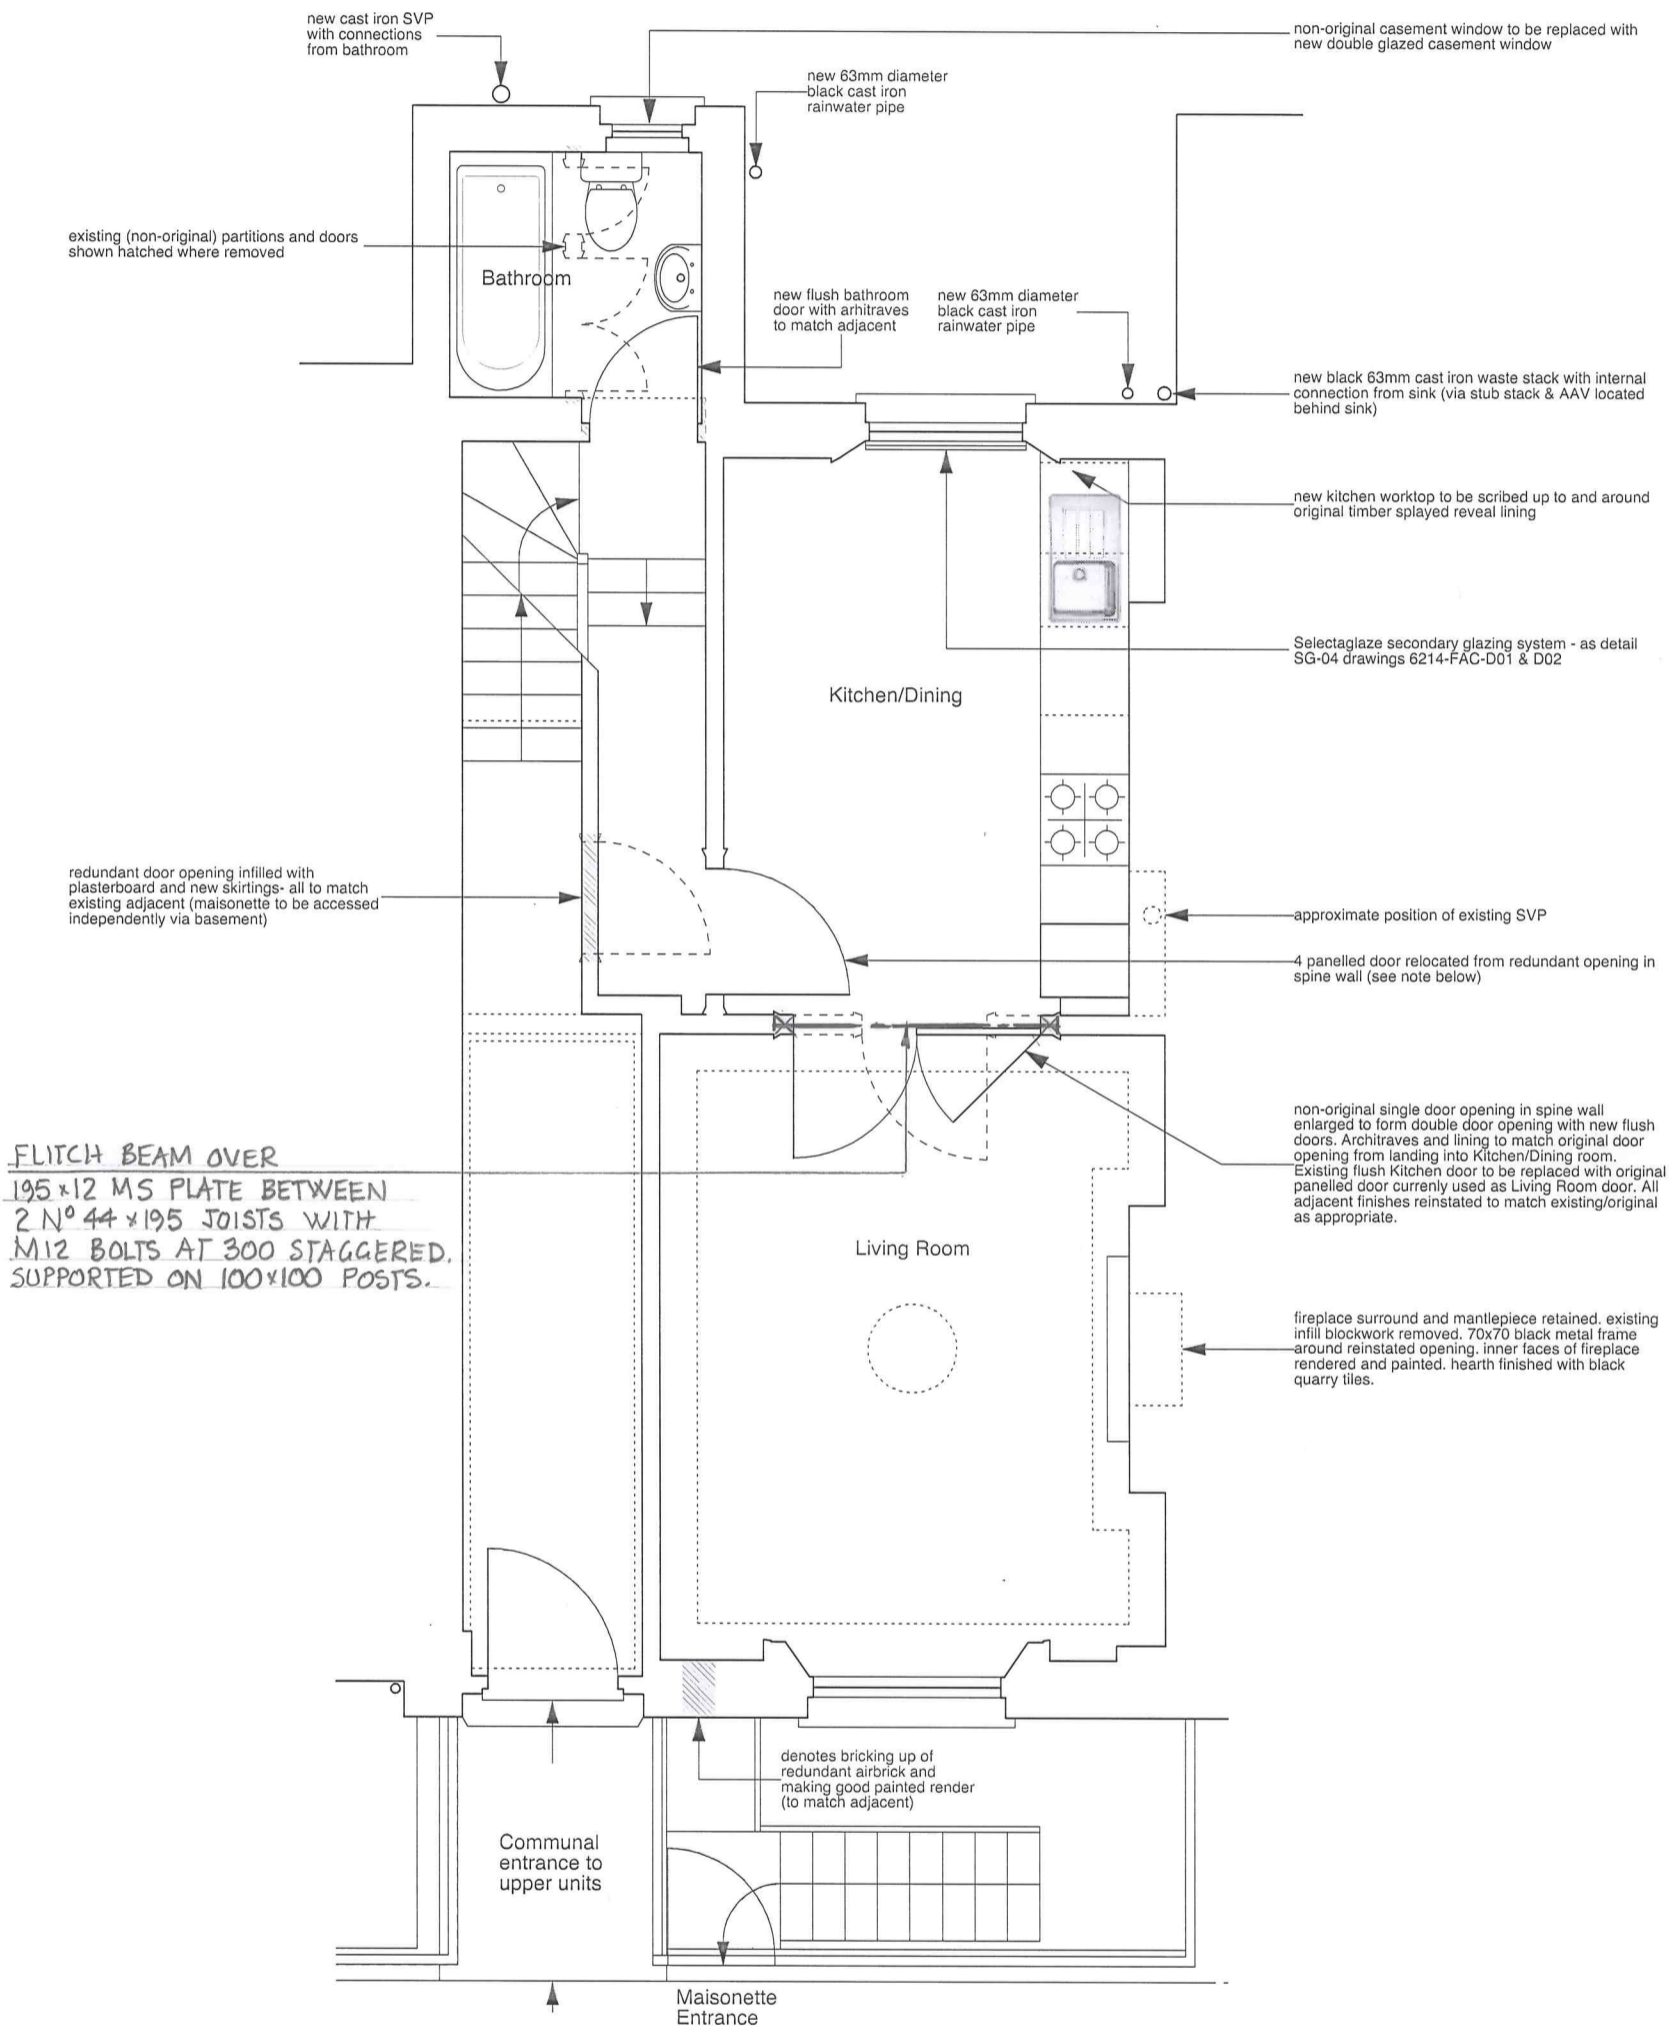

FOR NOTES SEE DWG N° SK00

project5
ARCHITECTURE

PROJECT 5
ARCHITECTURE LLP
8 Waterson Street
London E2 6HL
T: +44 (0)20 7739 9131
F: +44 (0)20 7739 3687
E: info@p5a.co.uk

job title
52 FREDERICK STREET, LONDON WC1X 0ND
drawing
GROUND FLOOR PLAN - PROPOSED

Ellis and Moore Ltd
CONSULTING ENGINEERS

Drawing No
14077/Sk02