


Figured dimensions only are to be taken from this drawing. All dimensions are to be checked on site before any work is put in hand. If in doubt, ask.

NOTES

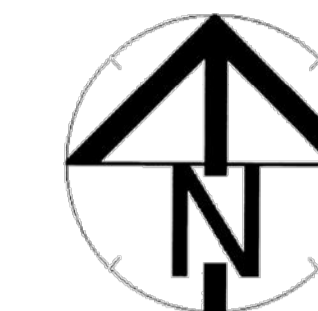

KEY

	EXISTING BUILDING
	PROPOSED EXTENSION
	EXISTING PAVED DRIVEWAY
	PROPOSED HARD SURFACES
	EXISTING HARD SURFACES

Rev	Description	Drawn	Date	Checked
E	Planning	ka	24.11.08	
D	Planning	ka	23.06.08	
C	Planning	jm	23.01.08	
B	Planning	ka	17.01.08	
A	Planning	jm	30.11.07	


Spence Harris Hogan associates  
 architects • interiors • design consultants

1 Veneourt Place  
 Ravenscourt Park  
 Hammersmith London  
 W6 9ru

tel : 020 8600 4171  
 fax : 020 8600 4181  
 mail : shh@shh.co.uk  
 web : www.shh.co.uk



Project No:	554	Project:	Casina Lodge
Author:	KA	Site Address:	8 Park Village West NW1 4AE
Checked:	GH	Client:	Oakmere Construction
Title:	000 Site Plans Proposed Site Plan		
Status:	Planning	Scale A1:	1:100
Project no. / Stage / Drawing no.:	554(PL)003	Date:	Nov '08
Revision:		Scale A3:	1:200
			E

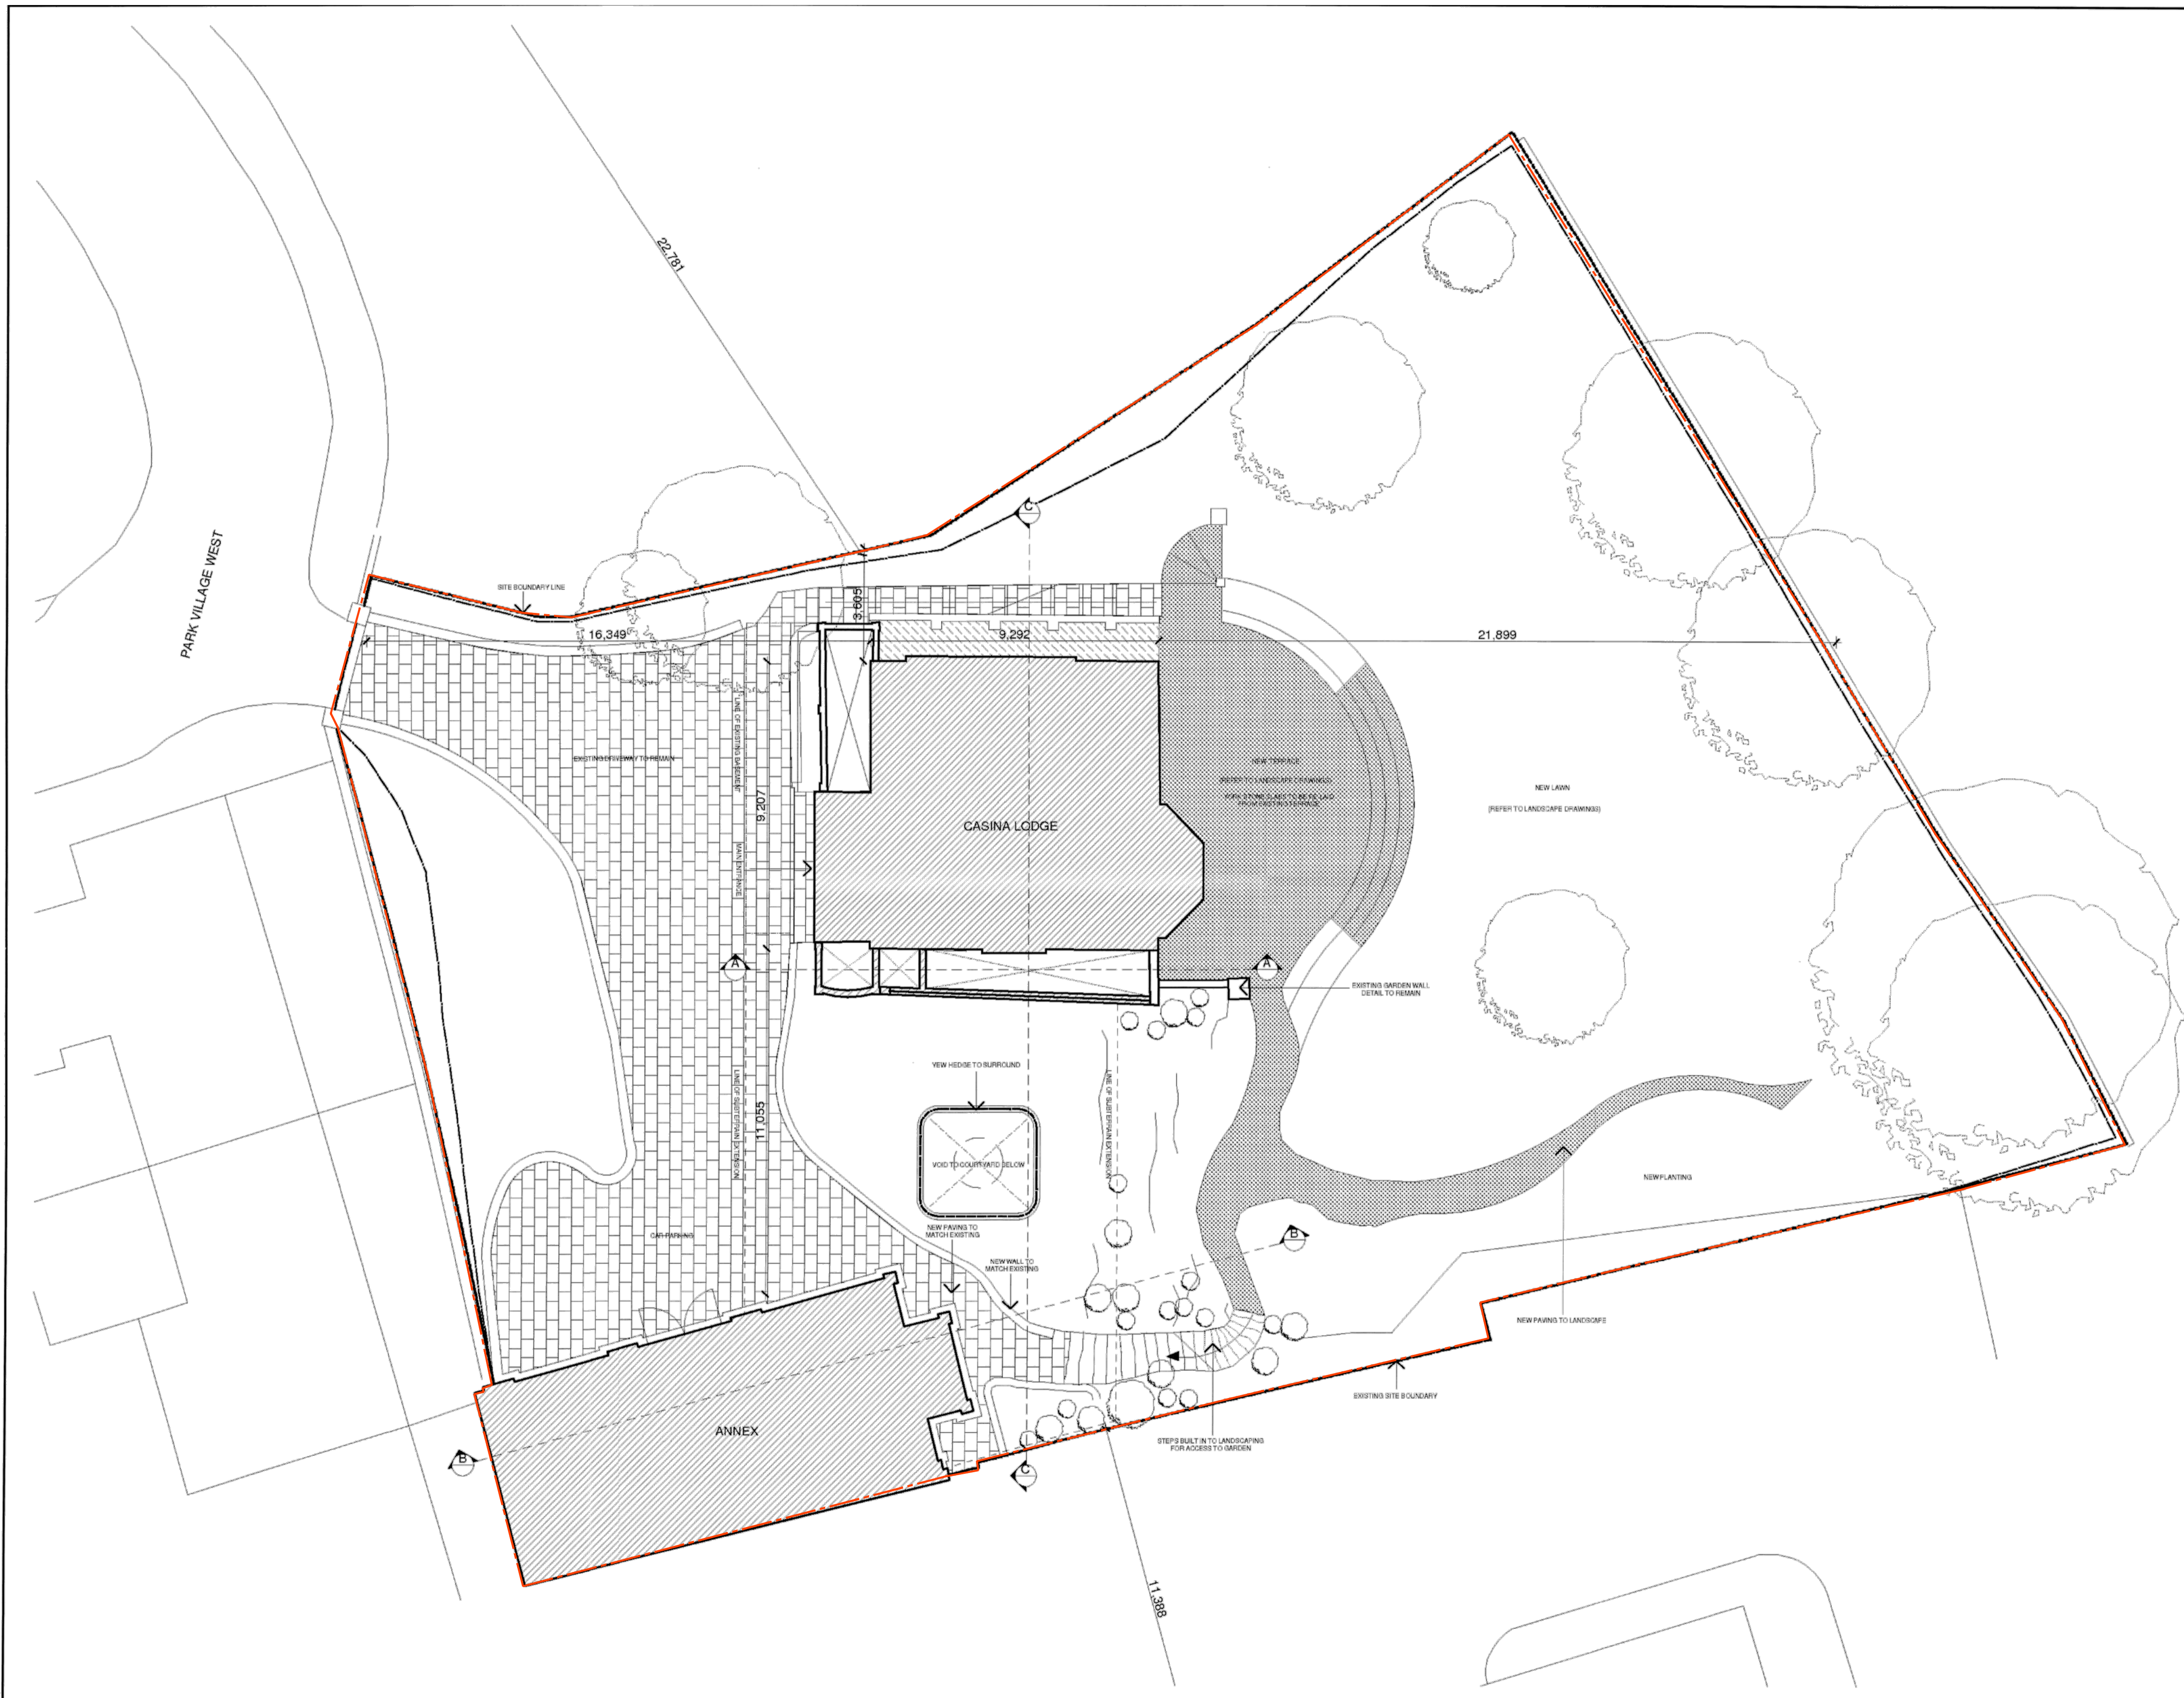

1 SCALE 1:100 PROPOSED SITE PLAN - Ground Floor