




PROPOSED ROOF PLAN

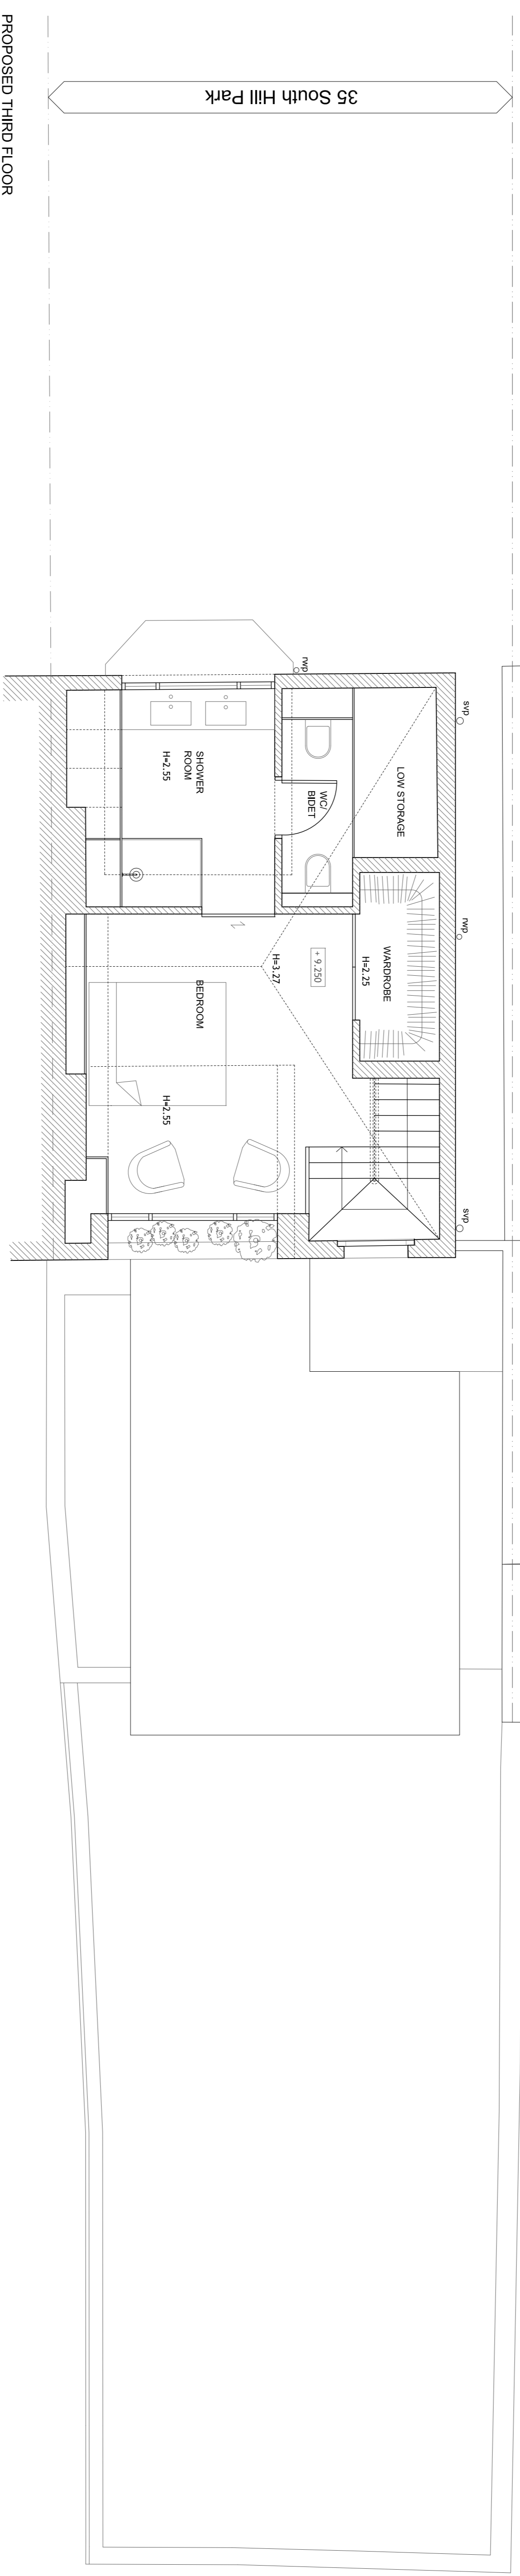

PROPOSED THIRD FLOOR

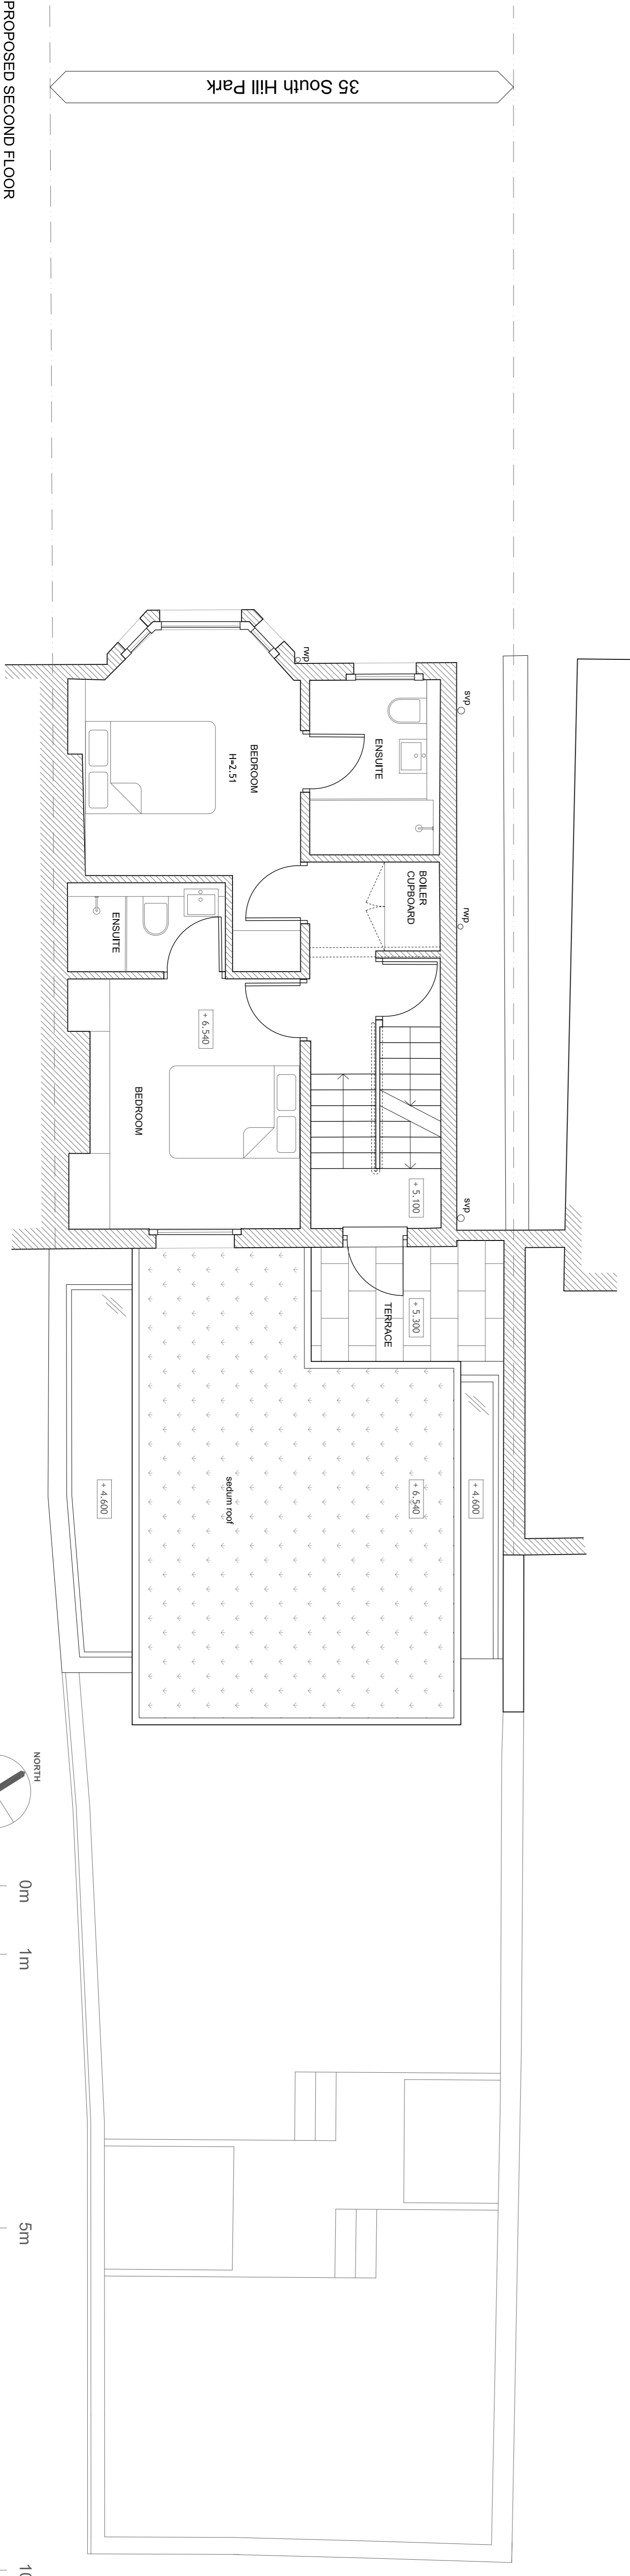

PROPOSED SECOND FLOOR

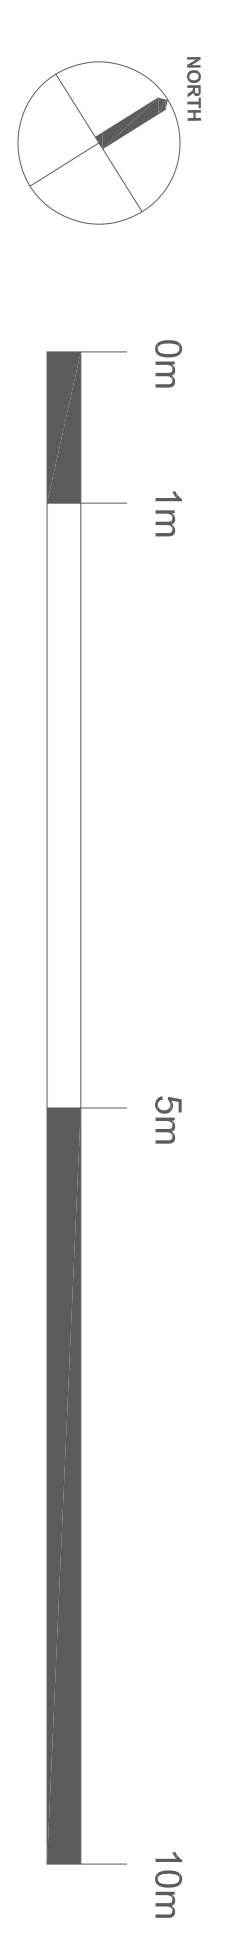

**Do not scale**  
 All measurements given are indicative only. The contractor or manufacturer of any material should be consulted for the correct dimensions. All dimensions are between finished surfaces unless otherwise stated. Dimensions are given in millimetres unless otherwise stated. All dimensions are given in millimetres unless otherwise stated. All dimensions are given in millimetres unless otherwise stated.

**David Mitchell Architects**  
 10-11 Darnley Street  
 London E6 9PR

**Project:** 35 South Hill Park  
**Client:** Carole & Andrew Markey

**PROPOSED SECOND & THIRD FLOOR & ROOF PLANS**  
 AL(1) 101

Scale: 1:50 @ A1 / 1:100 @ A3  
 Drawing Status: Date:  
 PLANNING 29/03/2013