


GROUND FLOOR



FIRST FLOOR

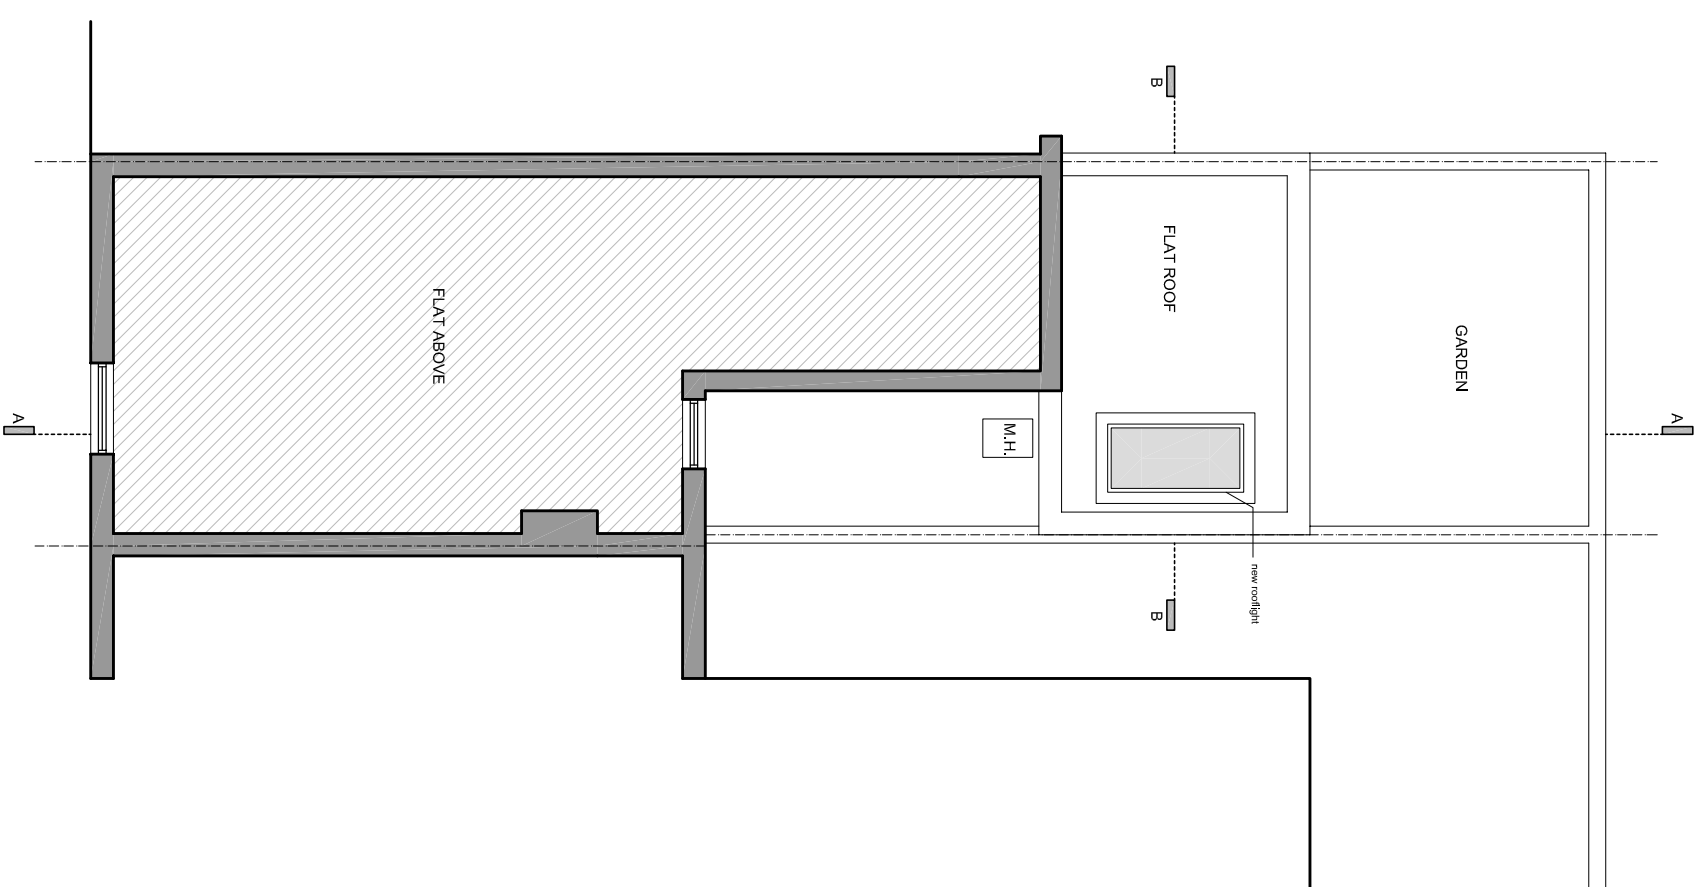

General Notes

No.	Revision/Issue	Date

From Name and Address

GOA Studio
Cherwell Workshops,
21/23 Chalkwell Close
EC2R 0AT London

Project Name and Address

Slender extension to ground floor flat and associated
internal alterations
65a York Way, N1 9GF, London

Project 1219 Calderhill Road	Scale PROPOSED
Date January 2013	GROUND FLOOR AND ROOF PLANS
Scale 1:100 @ A3	1219.32