




Basement

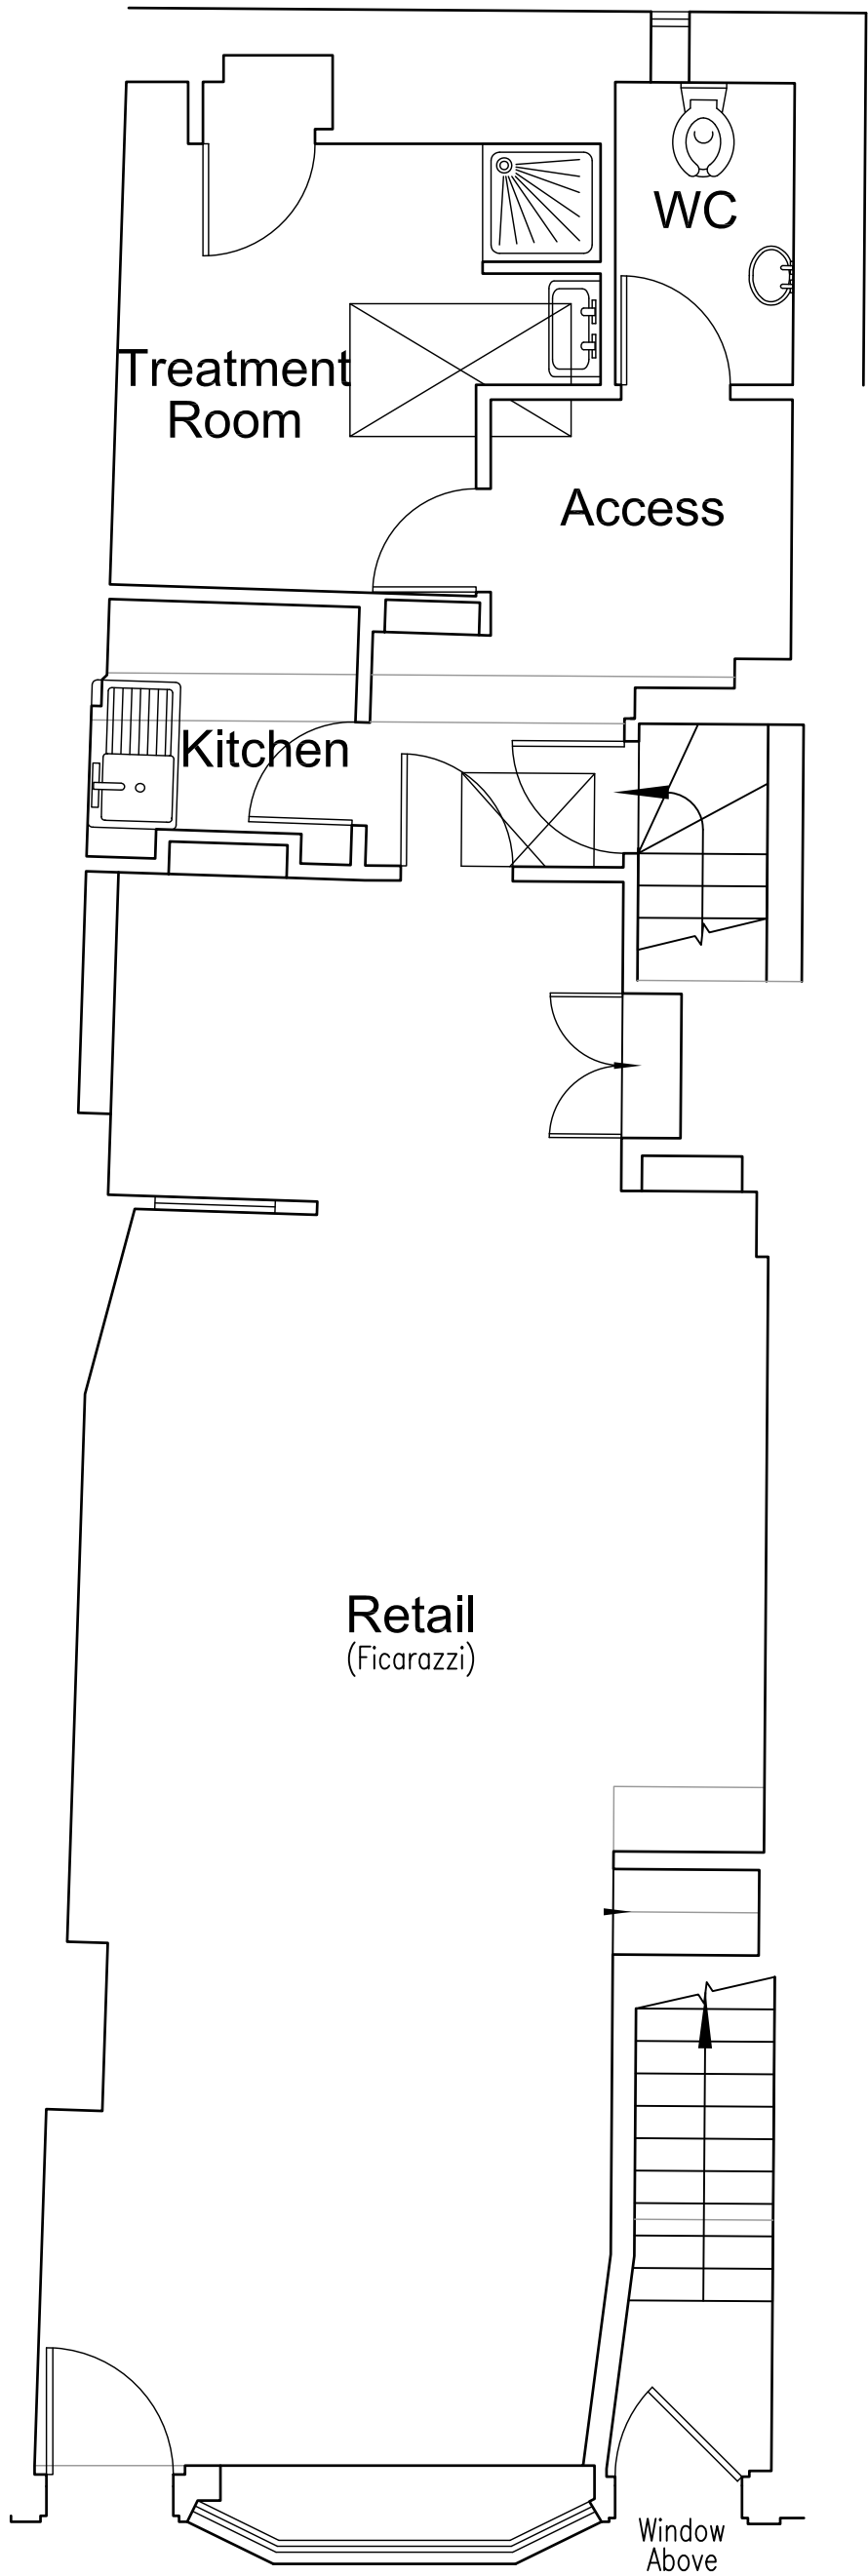

Ground Floor

Disclaimer


This drawing should not be scaled.

The contractor is to check all dimensions on site and inform the contract administrator/project manager of any discrepancies.

All work is to comply in every aspect with the Building Regulations, Codes of Practice and British Standards.

This drawing is to be read in conjunction with all other contract drawings and specifications.

This drawing is copyrighted and must not be reproduced in any format or disclosed to any third party without the written consent of Tuffin Ferraby Taylor LLP.

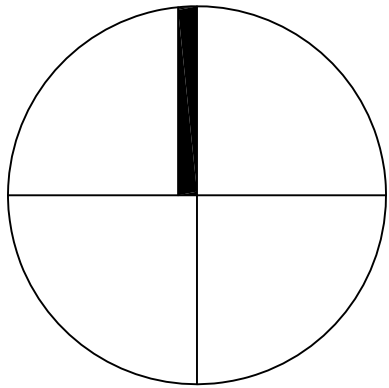

rev date details by

Notes
No proposed works to windows

CLIENT United Grand Lodge of England
PROJECT 38 Great Queen Street
DRAWING Proposed Floor Plans

DRAWN	SF
SCALE @ A1	1:50
DATE	Feb' 13



Tuffin Ferraby Taylor LLP

PROJECT No. 23037-38
DRAWING No. 301
REV P1