




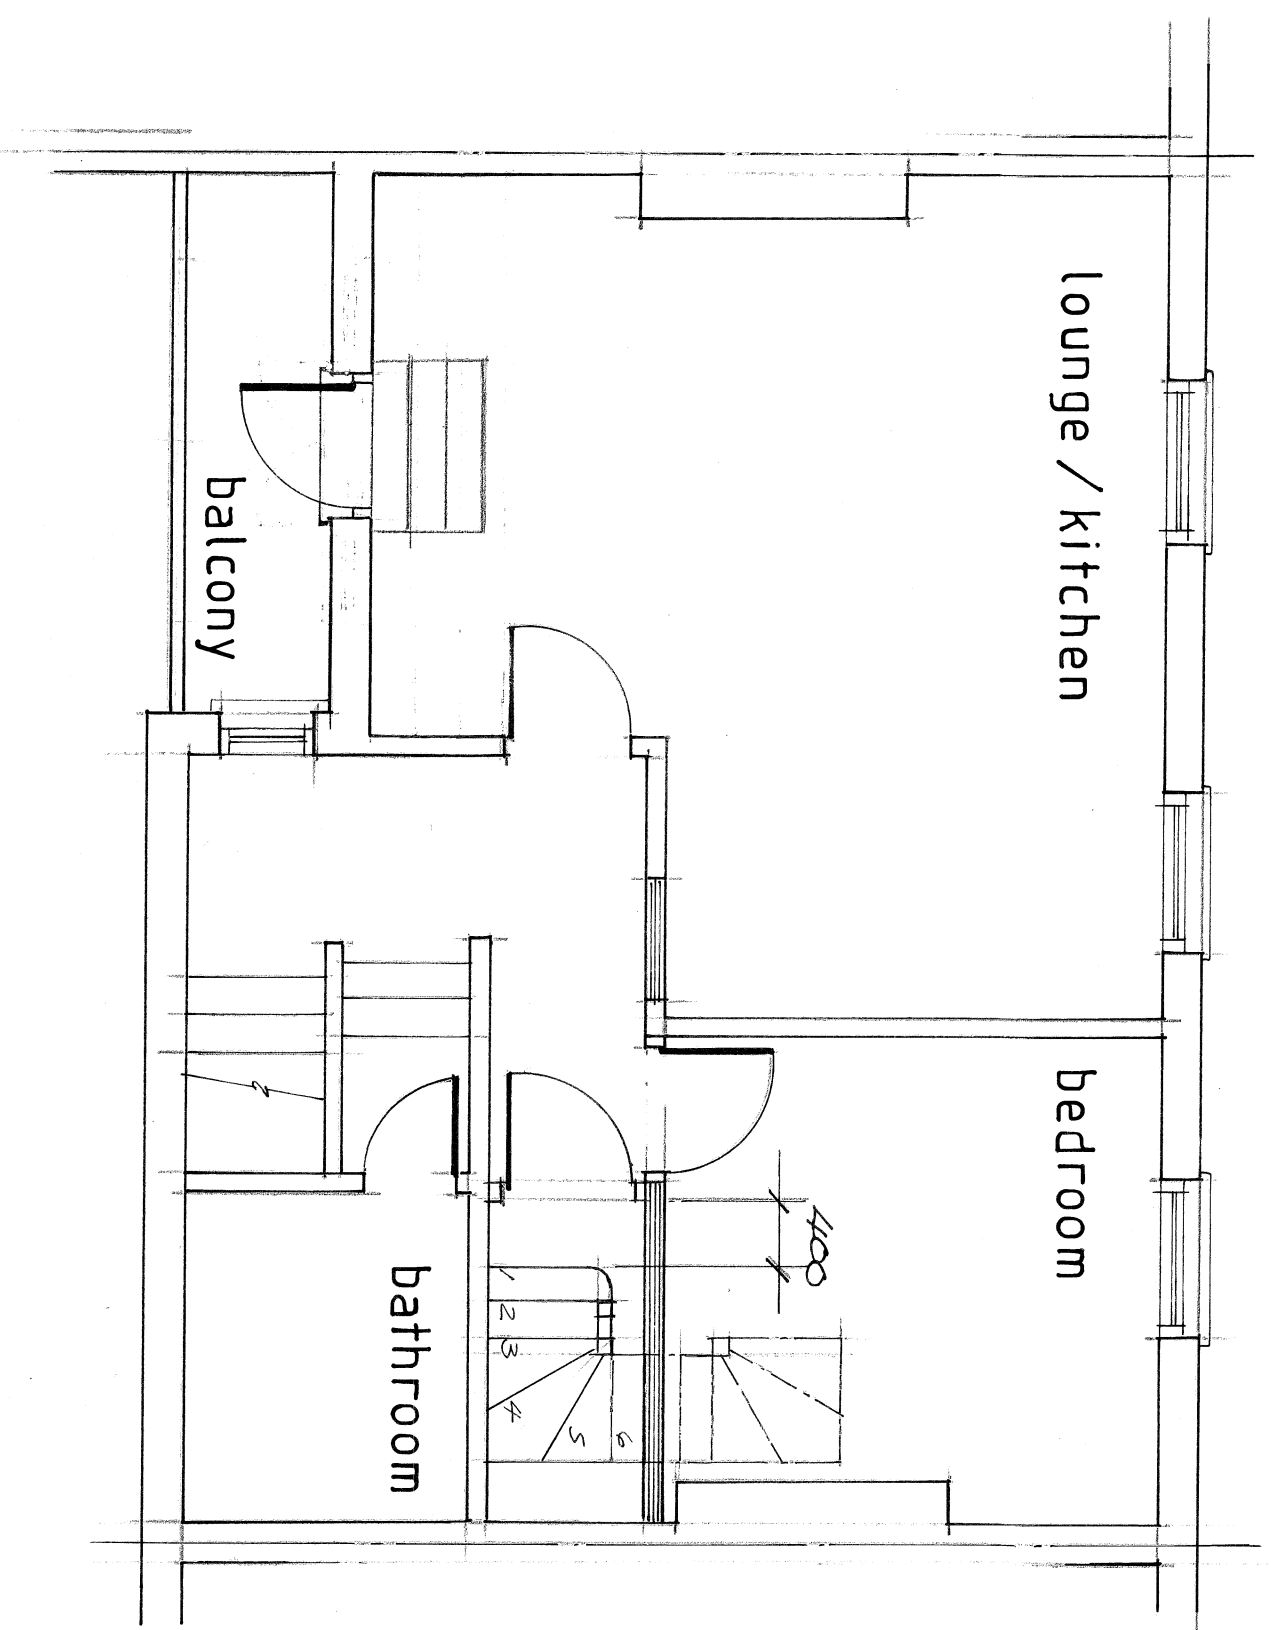




proposed second floor

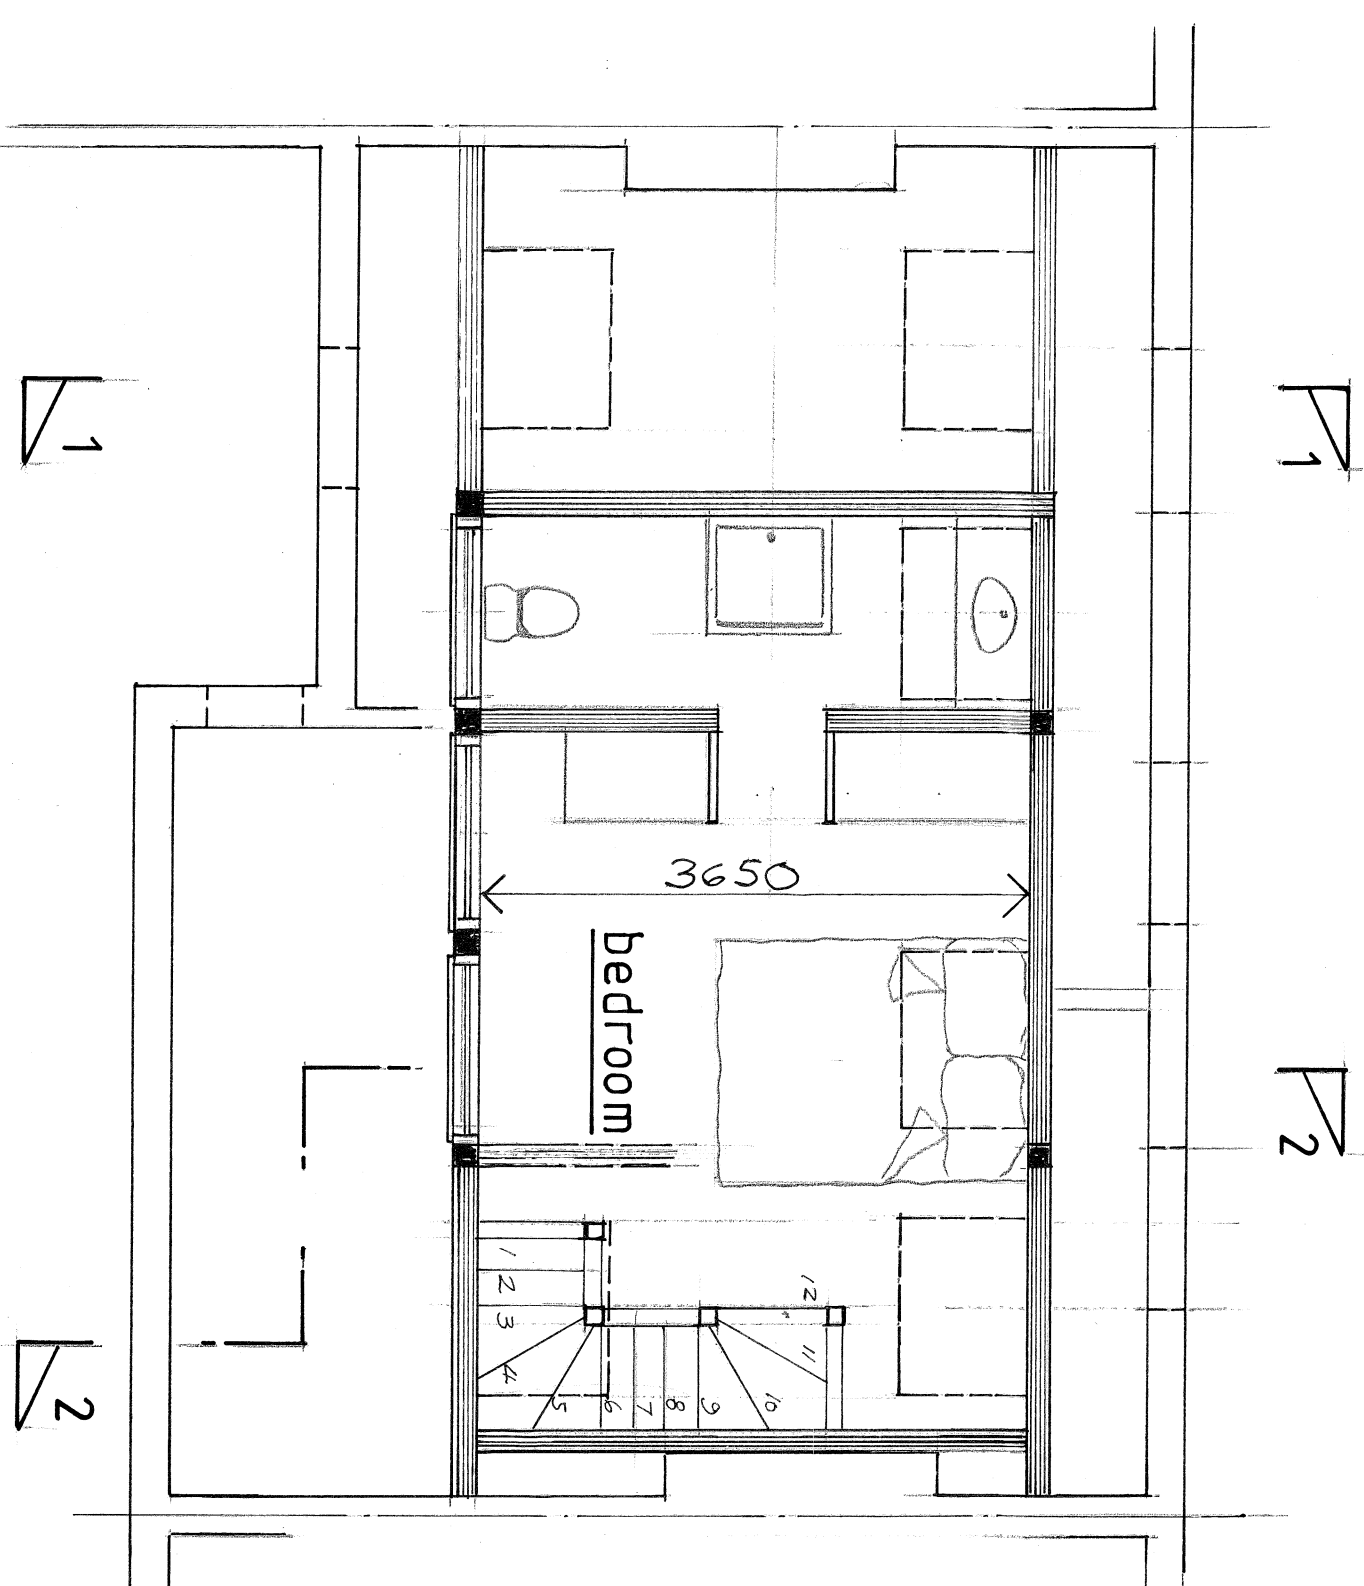


proposed third floor

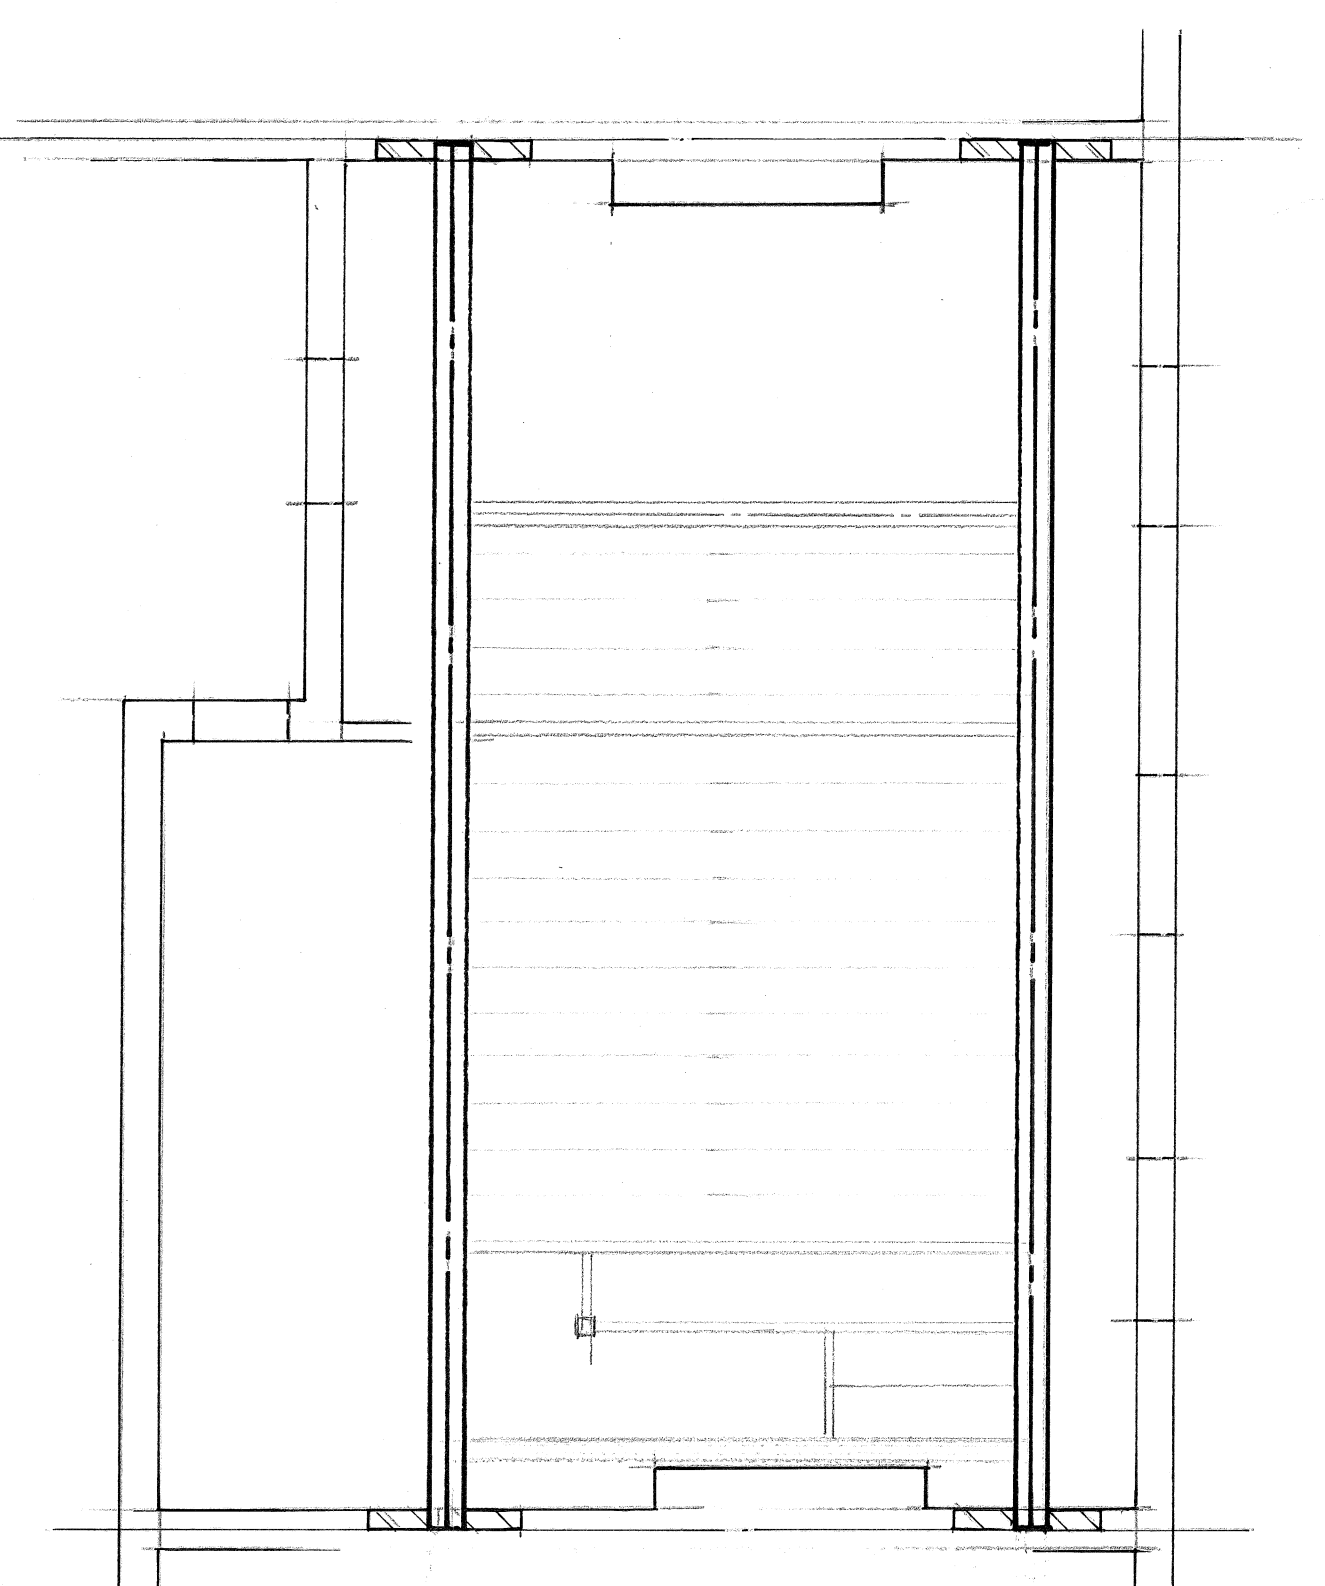


proposed beam/joist layout

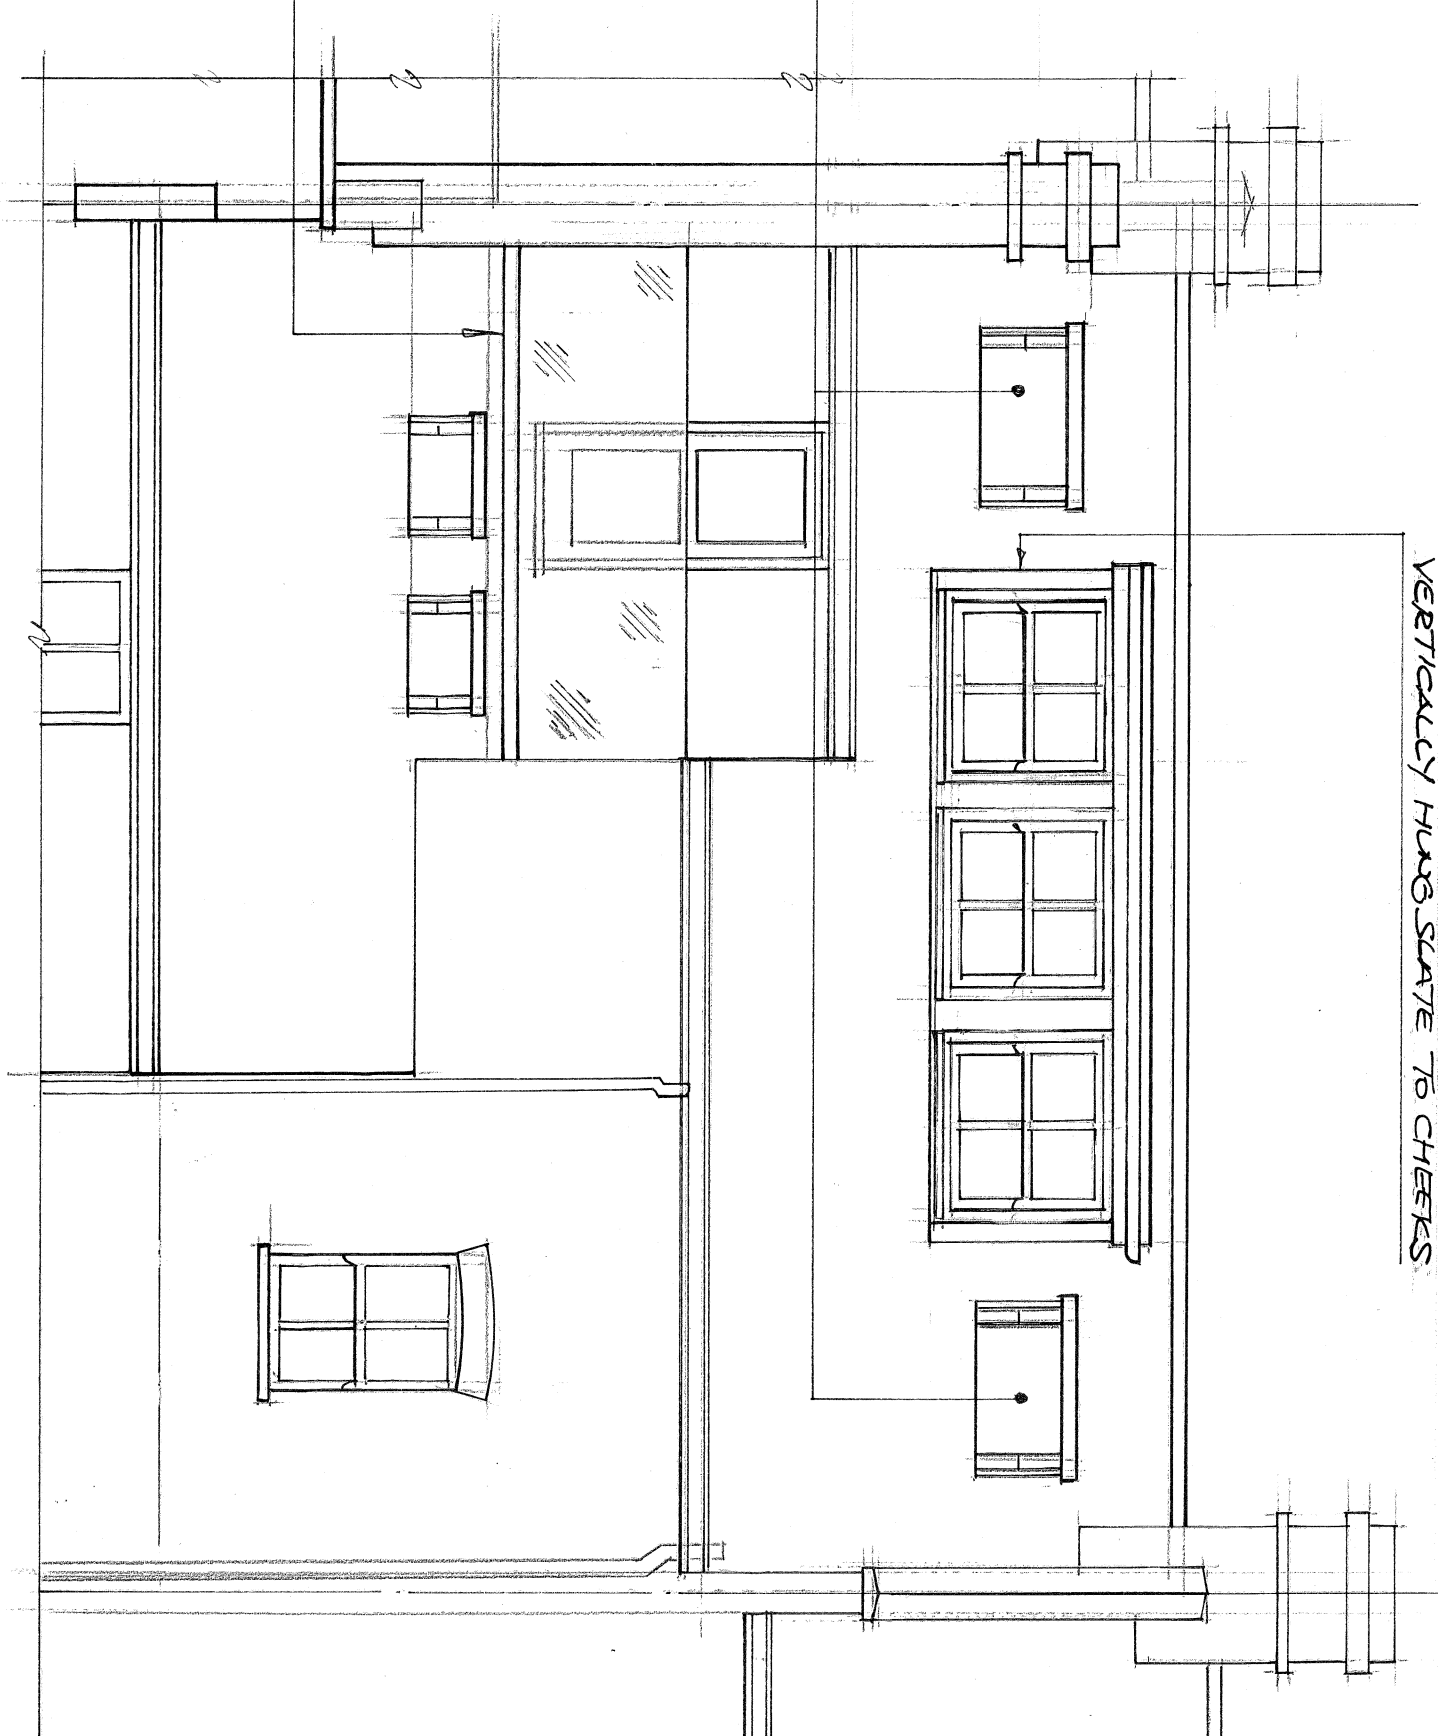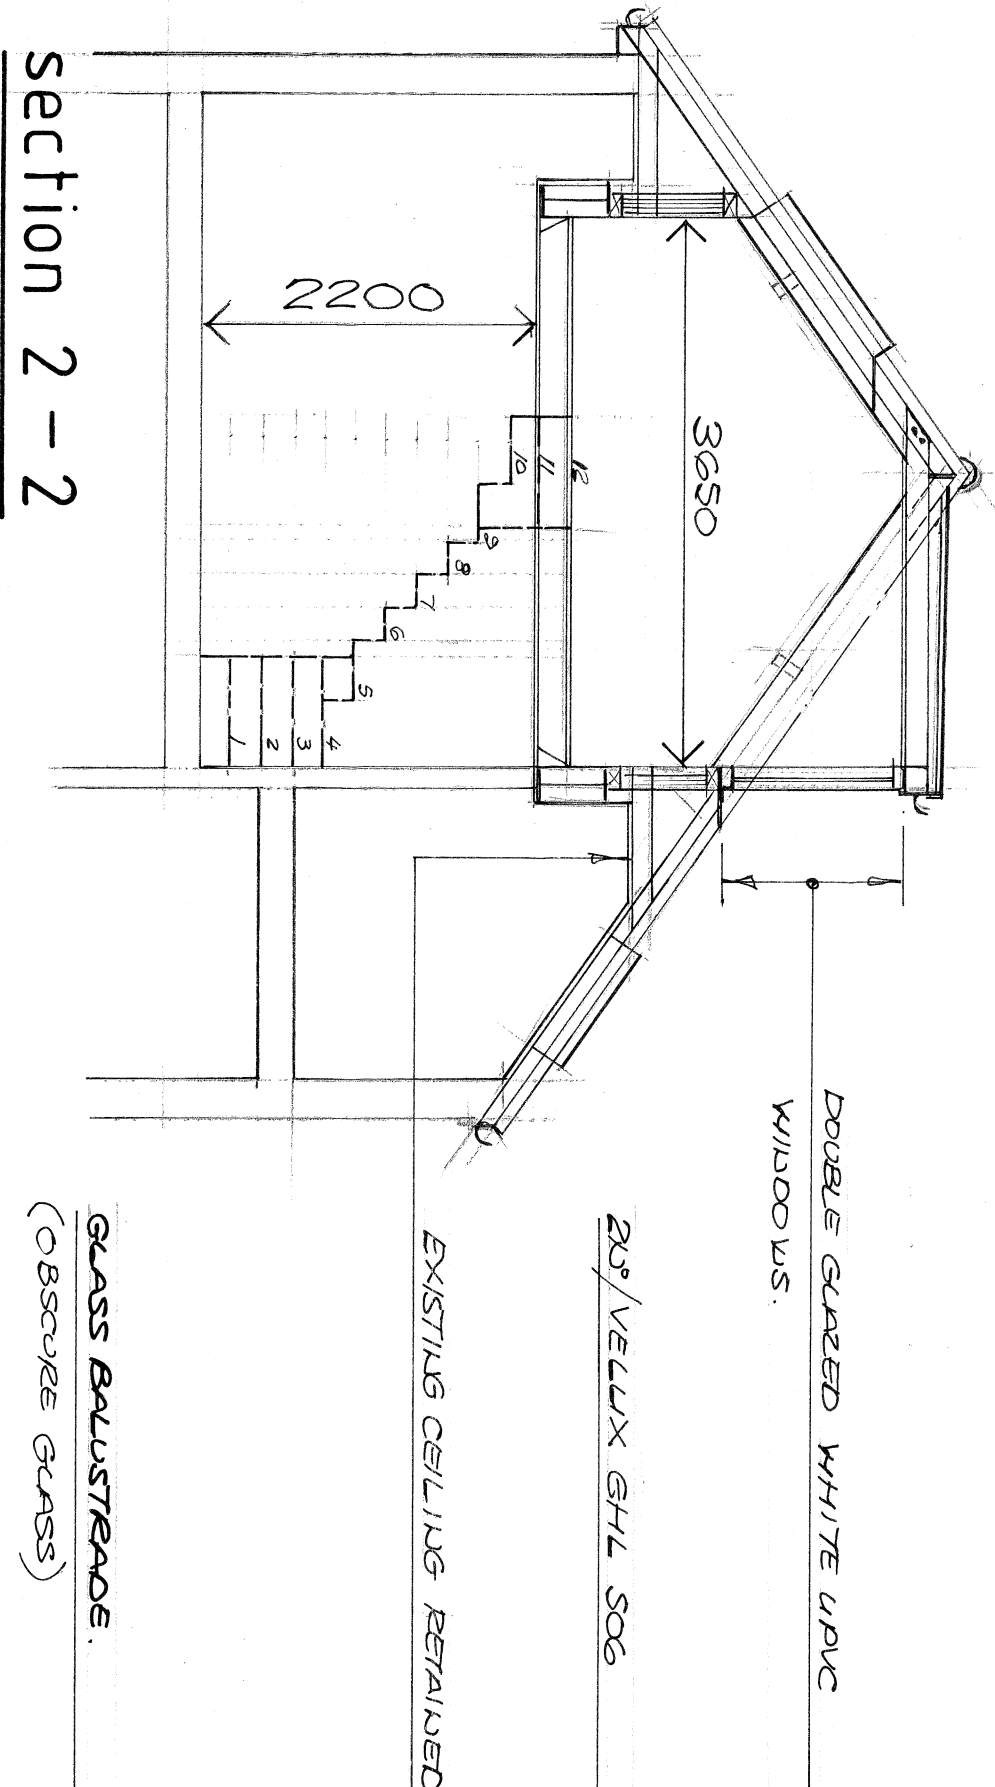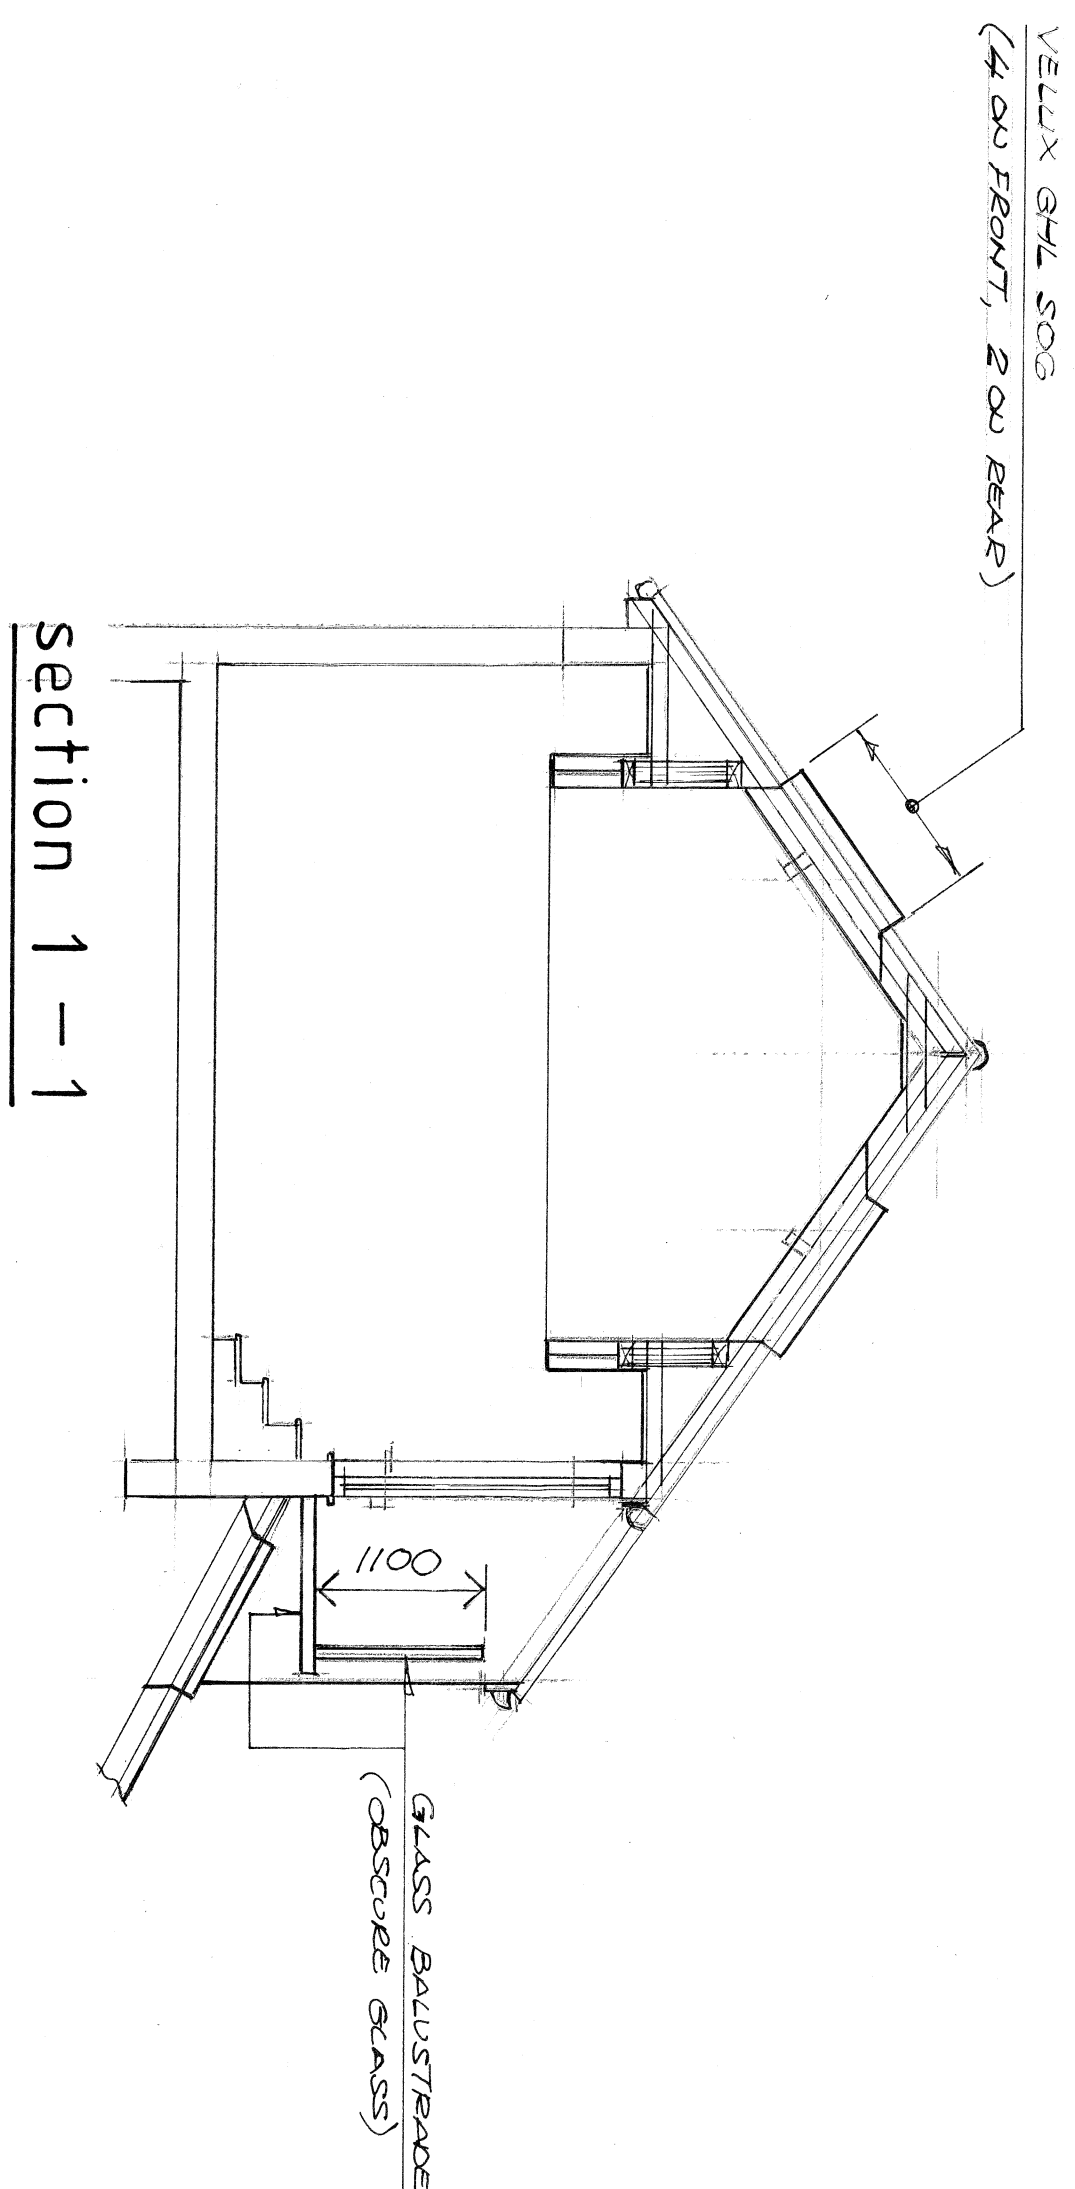


proposed rear elevation

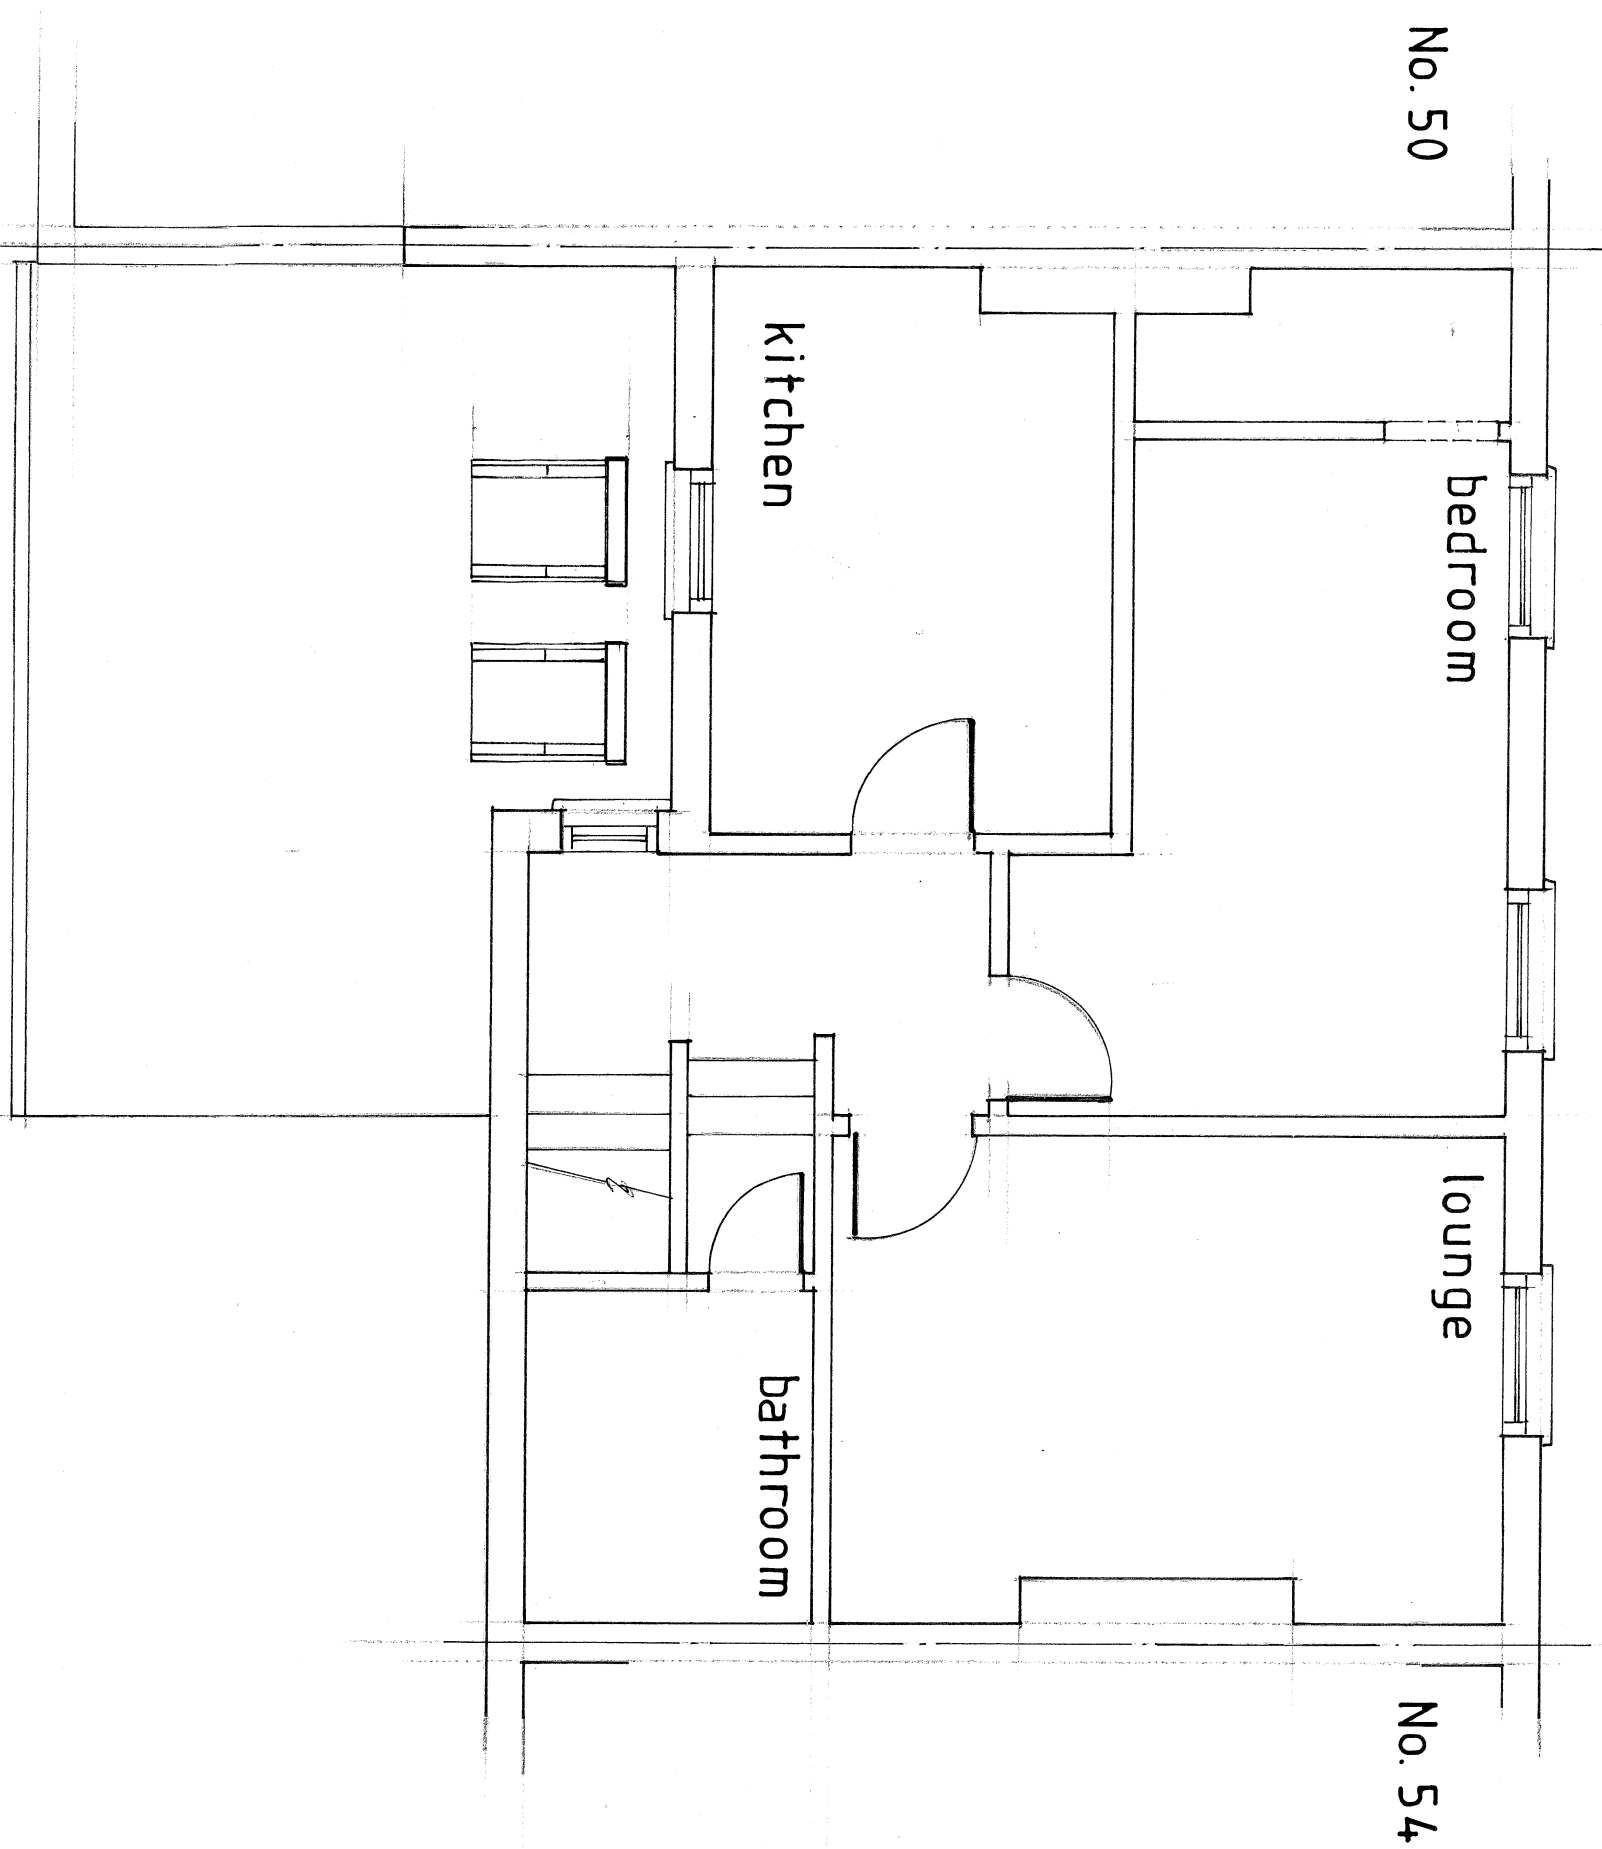


existing second floor

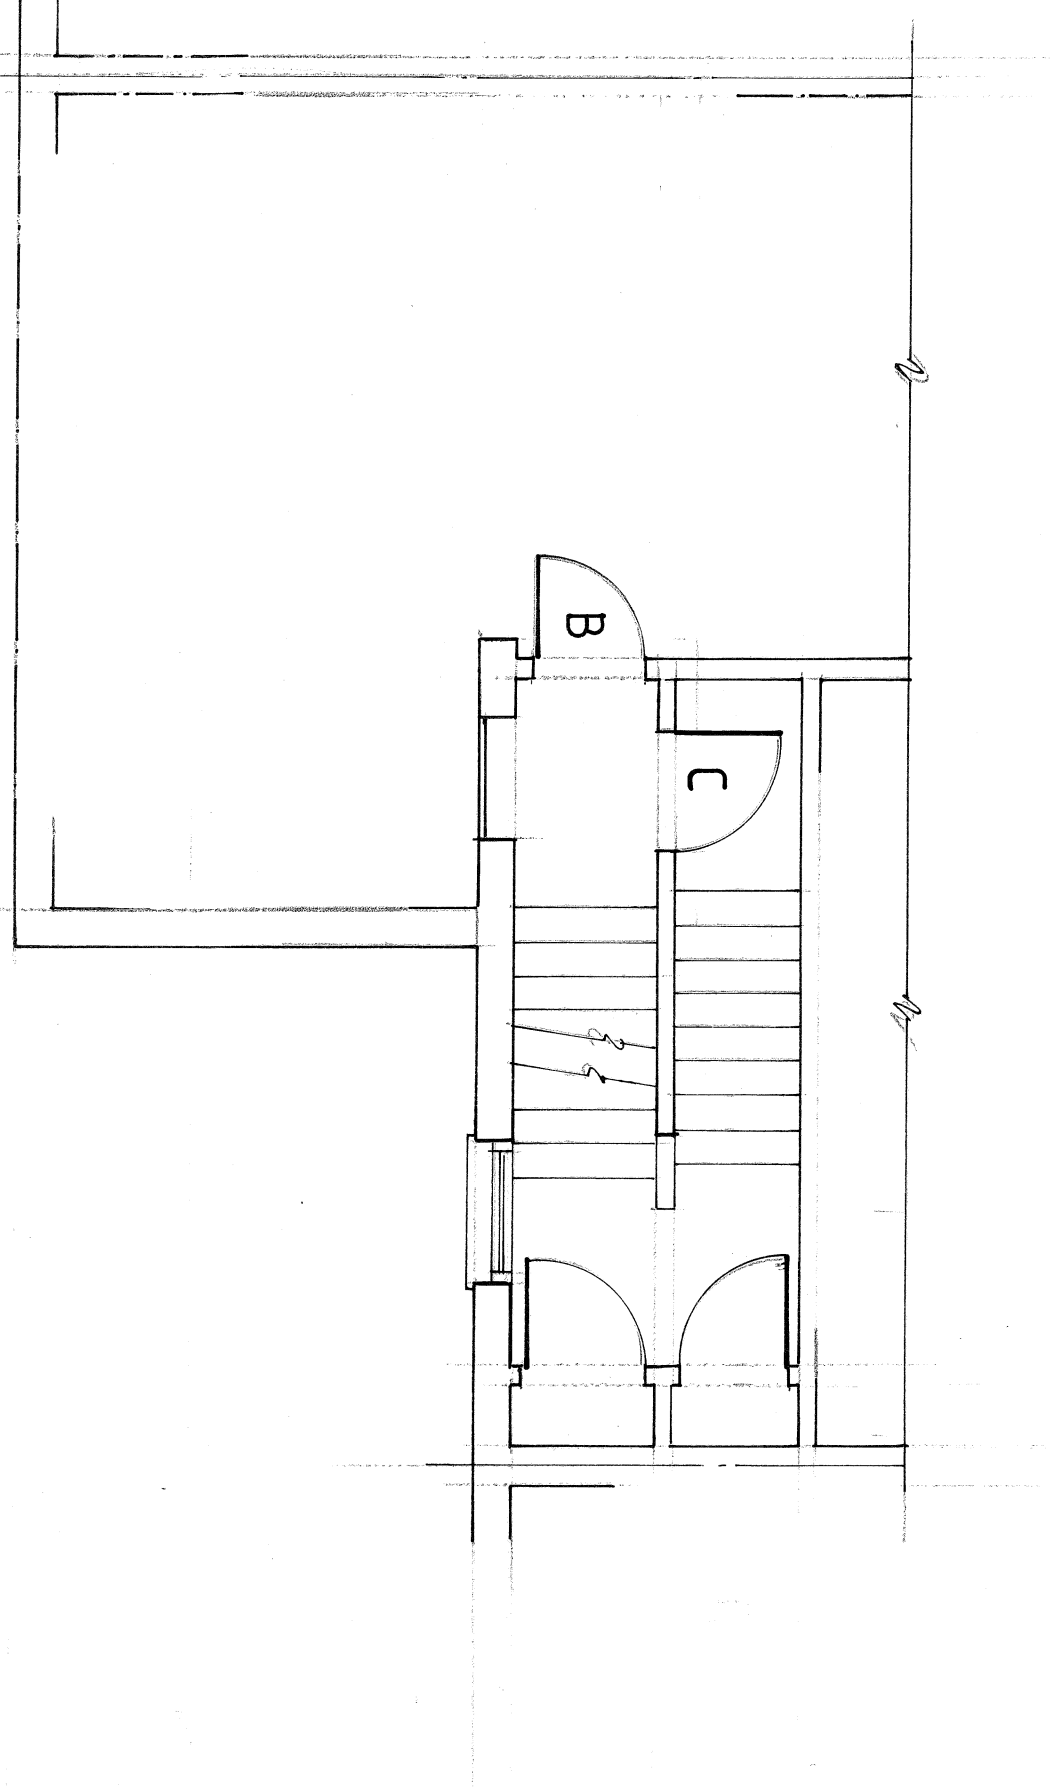

existing first floor

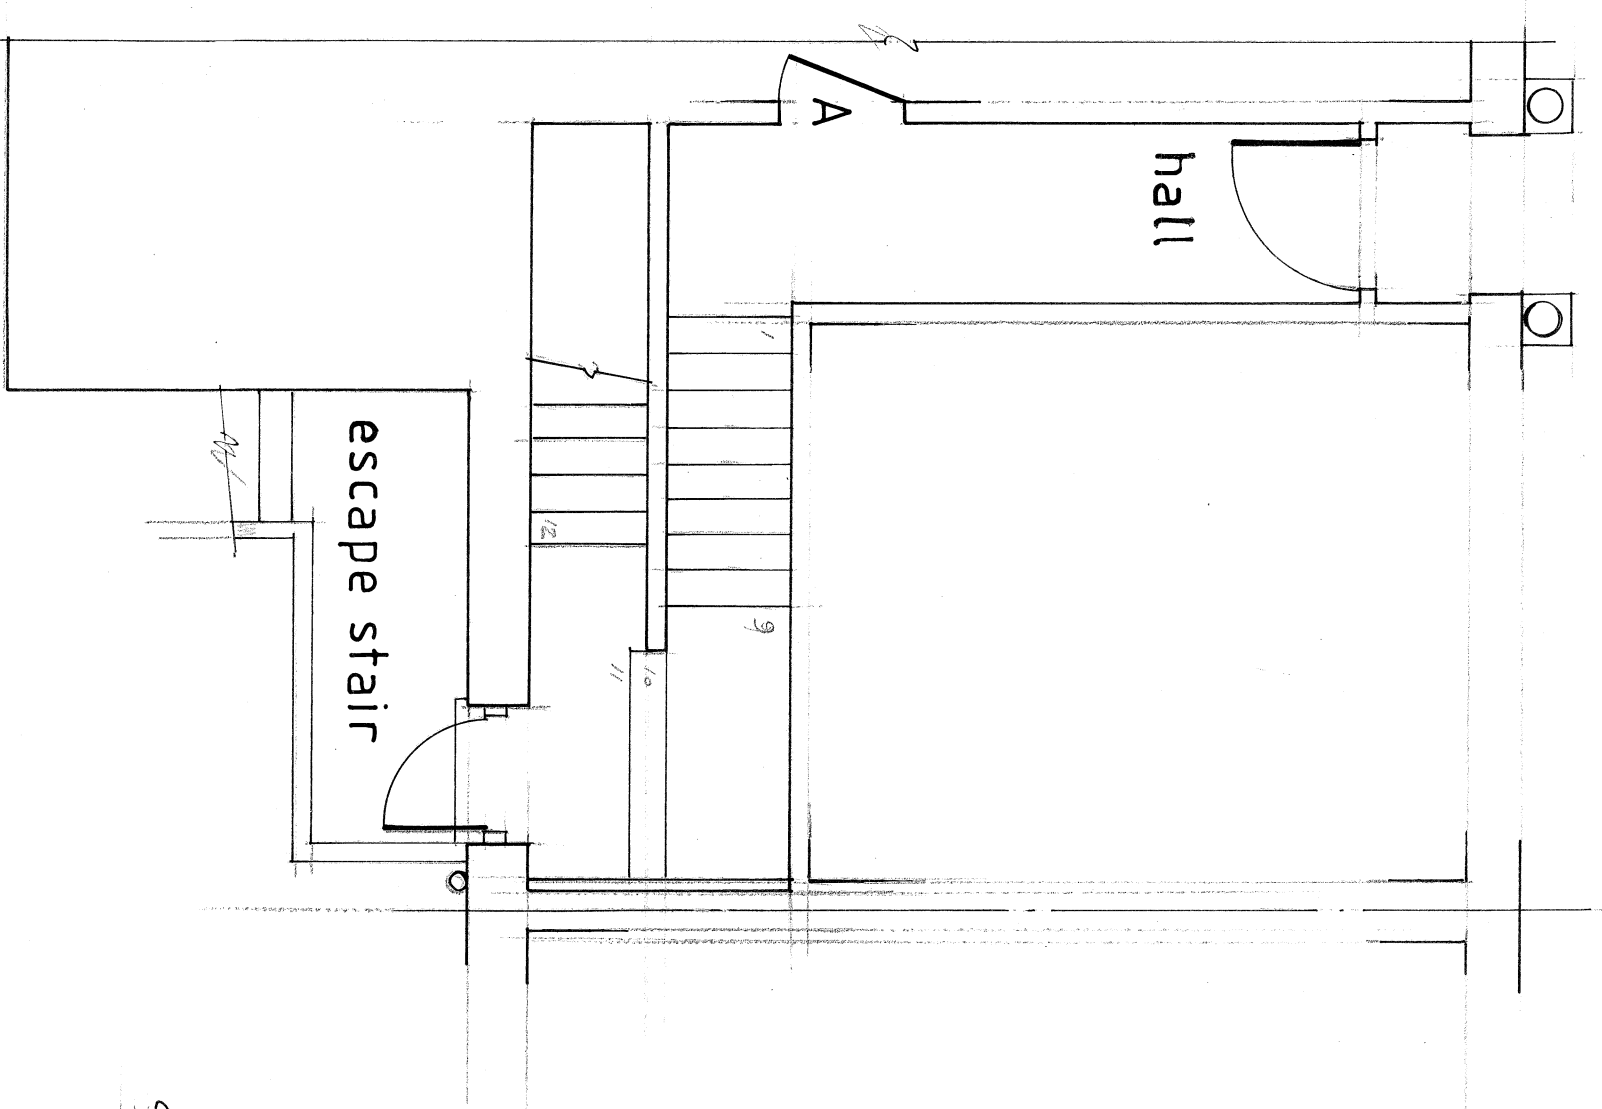

existing ground floor

 

scale bar - 1:50 at B1

Rev	Date	Description
Drawn	5.11.12	Scale 1:50 @ B1
STRACHAN DESIGN ASSOCIATES LTD. 116 Byng Drive Potters Bar EN6 1UJ 07984 571774		

Project
LOFT CONVERSION TO ENLARGE TWO FLOOR
FLAT AT
52 RODERICK ROAD, LONDON NW3 2UL

Drawing
PLANS, SECTIONS & DETAILS OF
EXISTING & PROPOSED

Drawing no. 12071

Revision