

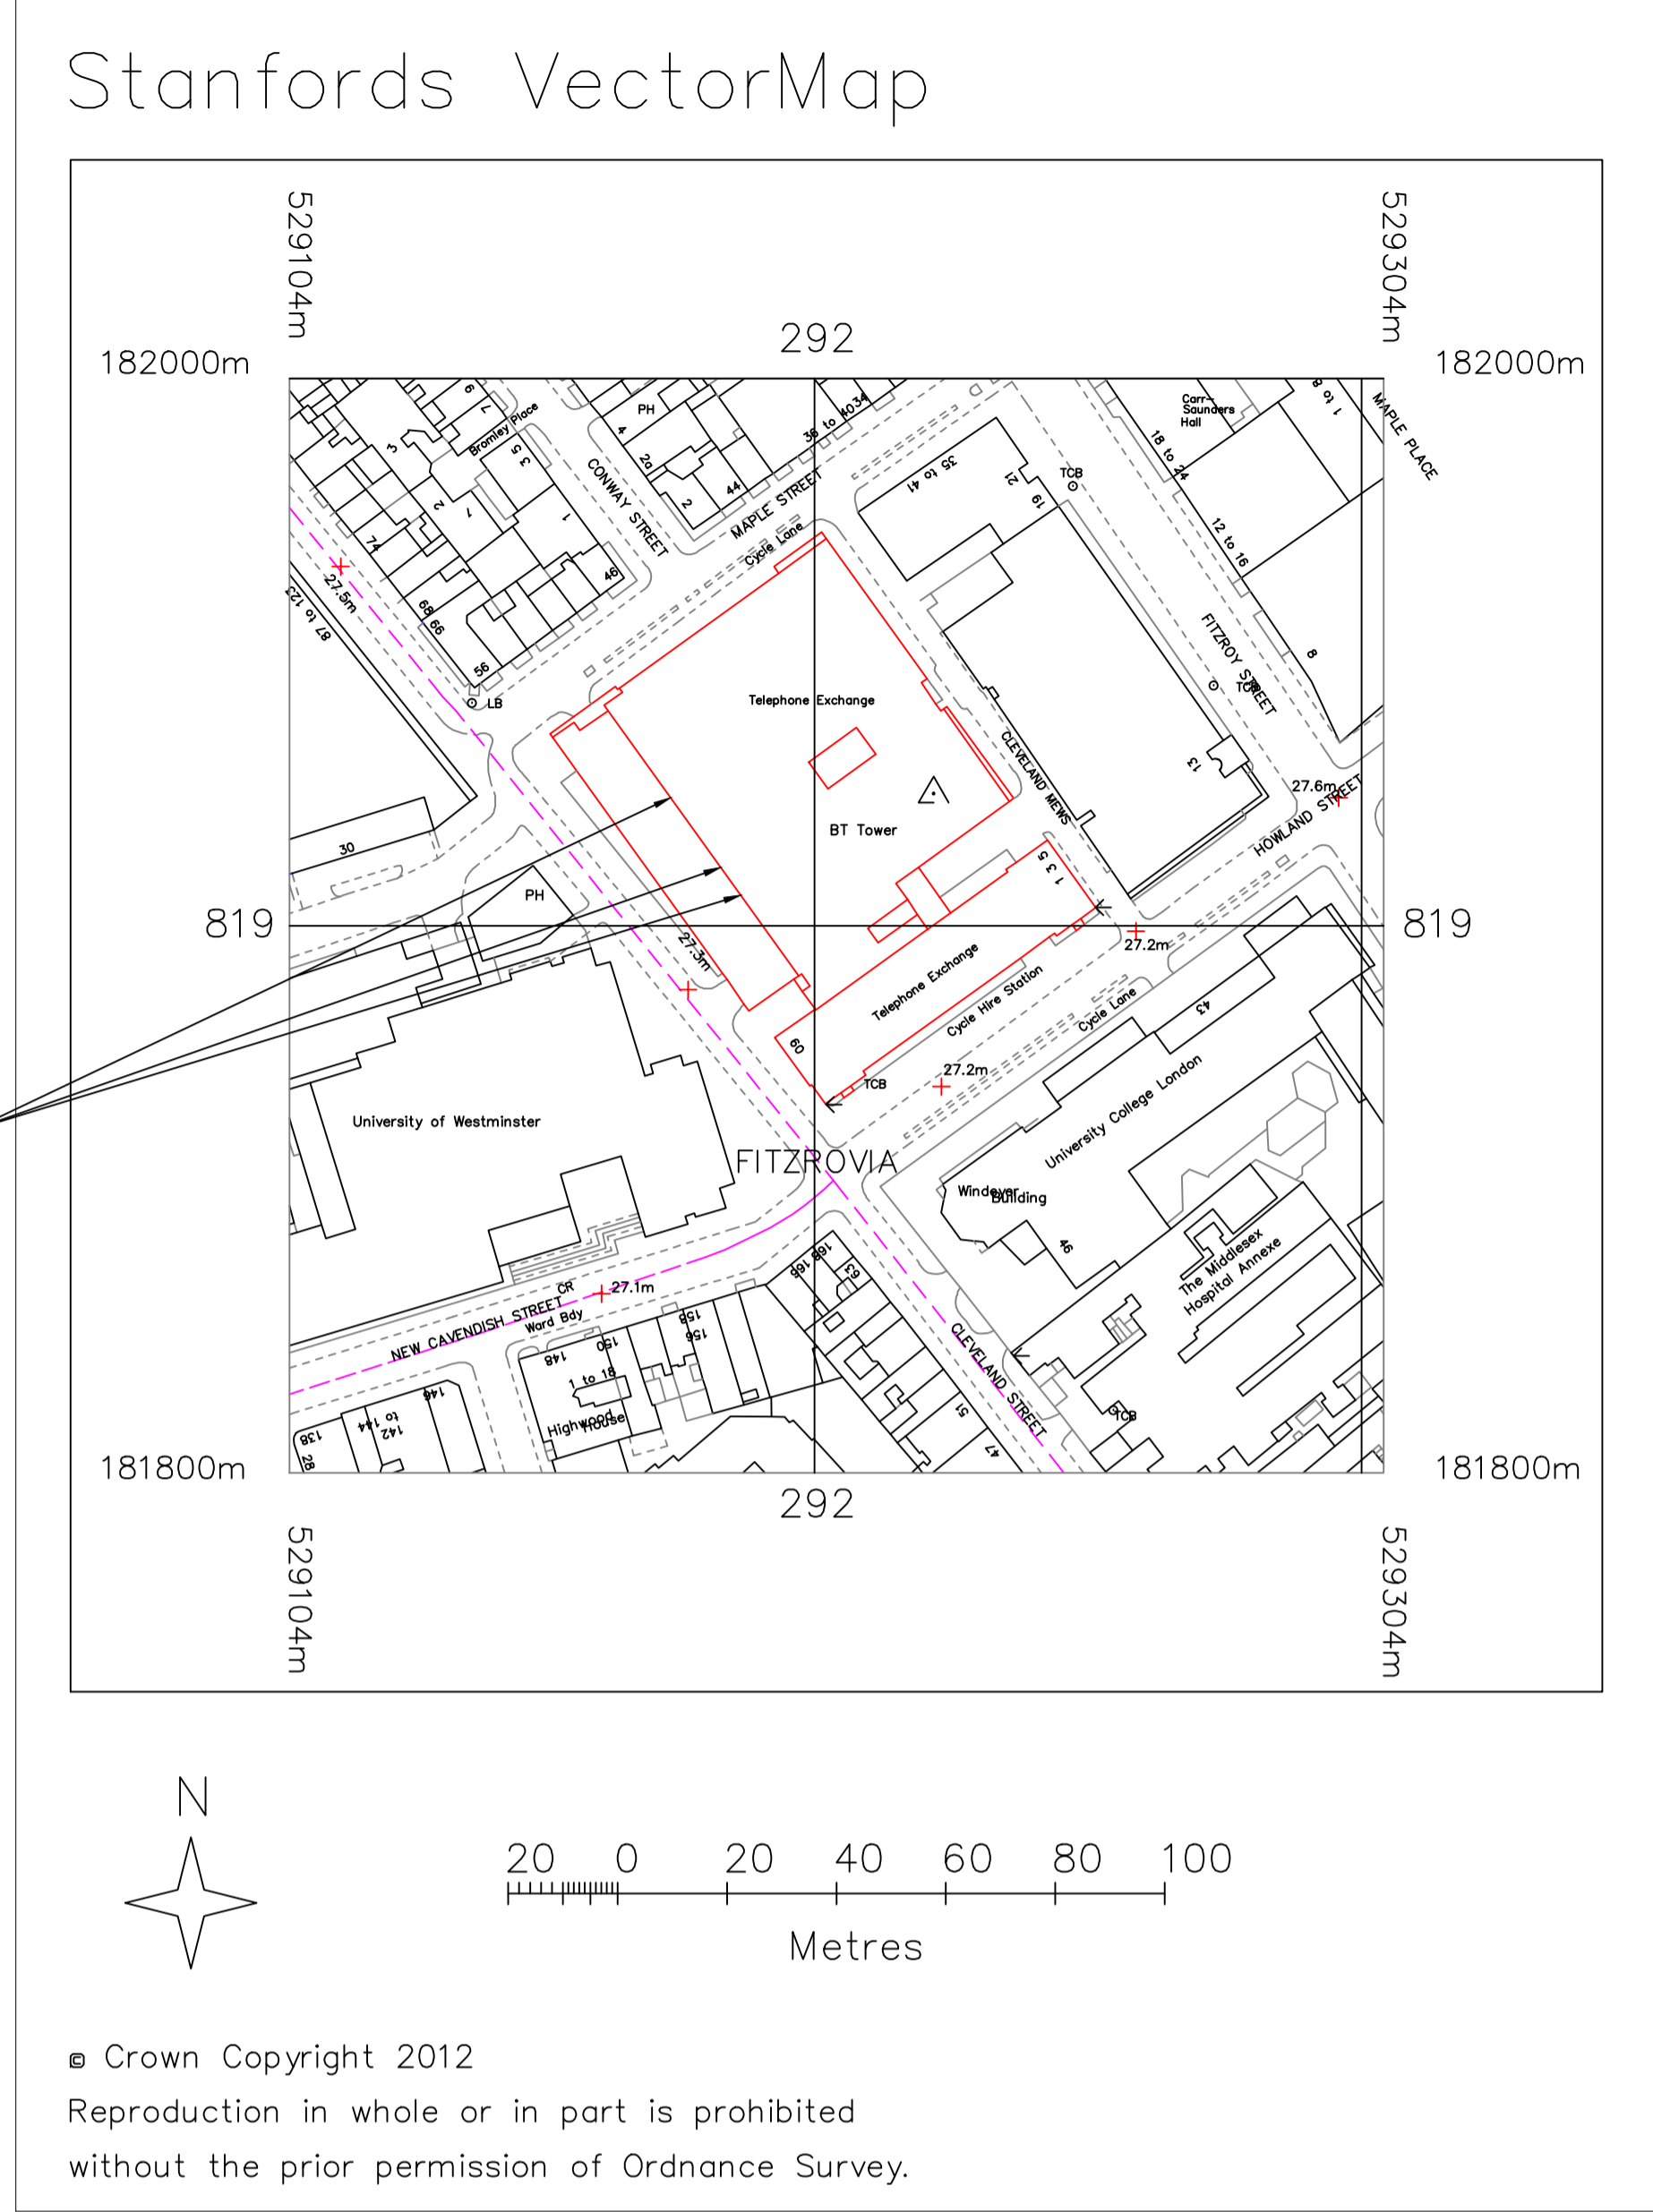


EXISTING SOUTH WEST ELEVATION (1:200)

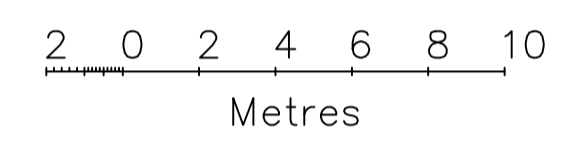


PROPOSED NEW LOUVRES ON SW ELEVATION


SITE LOCATION PLAN (SCALE 1:1250, License No. 01543102)

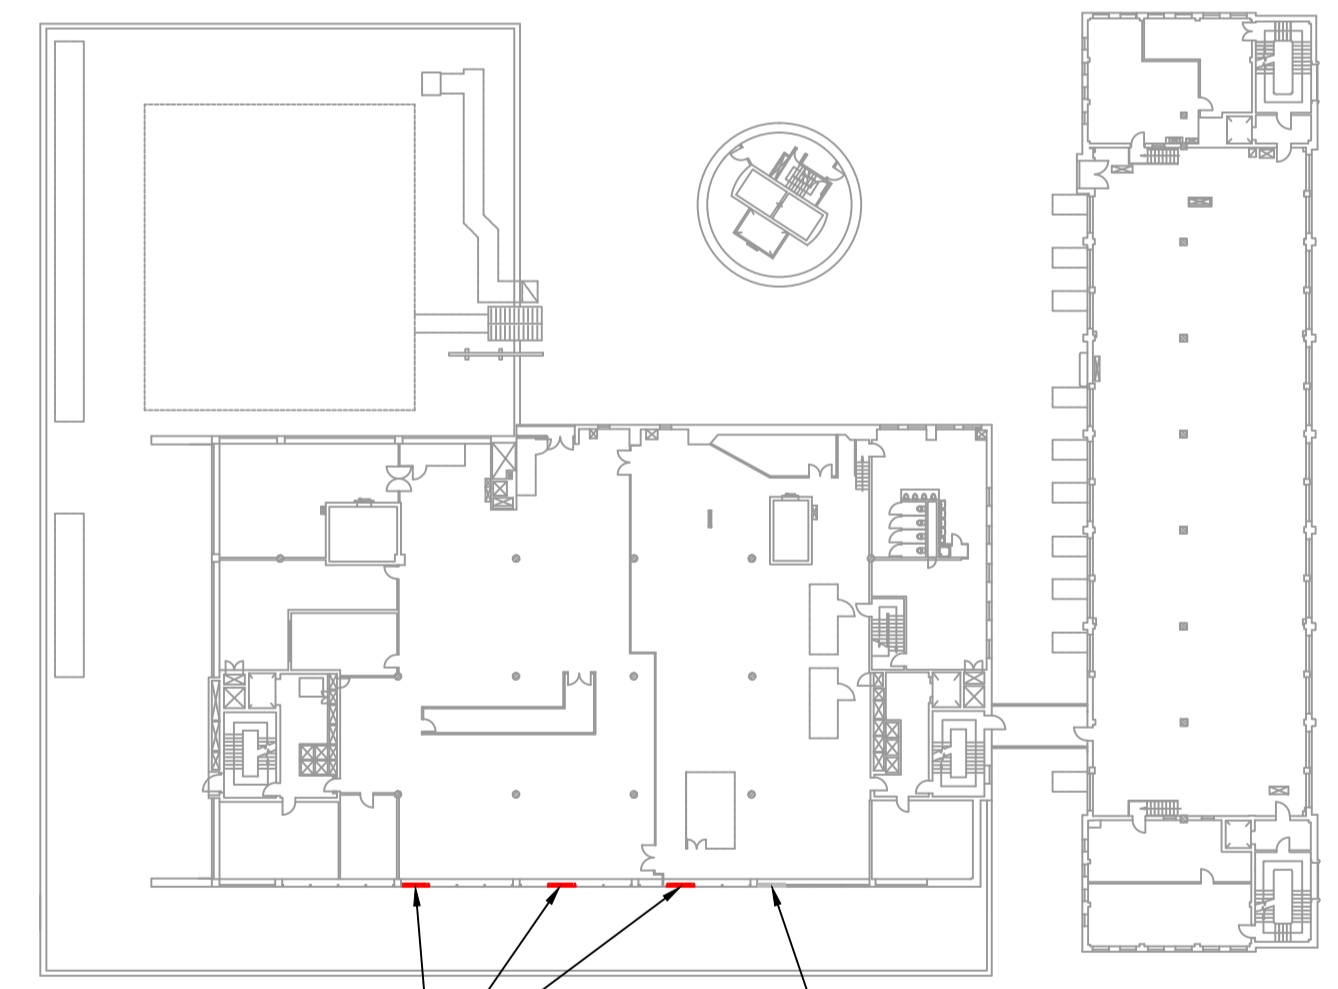



PROPOSED NEW LOUVRES ON SW ELEVATION
EXISTING LOUVRE ON SW ELEVATION

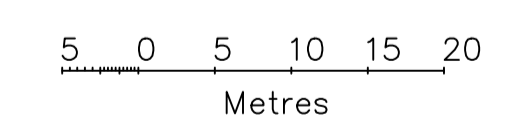

BUILDING PLAN @ SCALE 1:500

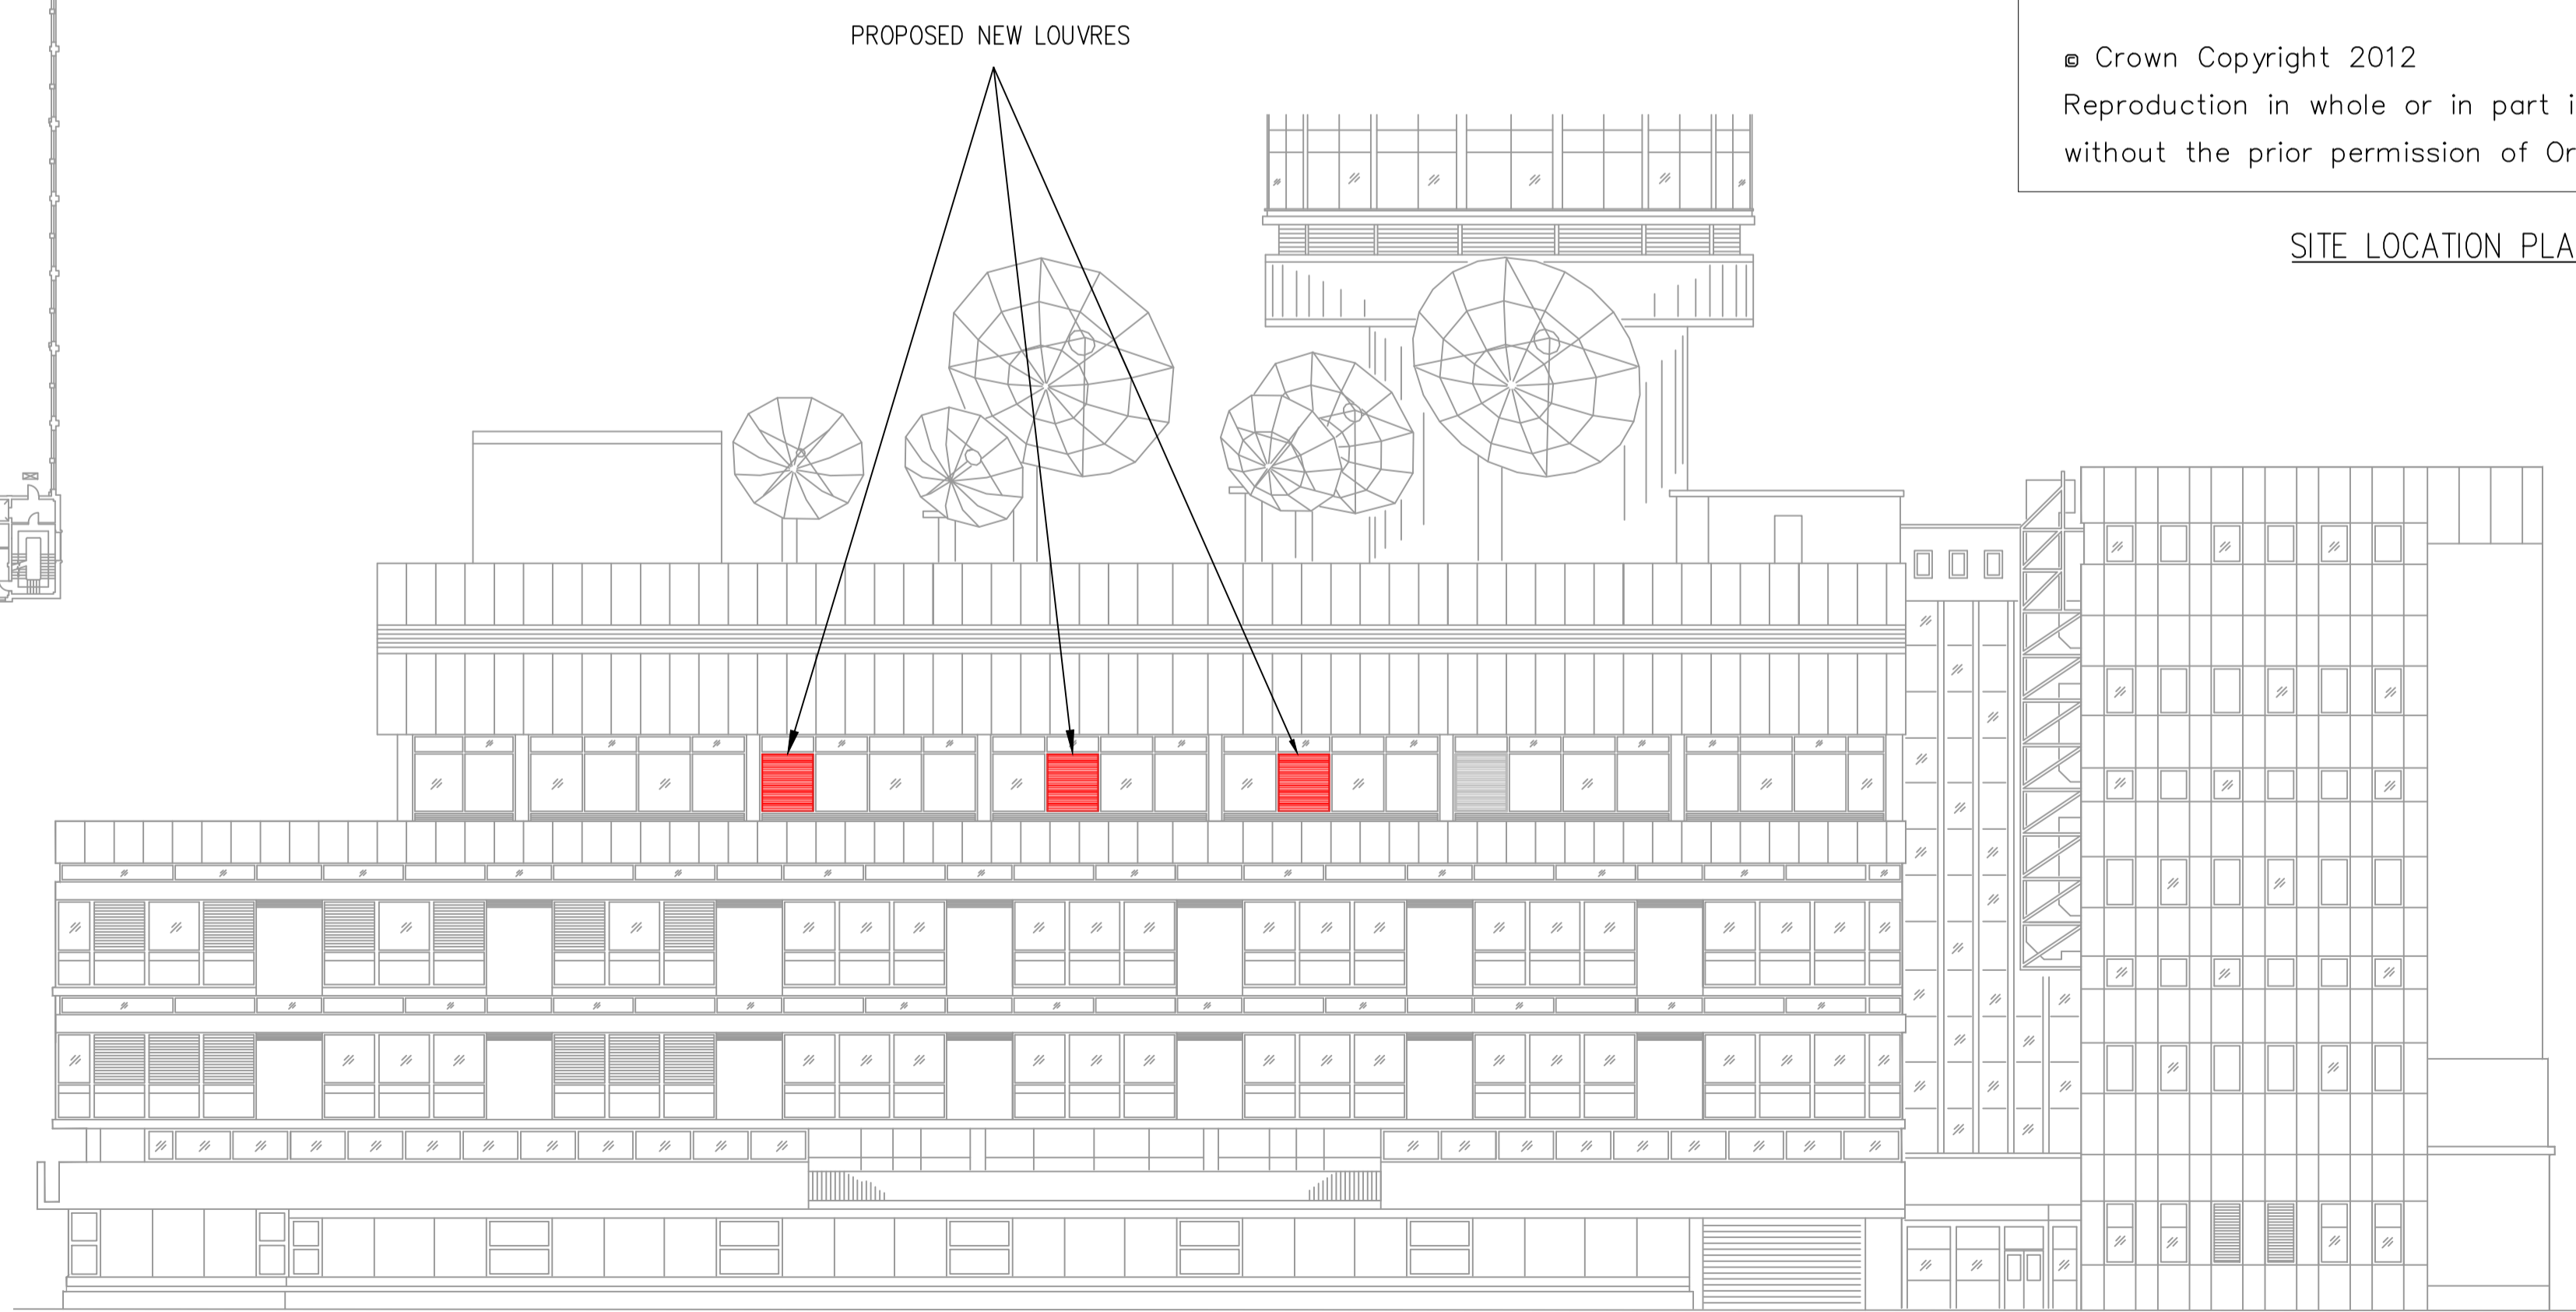

PROPOSED SOUTH WEST ELEVATION (1:200)

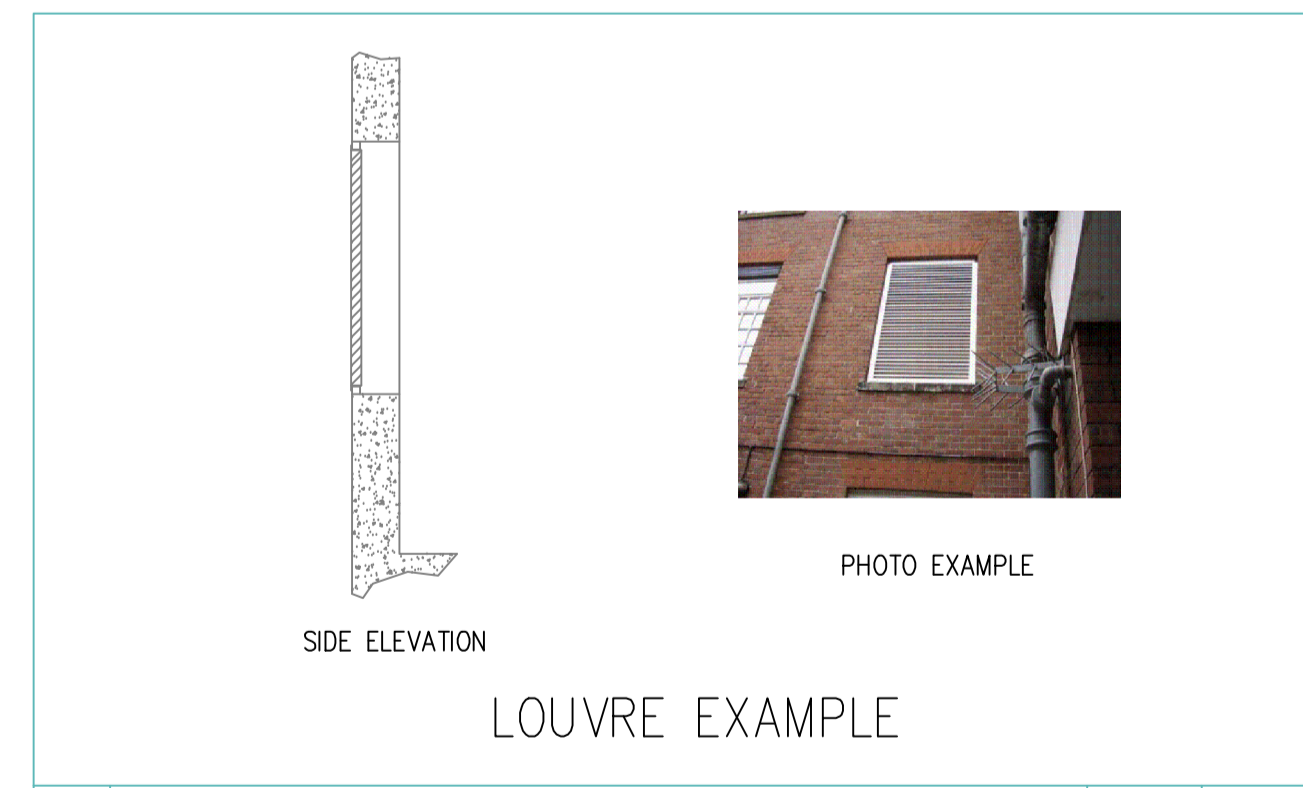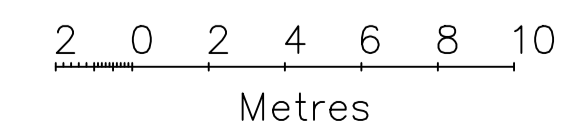

LOUVRE EXAMPLE

A		1 x PROPOSED LOUVRE RE-ARRANGED	PL	21.03.13
ISSUE		CHANGE DESCRIPTION	MOD BY	DATE
		Eaton-Williams Ltd. FIRCRIFT WAY EDENBRIDGE, TN8 6EZ. Tel 01732 866066		
DRAWN CHECKED DATE	PL SC DATE	TITLE BT TOWER 3rd FLOOR PROPOSED AIR CONDITIONING SOLUTION PLANNING LAYOUT		
SCALE SEE DWG	DWG. No. A1	SCF010-Q03		ISSUE A