



Basement

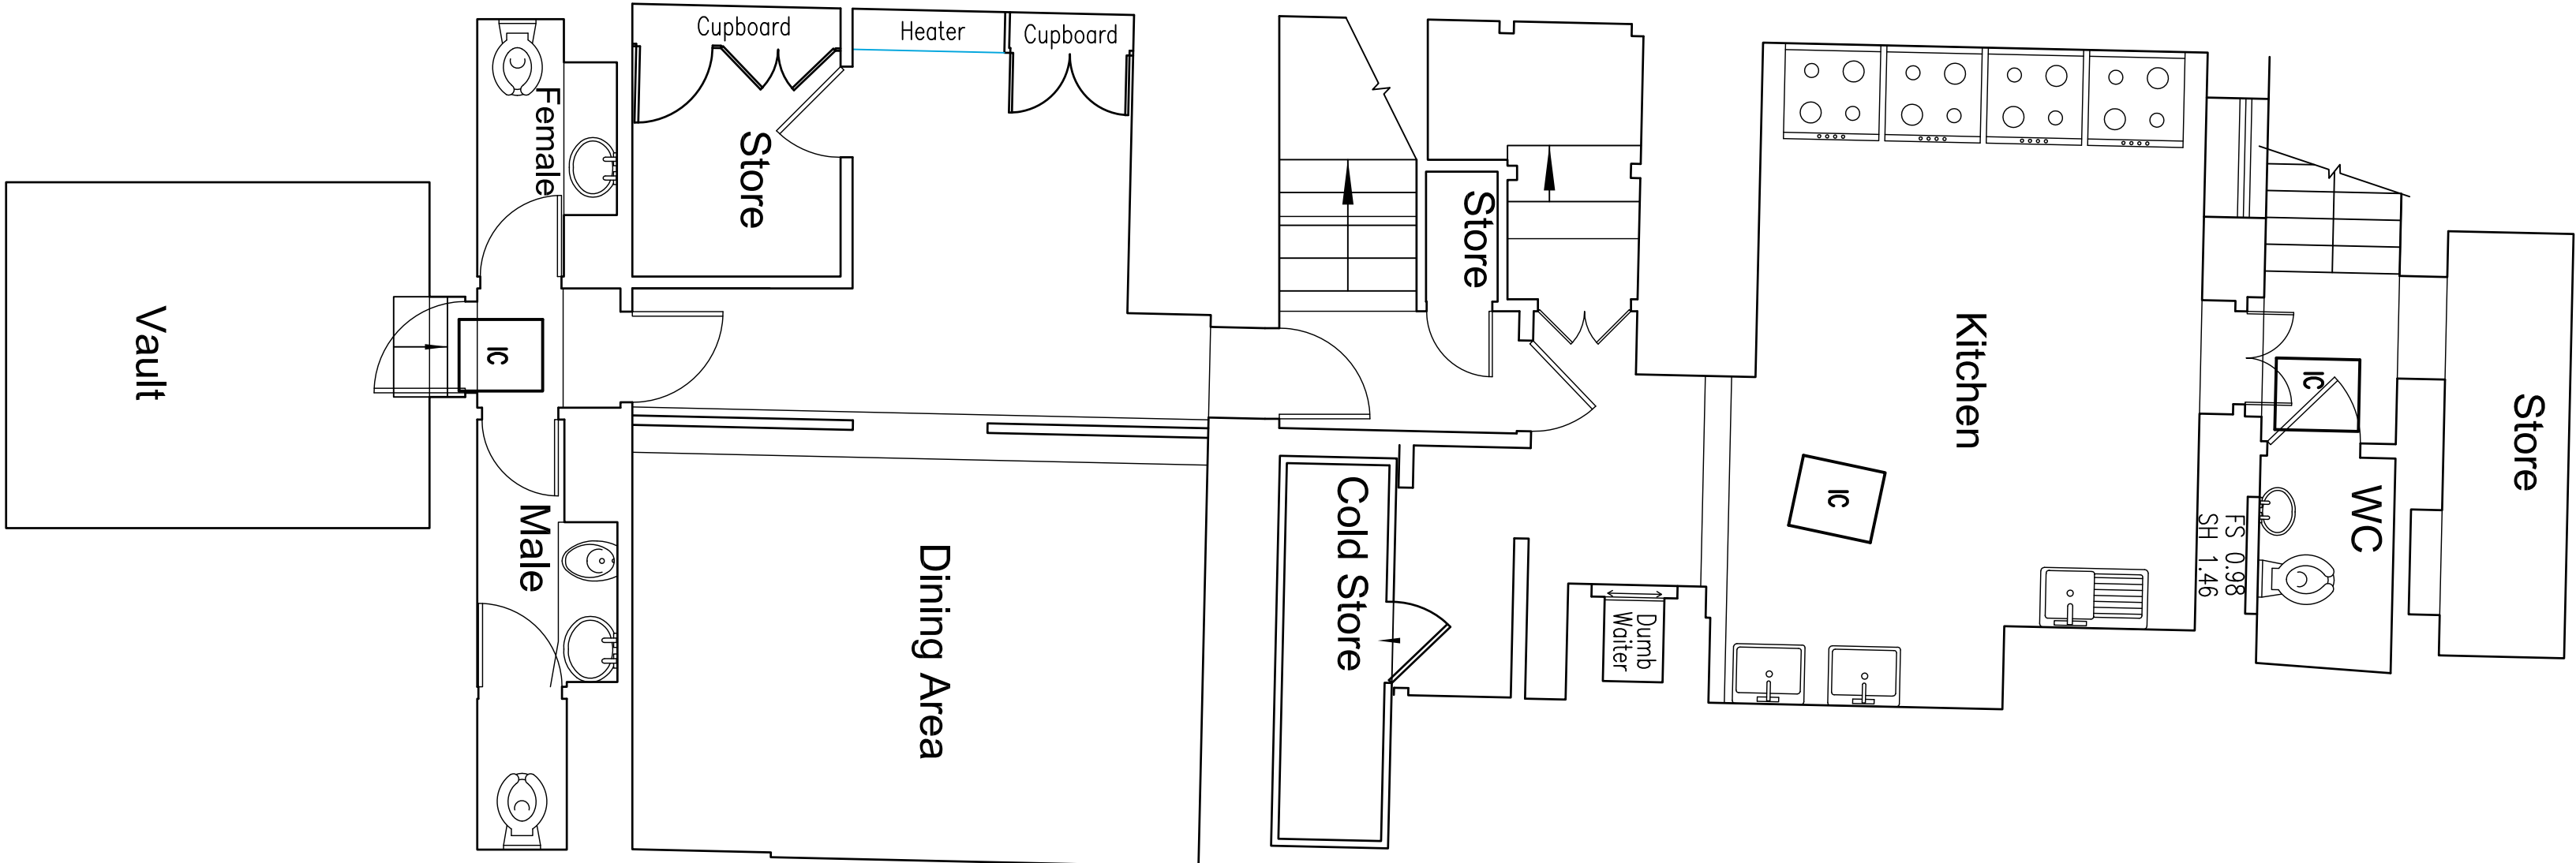

Ground Floor

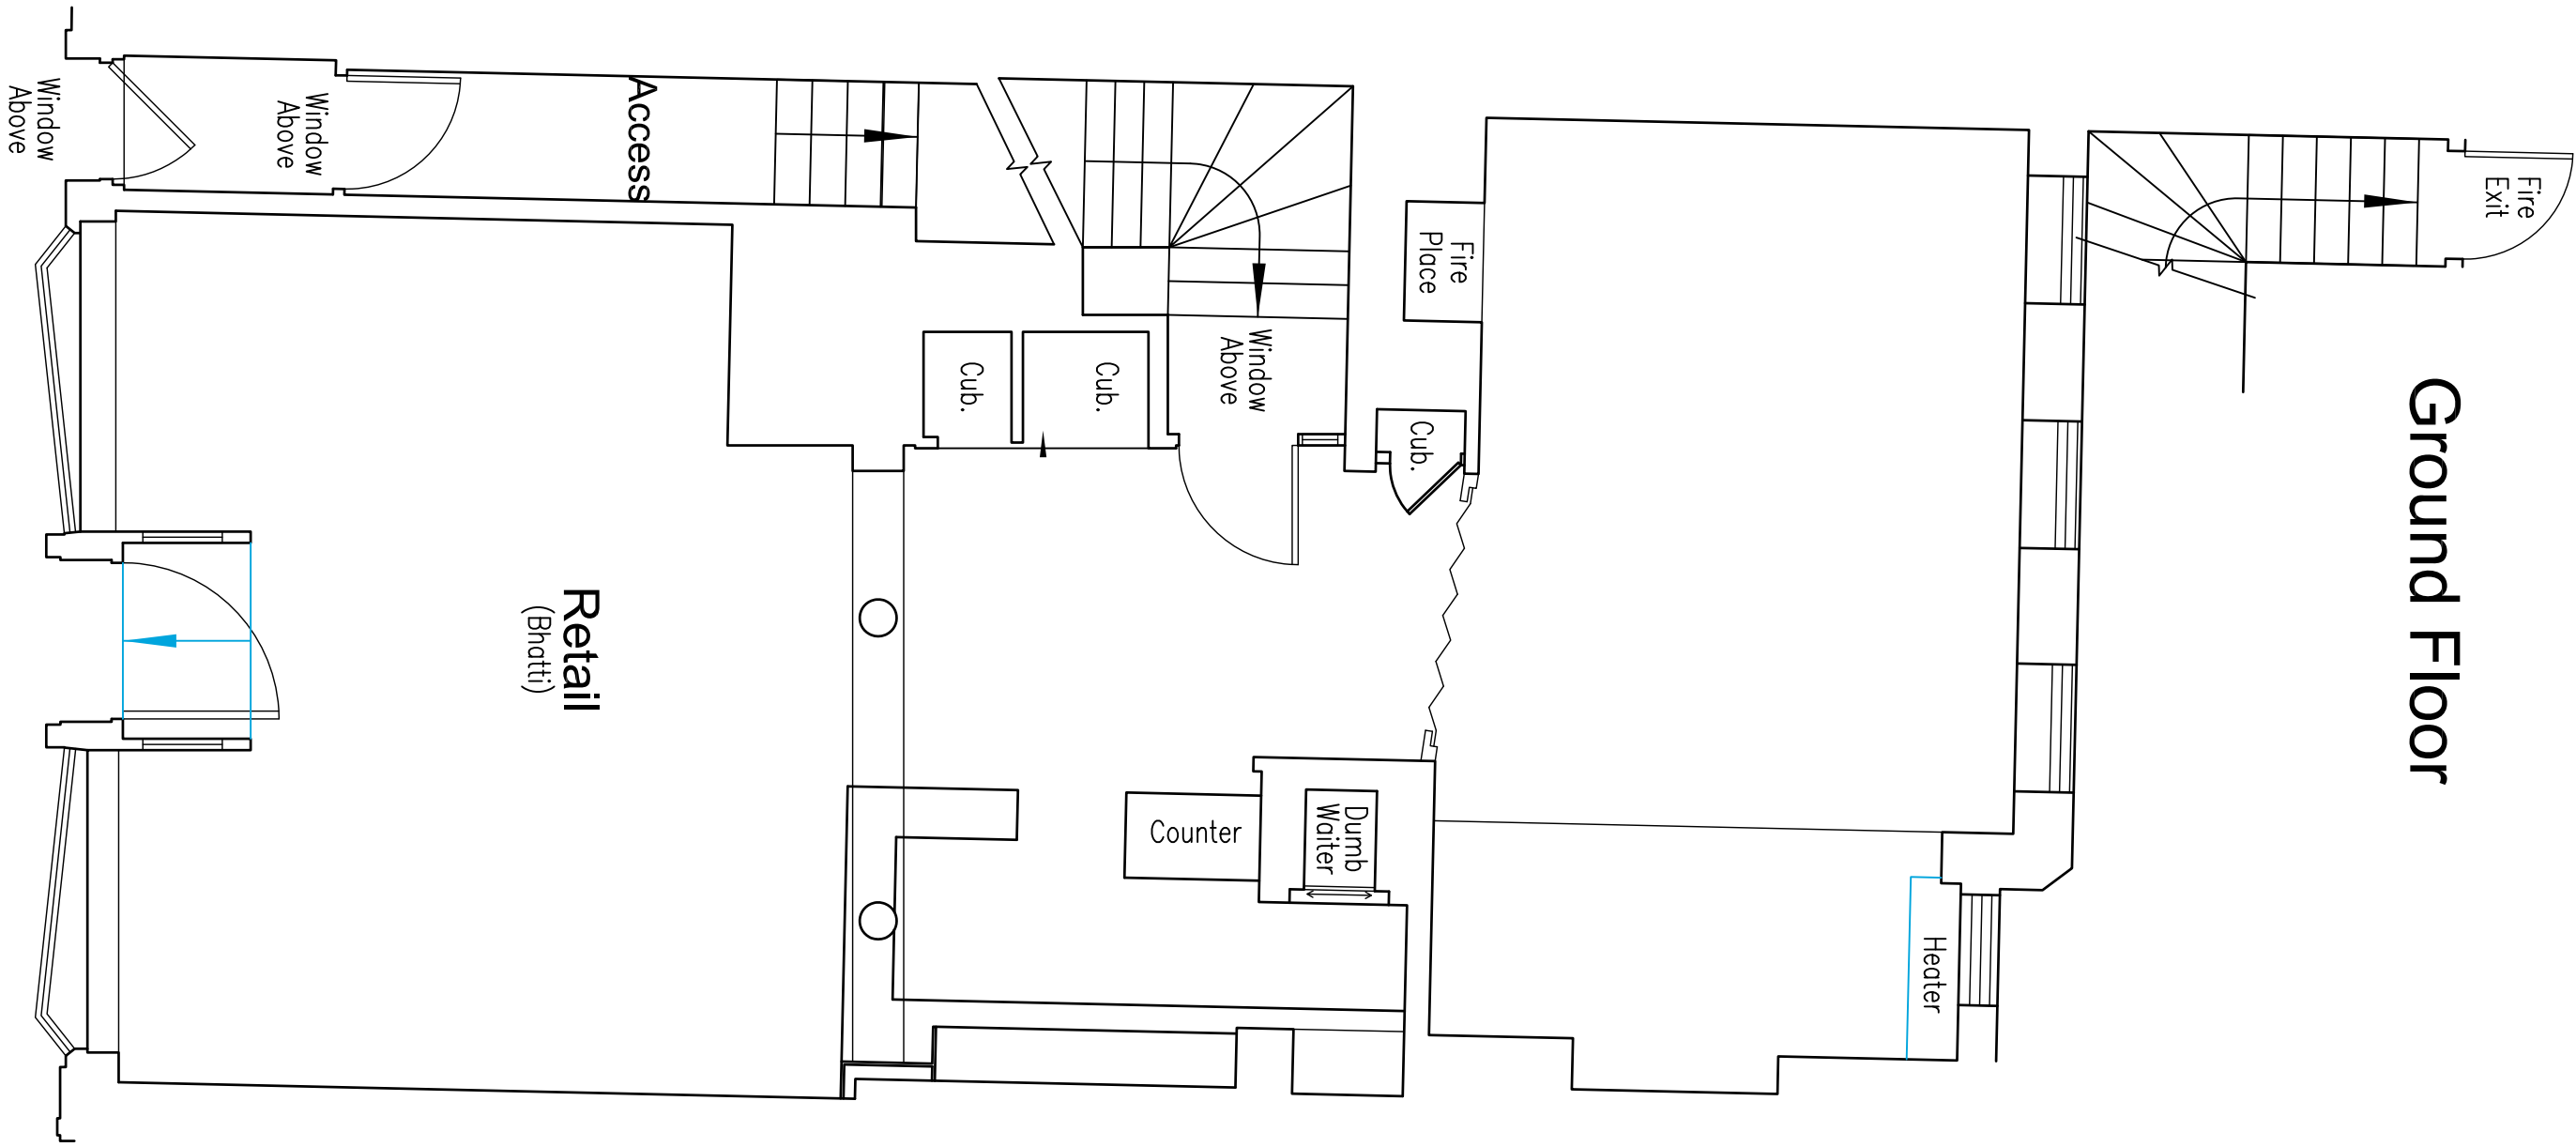

Great Queen Street

Disclaimer


This drawing should not be scaled.

The contractor is to check all dimensions on site and inform the contract administrator/project manager of any discrepancies.

All work is to comply in every aspect with the Building Regulations, Codes of Practice and British Standards.

This drawing is to be read in conjunction with all other contract drawings and specifications.

This drawing is copyrighted and must not be reproduced in any format or disclosed to any third party without the written consent of Tuffin Ferraby Taylor LLP.

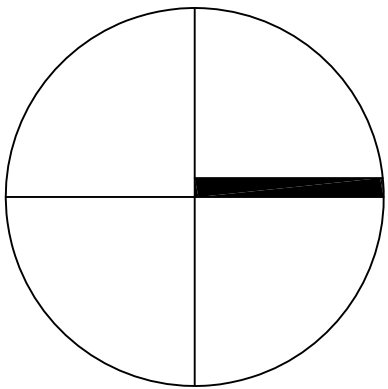

rev date details

by

Notes

No proposed works to windows

CLIENT United Grand Lodge of England  
PROJECT 37 Great Queen Street, London  
DRAWING Proposed Floor Plans

DRAWN SF  
SCALE @ A1 1:50  
DATE Feb 13



PROJECT No. DRAWING No. REV  
23037-37 301 P1

Tuffin Ferraby Taylor LLP