


NOTES


Do not scale from this drawing: work from noted dimensions only.
All dimensions to be checked on site.
These drawings are initial sketch layouts to establish spatial options only. They are subject to planning, building control and other statutory requirements.

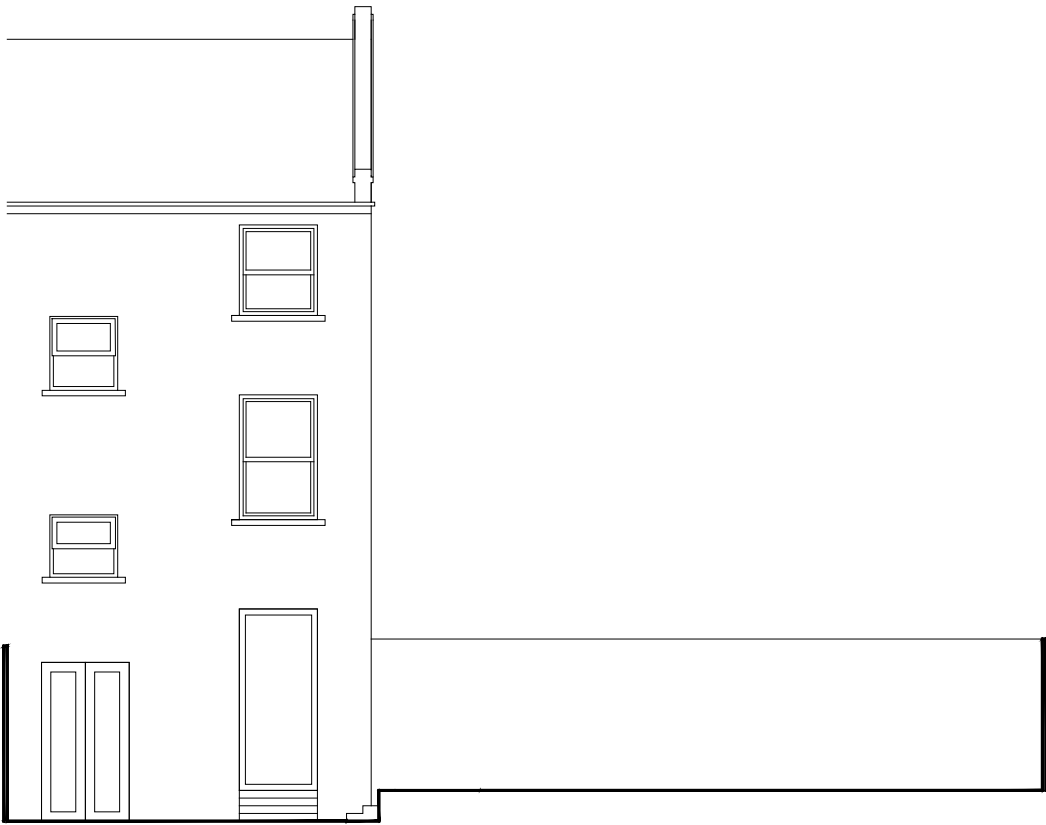

01

EXISTING REAR ELEVATION

SCALE 1:100 @ A3

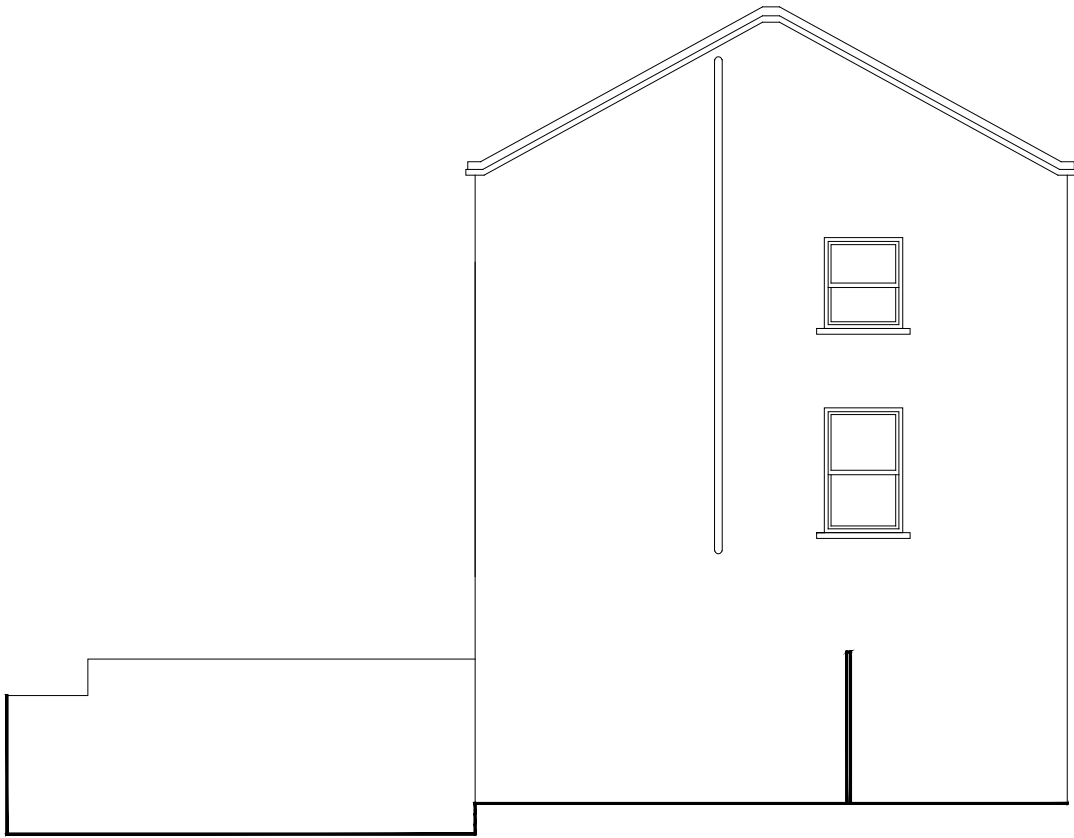

03

EXISTING SIDE ELEVATION

SCALE 1:100 @ A3

A ISSUED_FOR_PERMITTED DEV TB 18.03.13

PROJECT TITLEBALMORE_STREET							
DRAWING TITLEEXISTING_ELEVATIONS							
DWG STATUSPERMITTED DEVELOPMENT							
DRAWN	TB	FILE	FILE	DATE	19.04.12	REVISION	A
CHECKED	—	JOB NO.	020	SCALE	1:100@A3	DWG NO.	020_201