


01
-
DEMOLITIONS - ROOF PLAN

EXISTING ROOF TO BE REMOVED TO
ALLOW FOR PROPOSED EXTENSION

EXISTING PARAPET TO BE
MAINTAINED

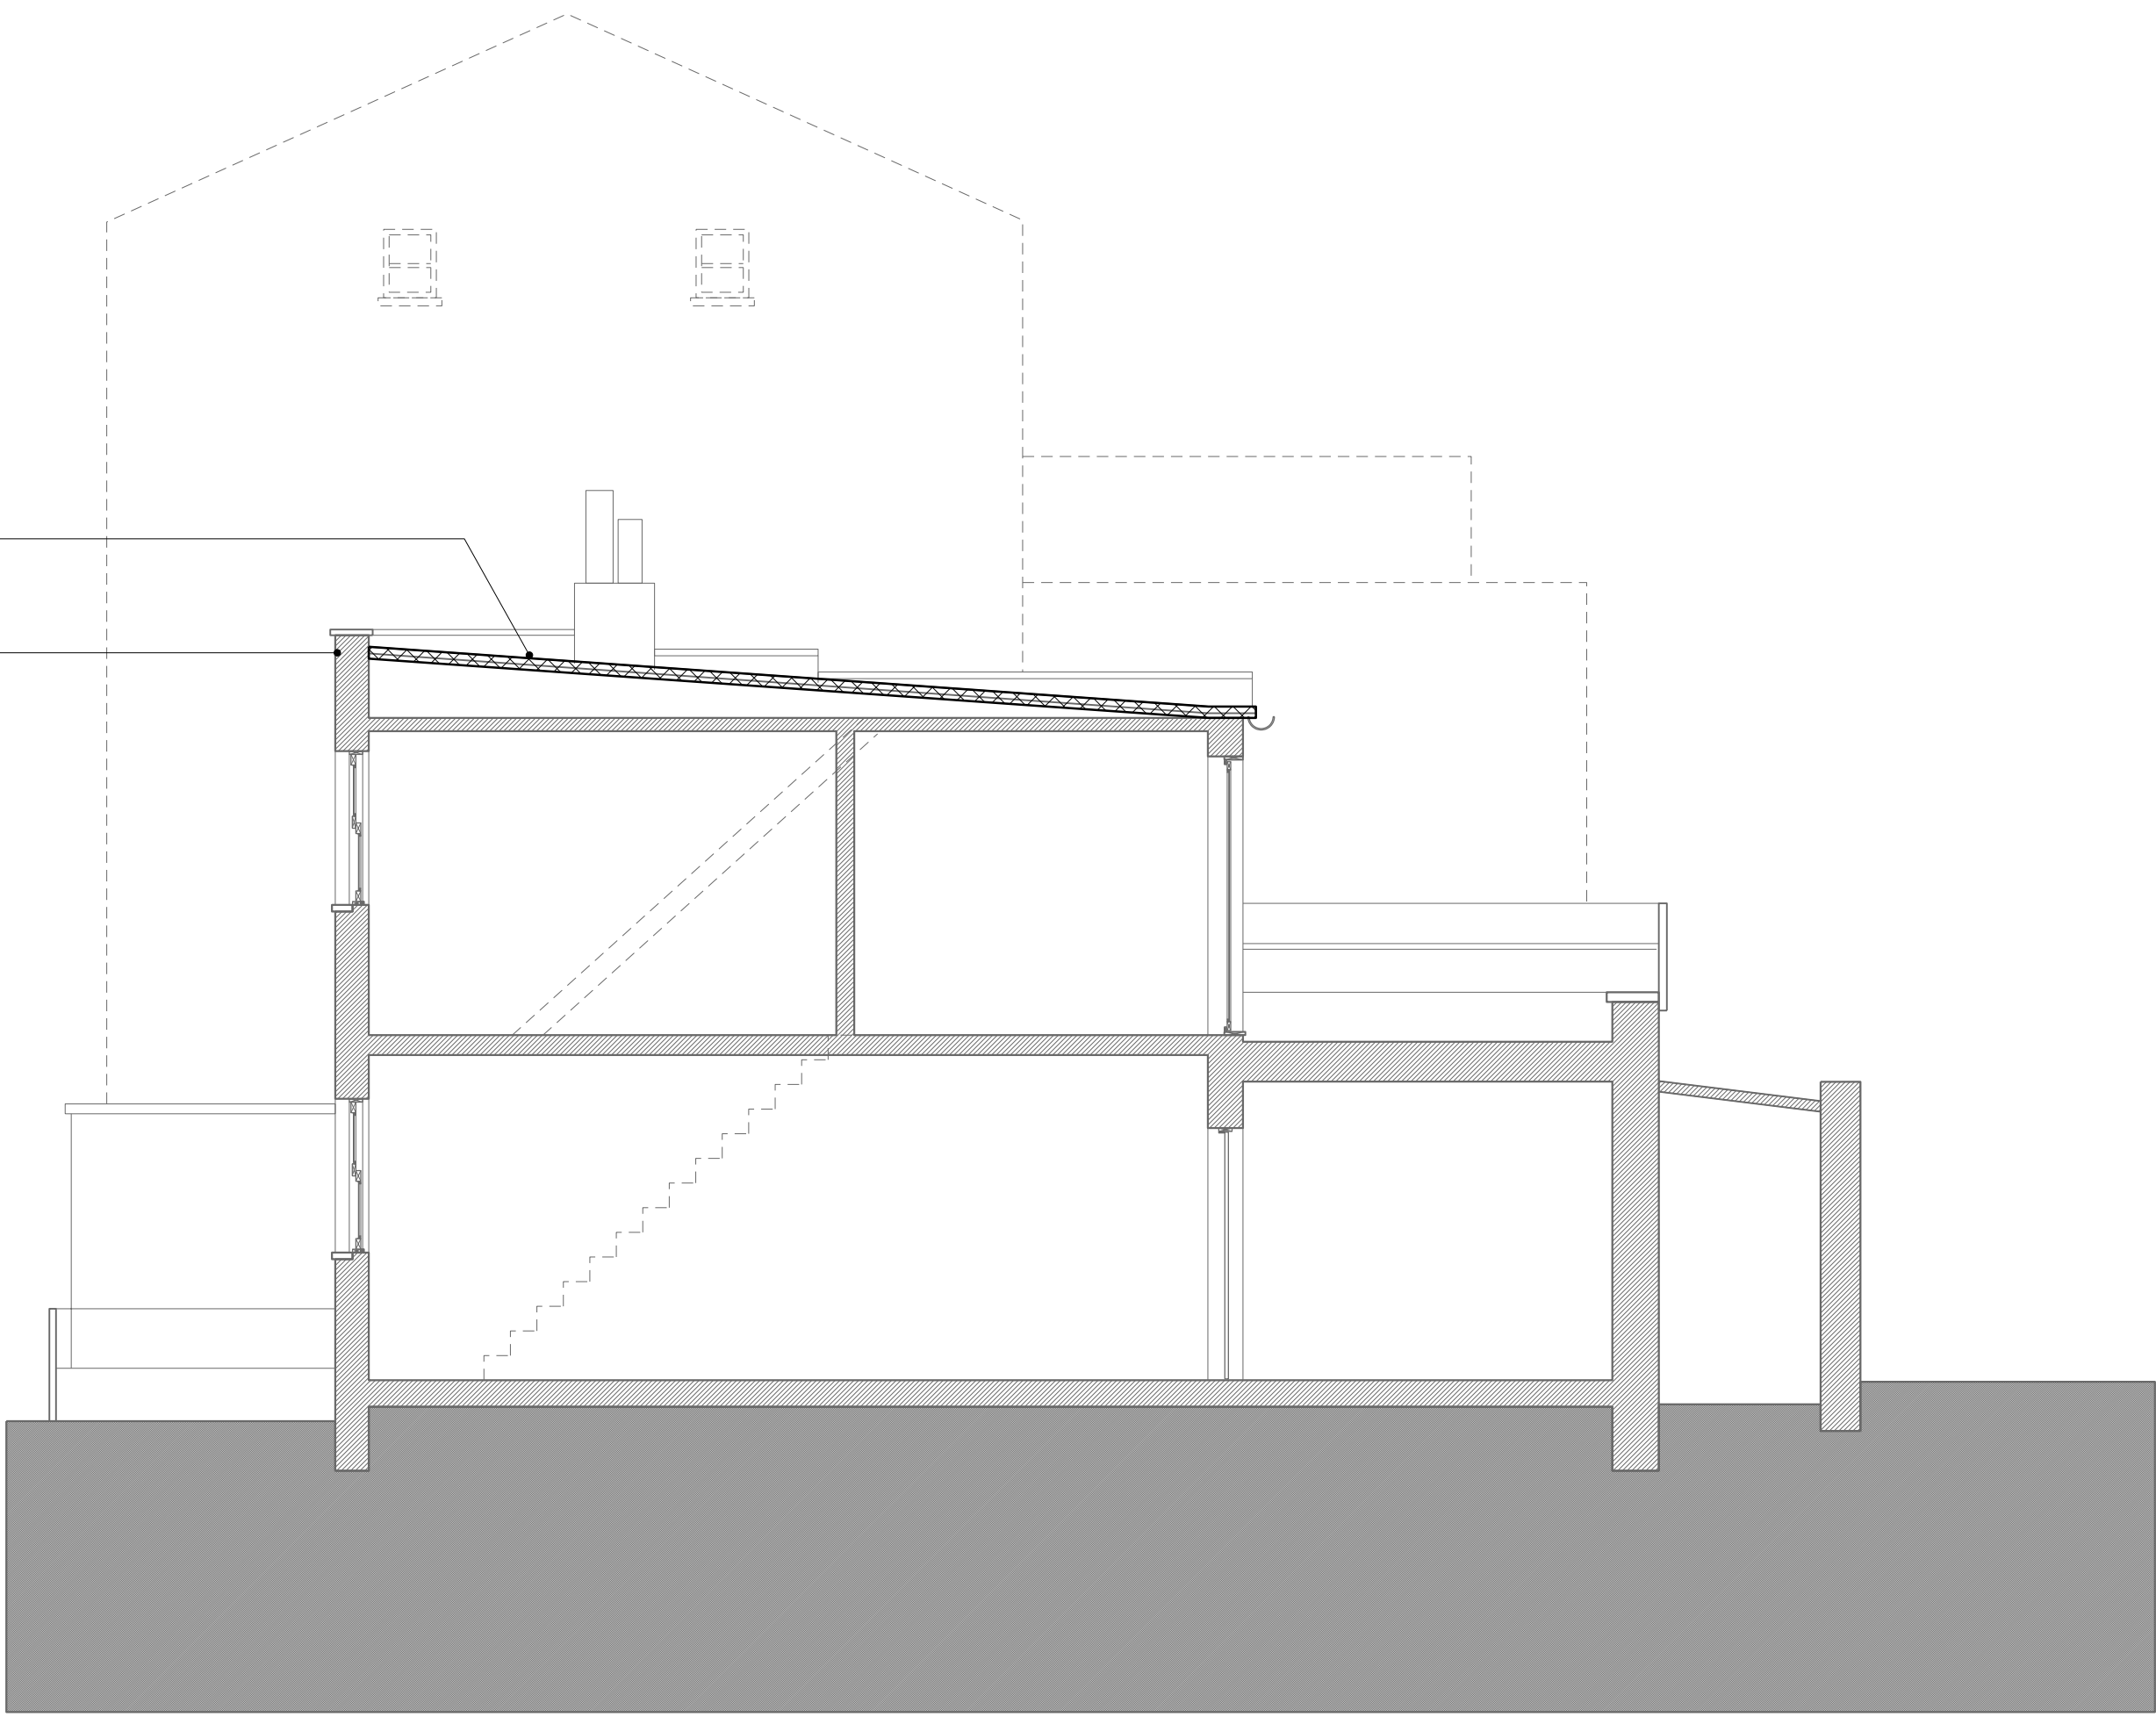

02
-
DEMOLITIONS - SECTION AA

FOR EXISTING AND PROPOSED
PLANS AND SECTIONS REFER TO
THE FOLLOWING DRAWING SET:
CL_PLANNING_001 - 006

CROSSHATCH DENOTES
AREAS OF DEMOLITION

DATE	REVISION	NOTES	NORTH	SCALE BAR	CLIENT			
				<p>A1 = 1:50 A3 = 1:100</p>	Suzannah Wander			
					PROJECT ADDRESS 17 College Lane, London, NW5 1BJ			
					DRAWING TITLE Demolition Plan and Section	SIZE A1 A3	SCALE 1:50 1:100	
					DRAWING NUMBER CL_DEMO_001	REVISION -	DATE 20.03.2013	
Dimensions are indicative only and subject to detailed design and survey Structural calculations and design by others								