




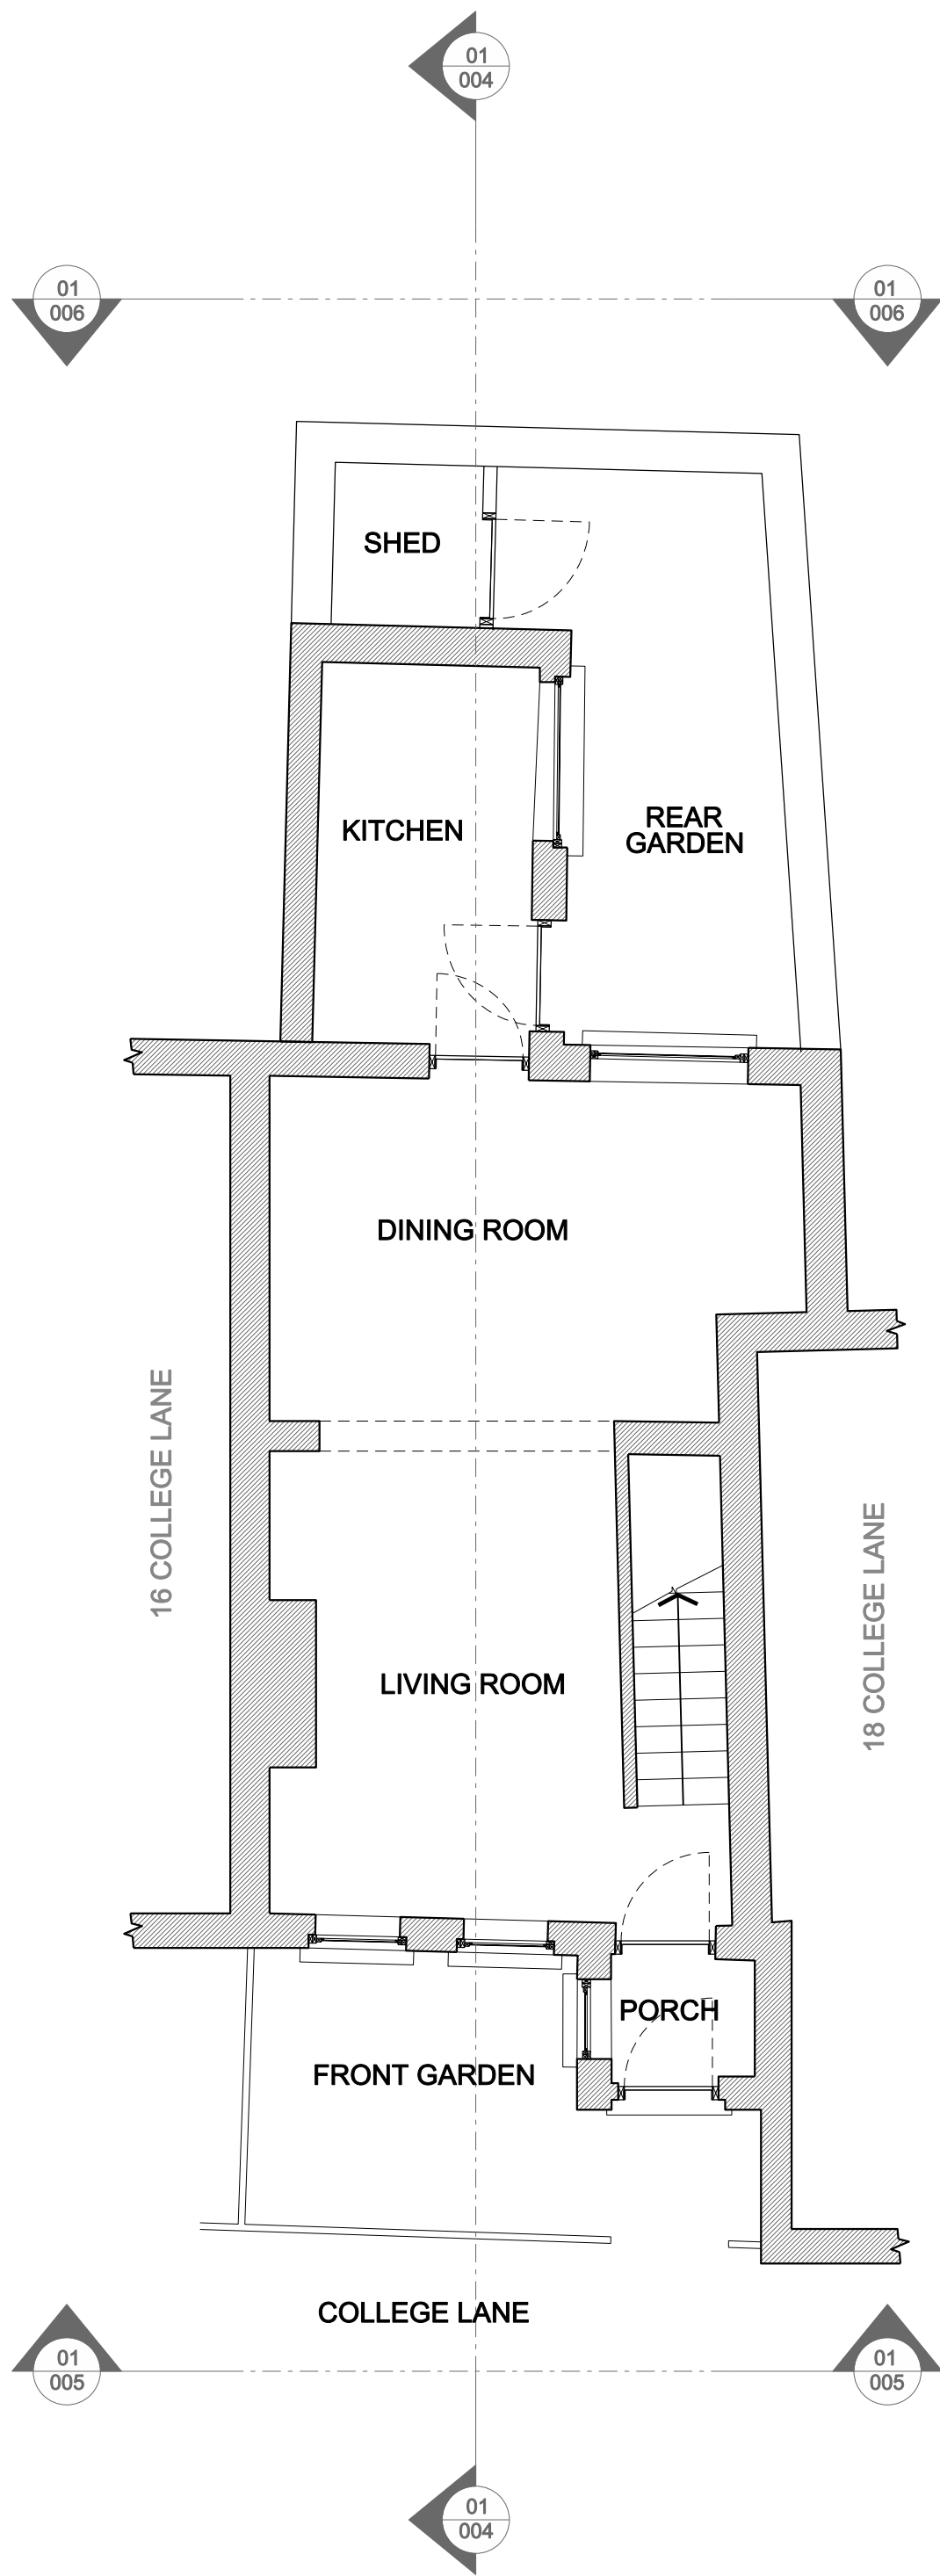


01 GROUND FLOOR - EXISTING

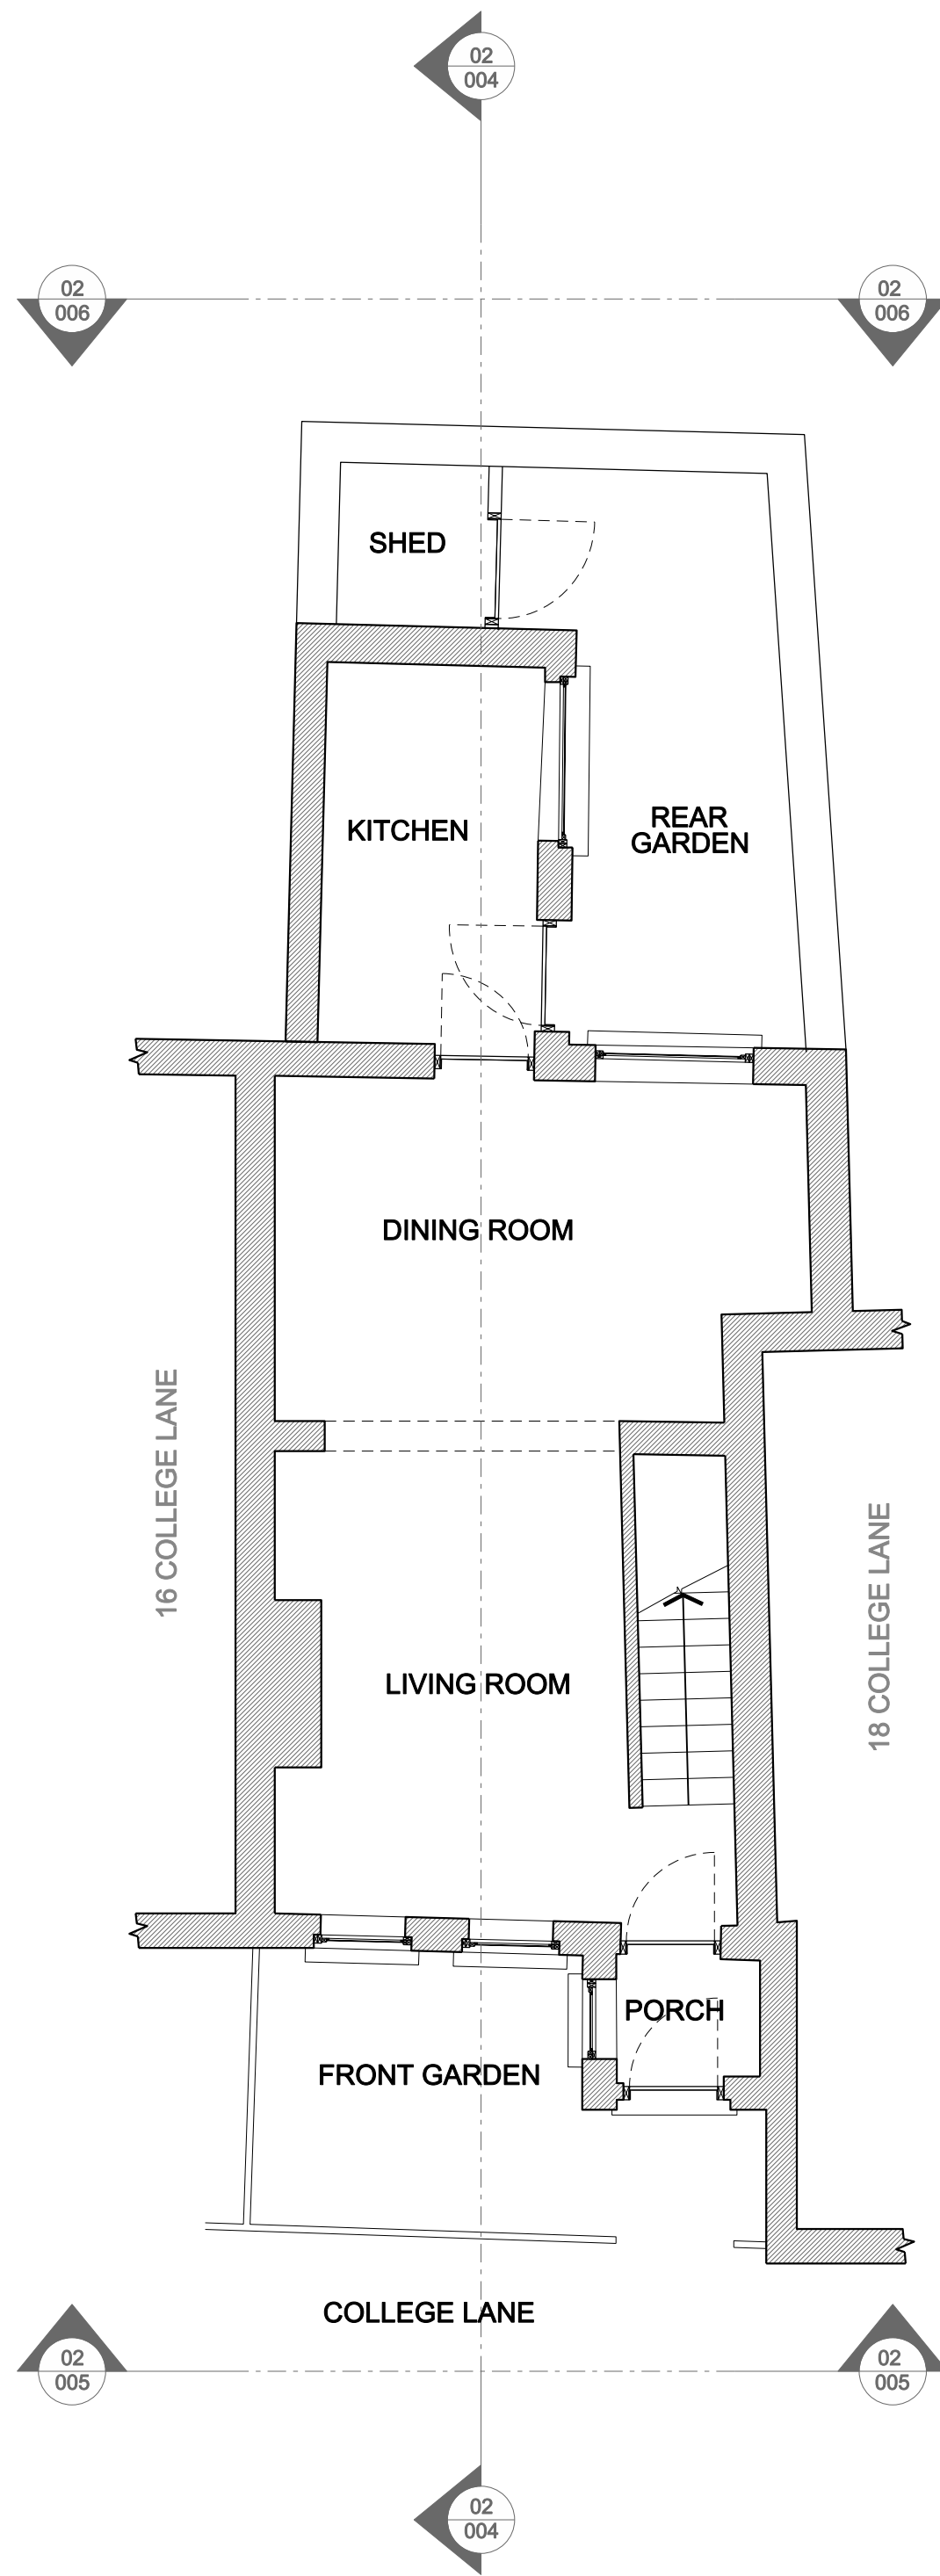

02 GROUND FLOOR - PROPOSED

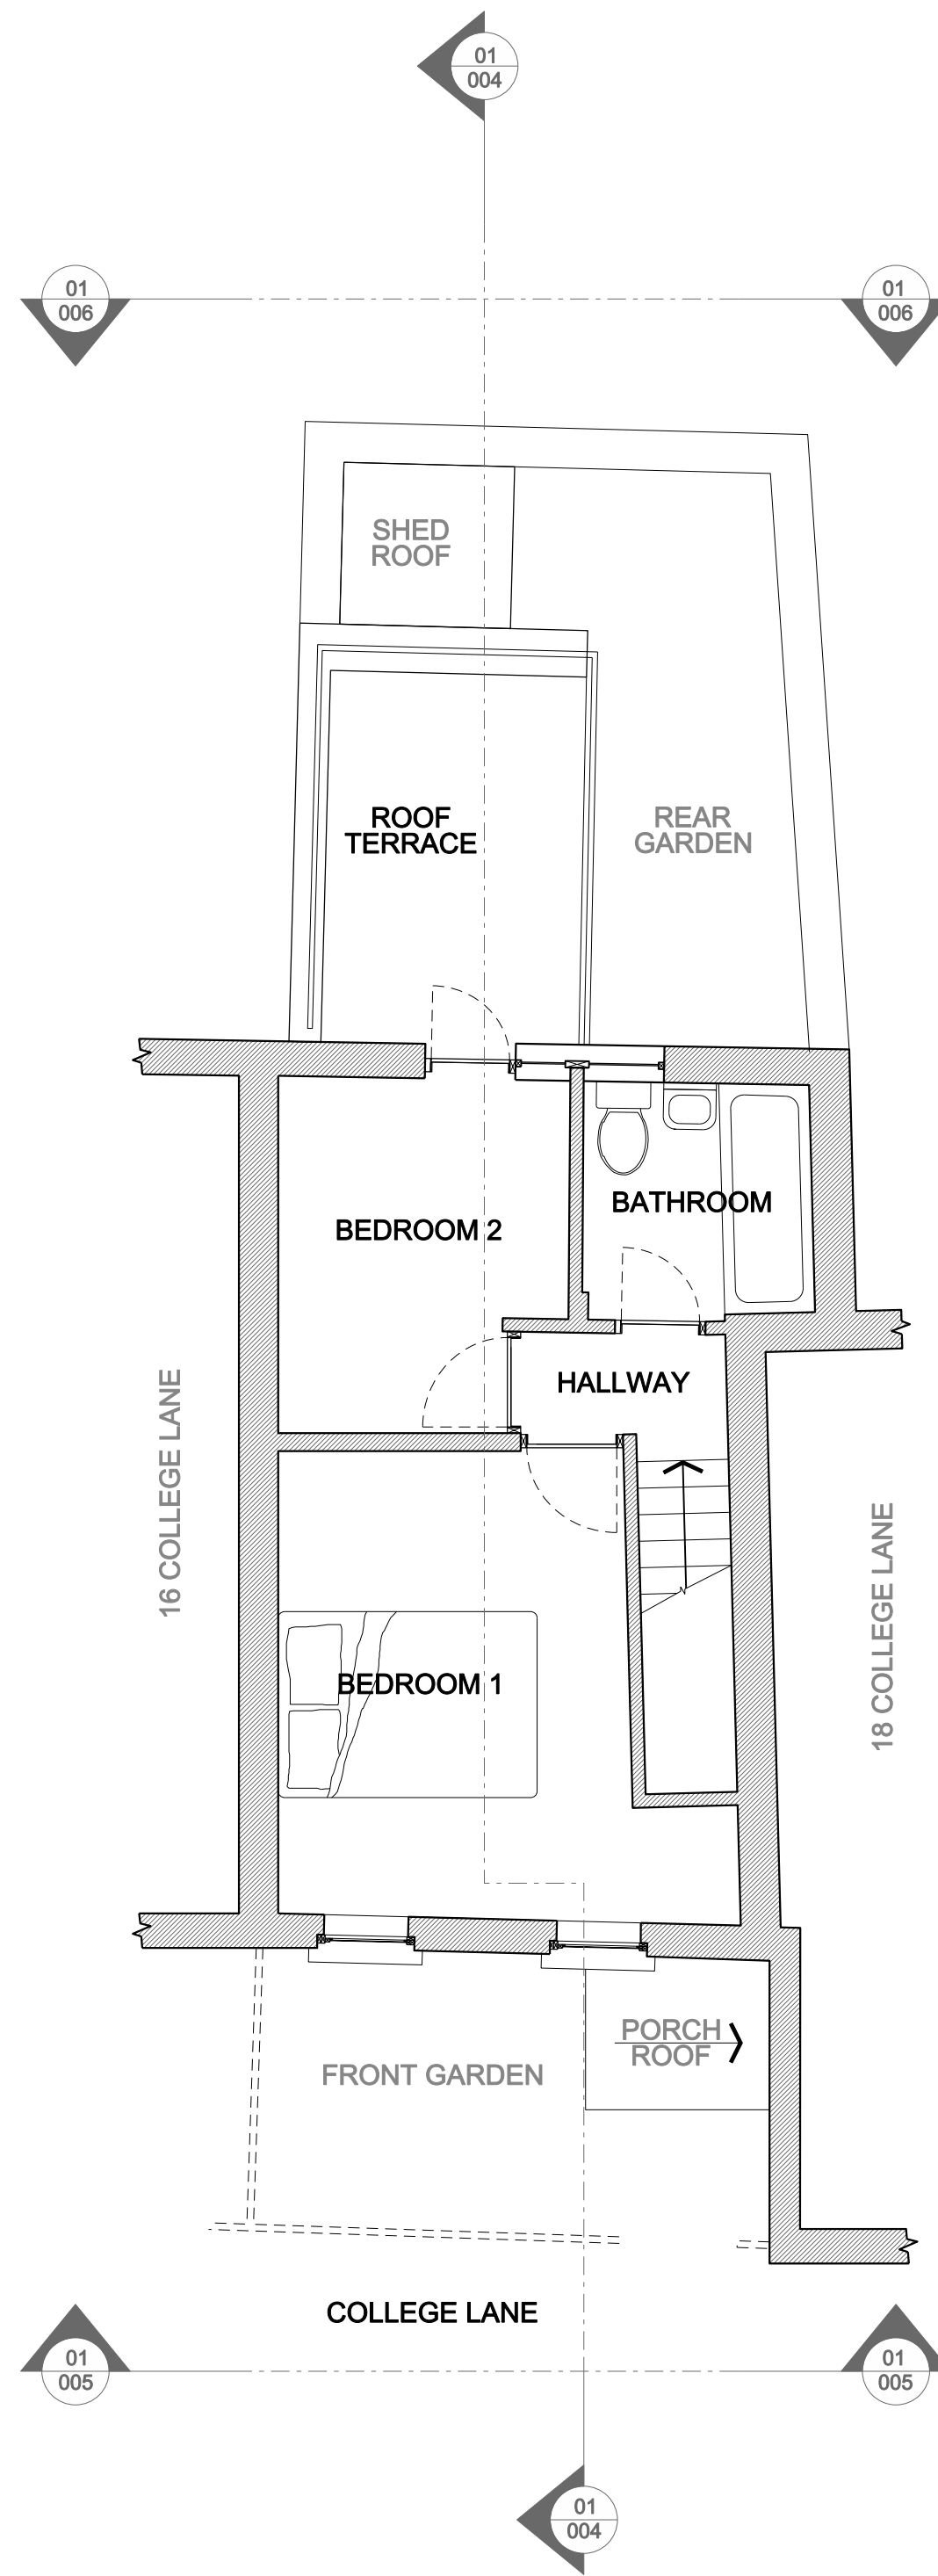

03 FIRST FLOOR - EXISTING

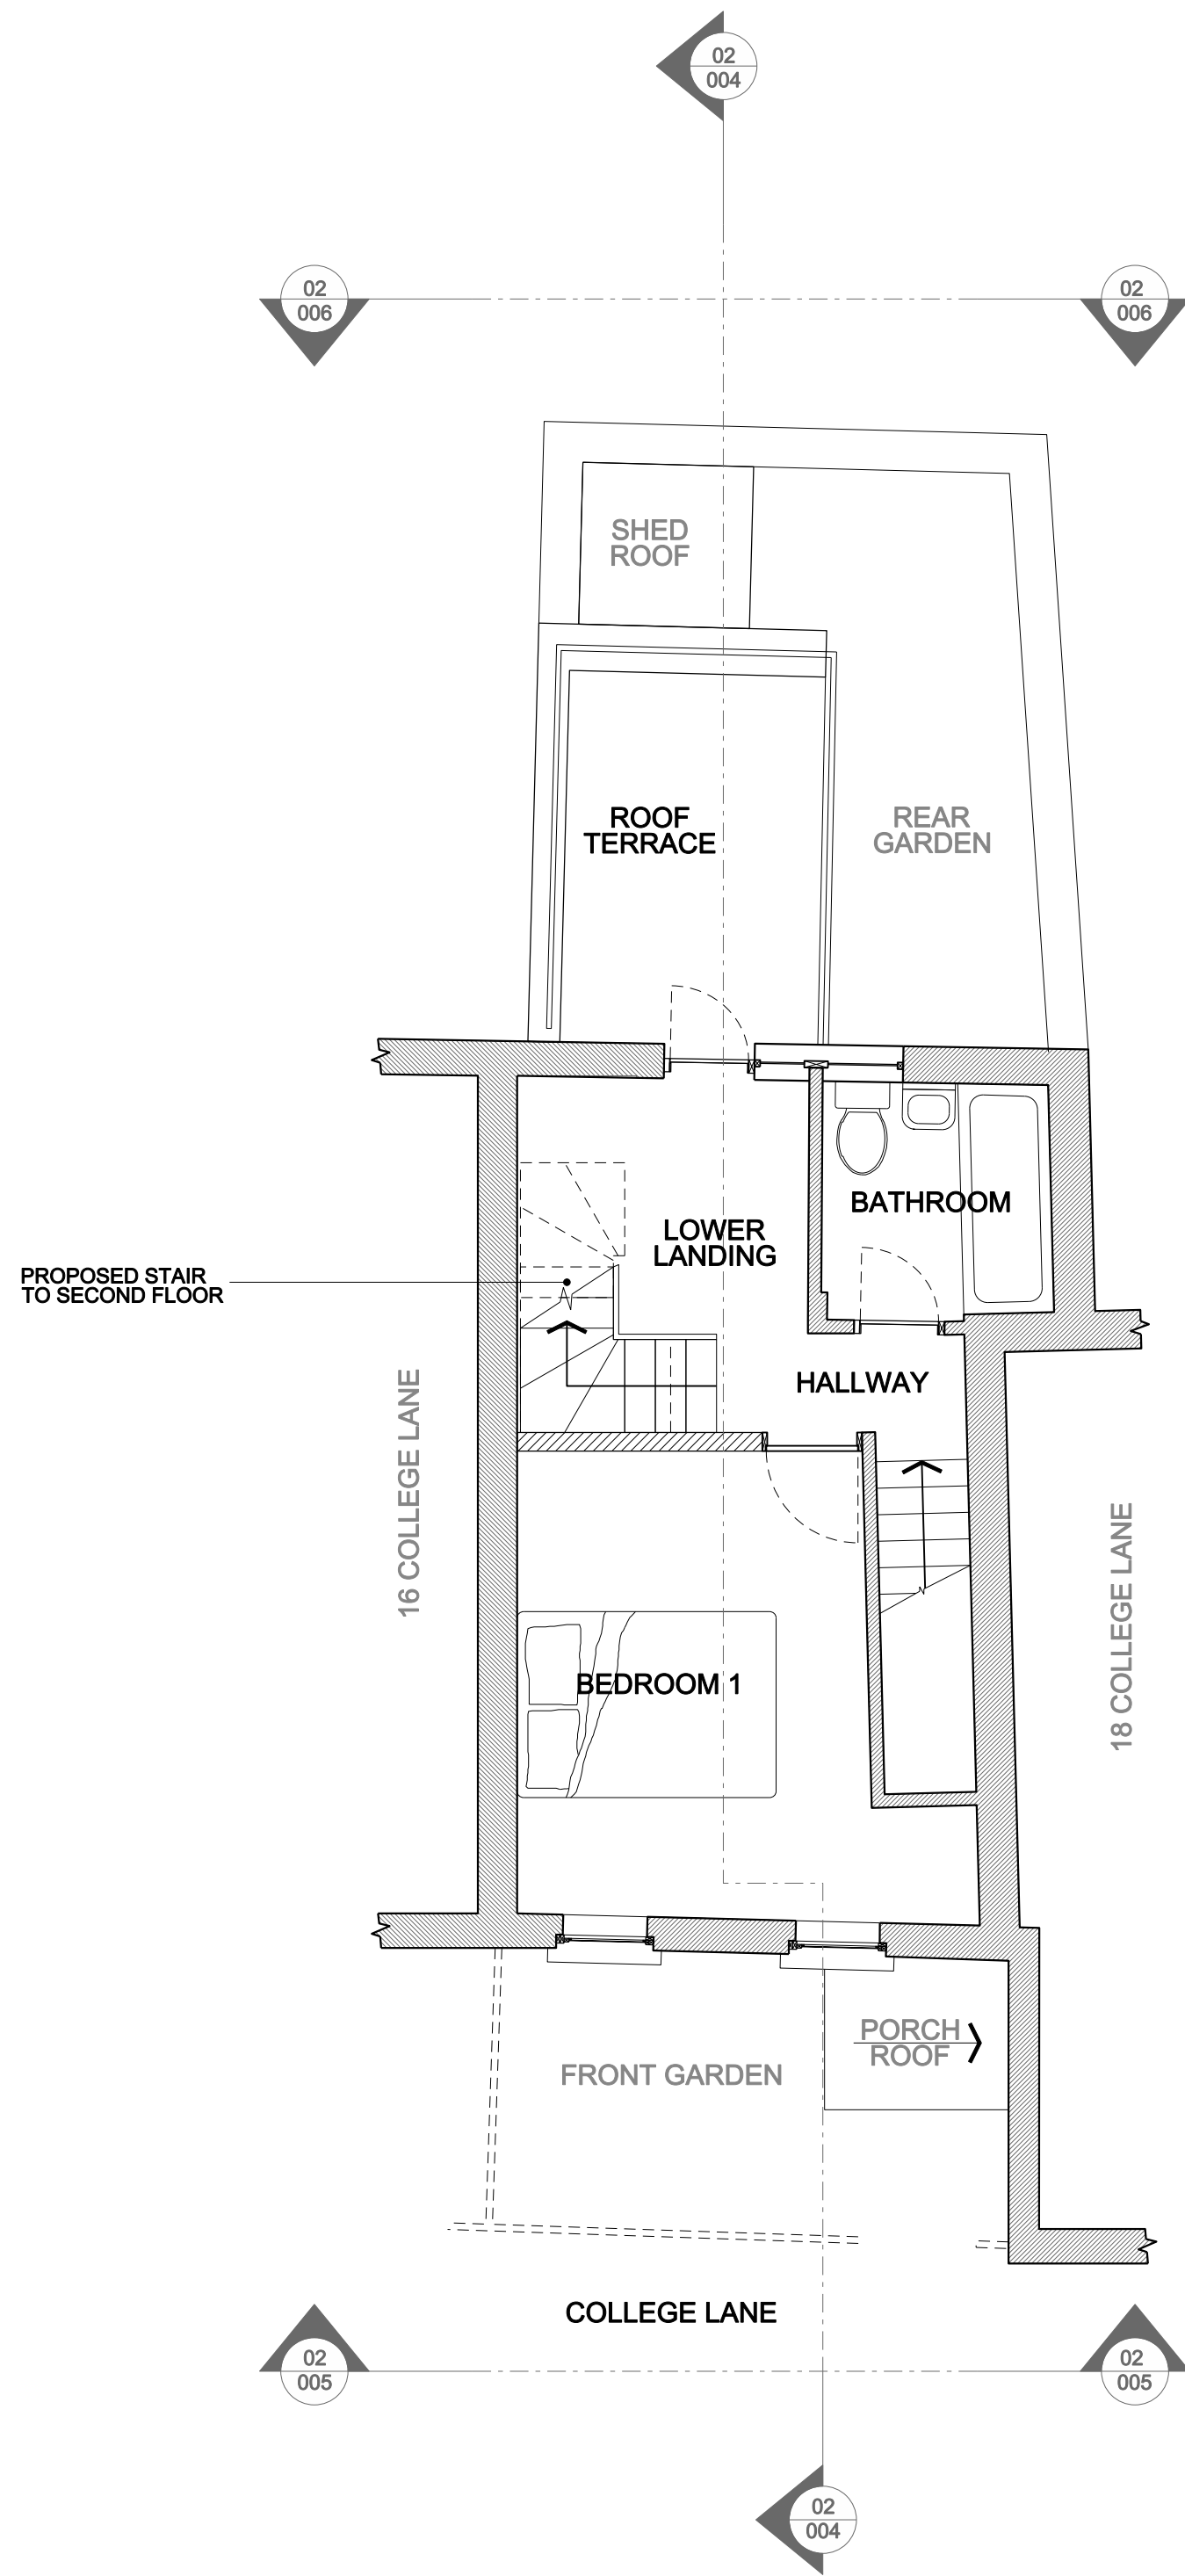

04 FIRST FLOOR - PROPOSED

DATE	REVISION	NOTES	NORTH	SCALE BAR	CLIENT
				A1 = 1:50 A3 = 1:100	Suzannah Wander
					PROJECT ADDRESS 17 College Lane, London, NW5 1BJ
					DRAWING TITLE Existing & Proposed Ground & First Floor Plan
					DRAWING NUMBER CL_PLANNING_002
					SIZE A1 A3
					SCALE 1:50 1:100
					REVISION -
					DATE 20.03.2013