



01
-
ROOF PLAN - EXISTING

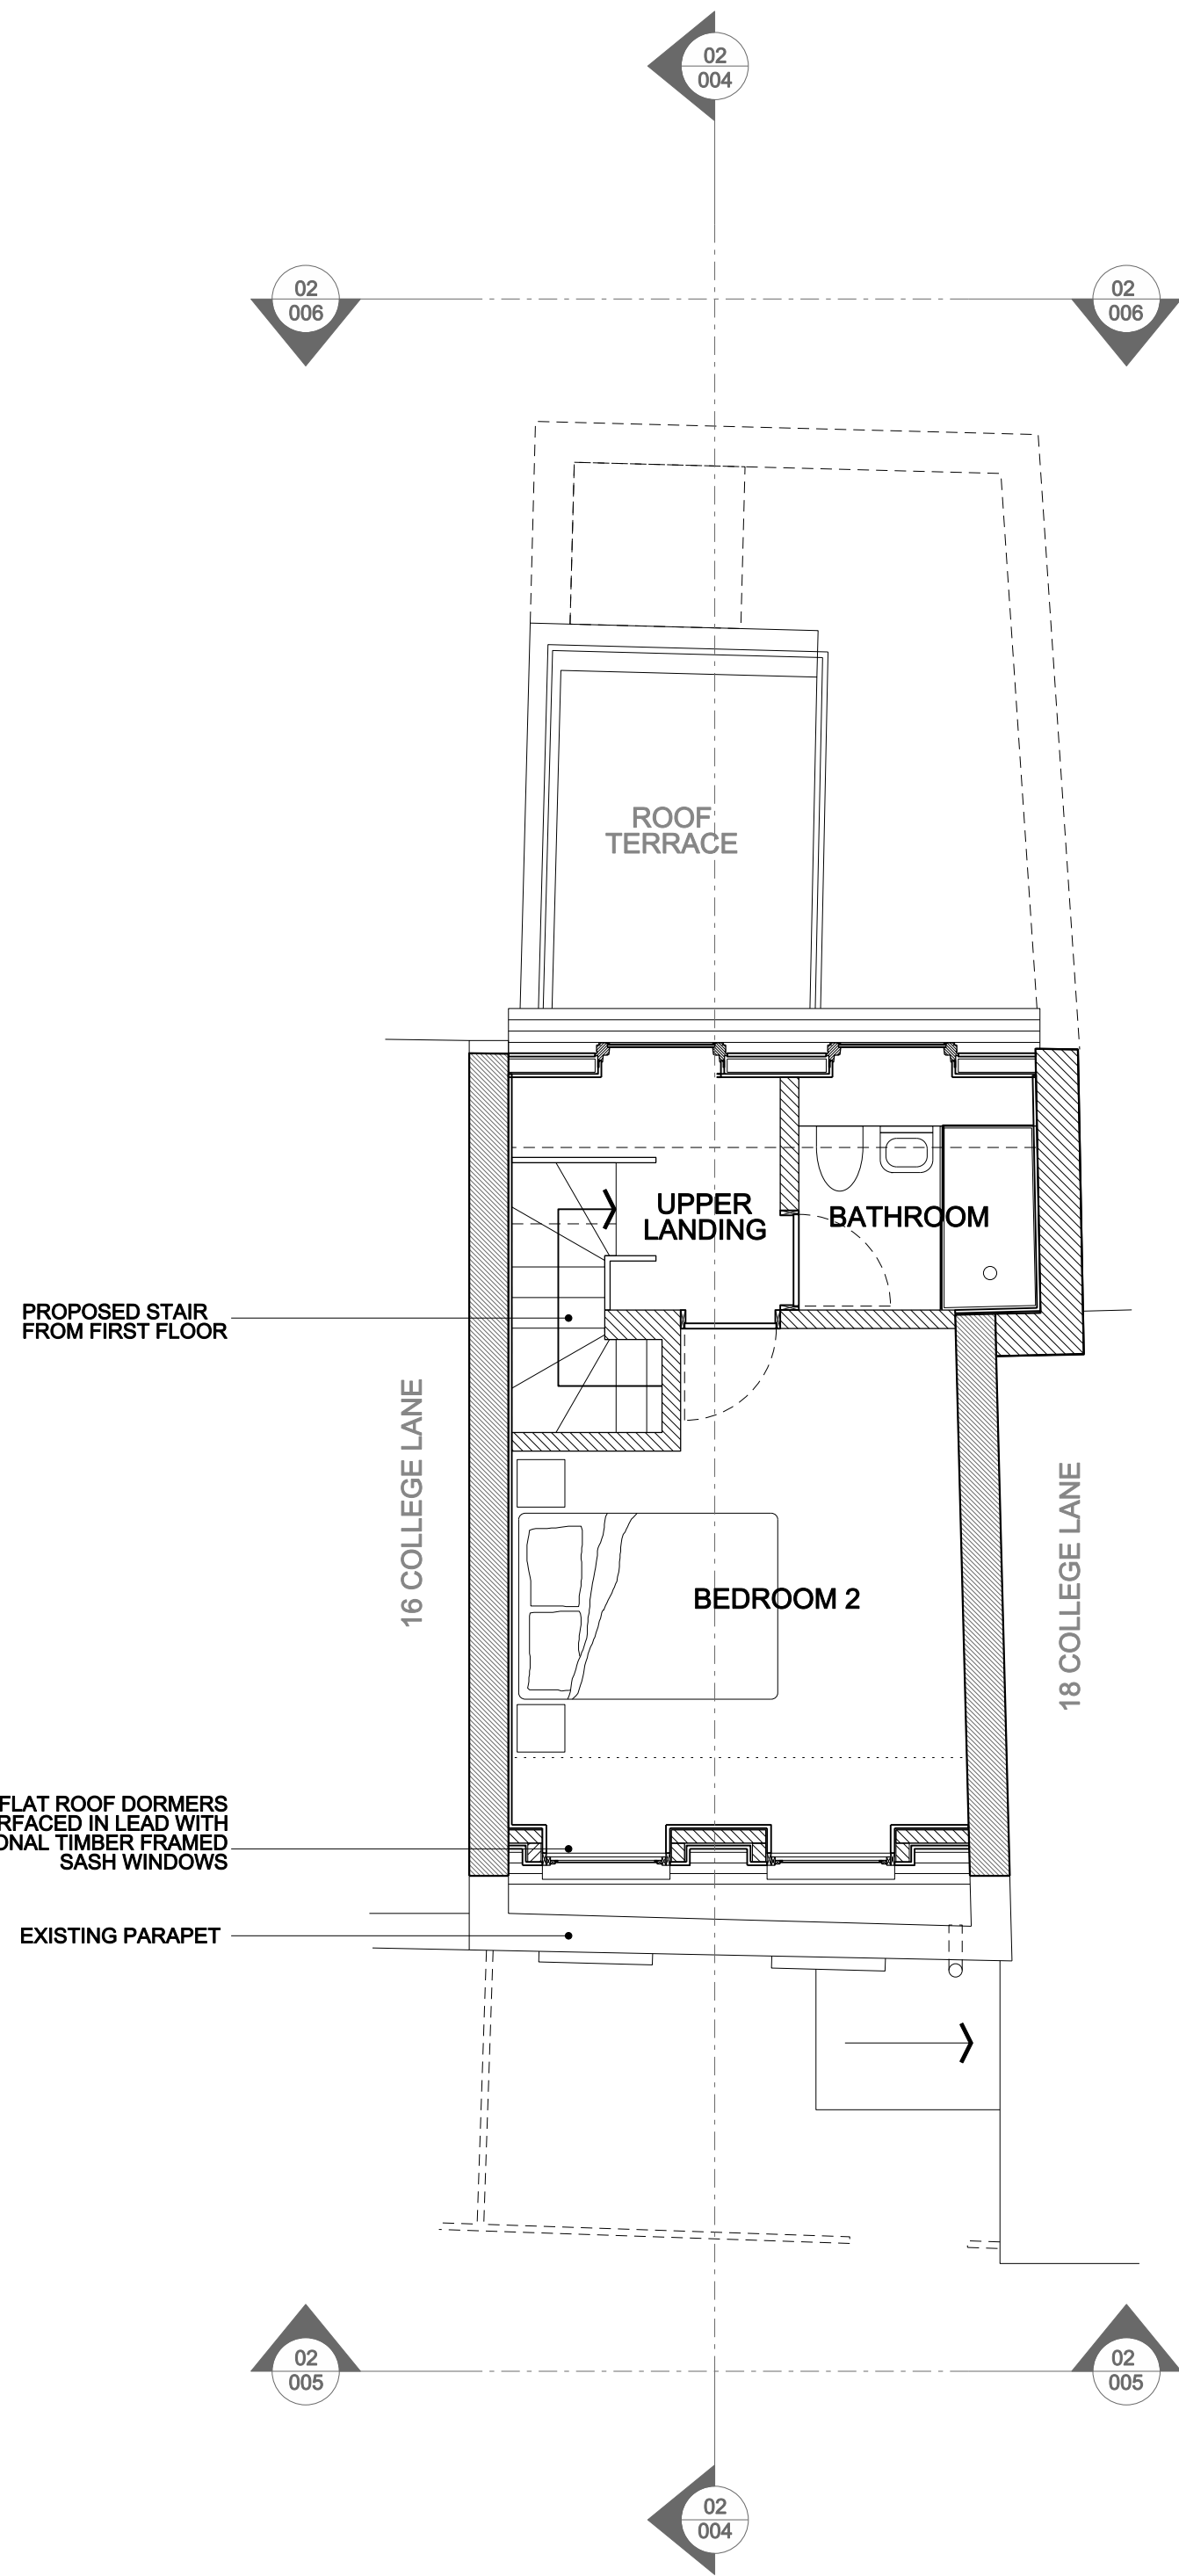

02
-
SECOND FLOOR - PROPOSED

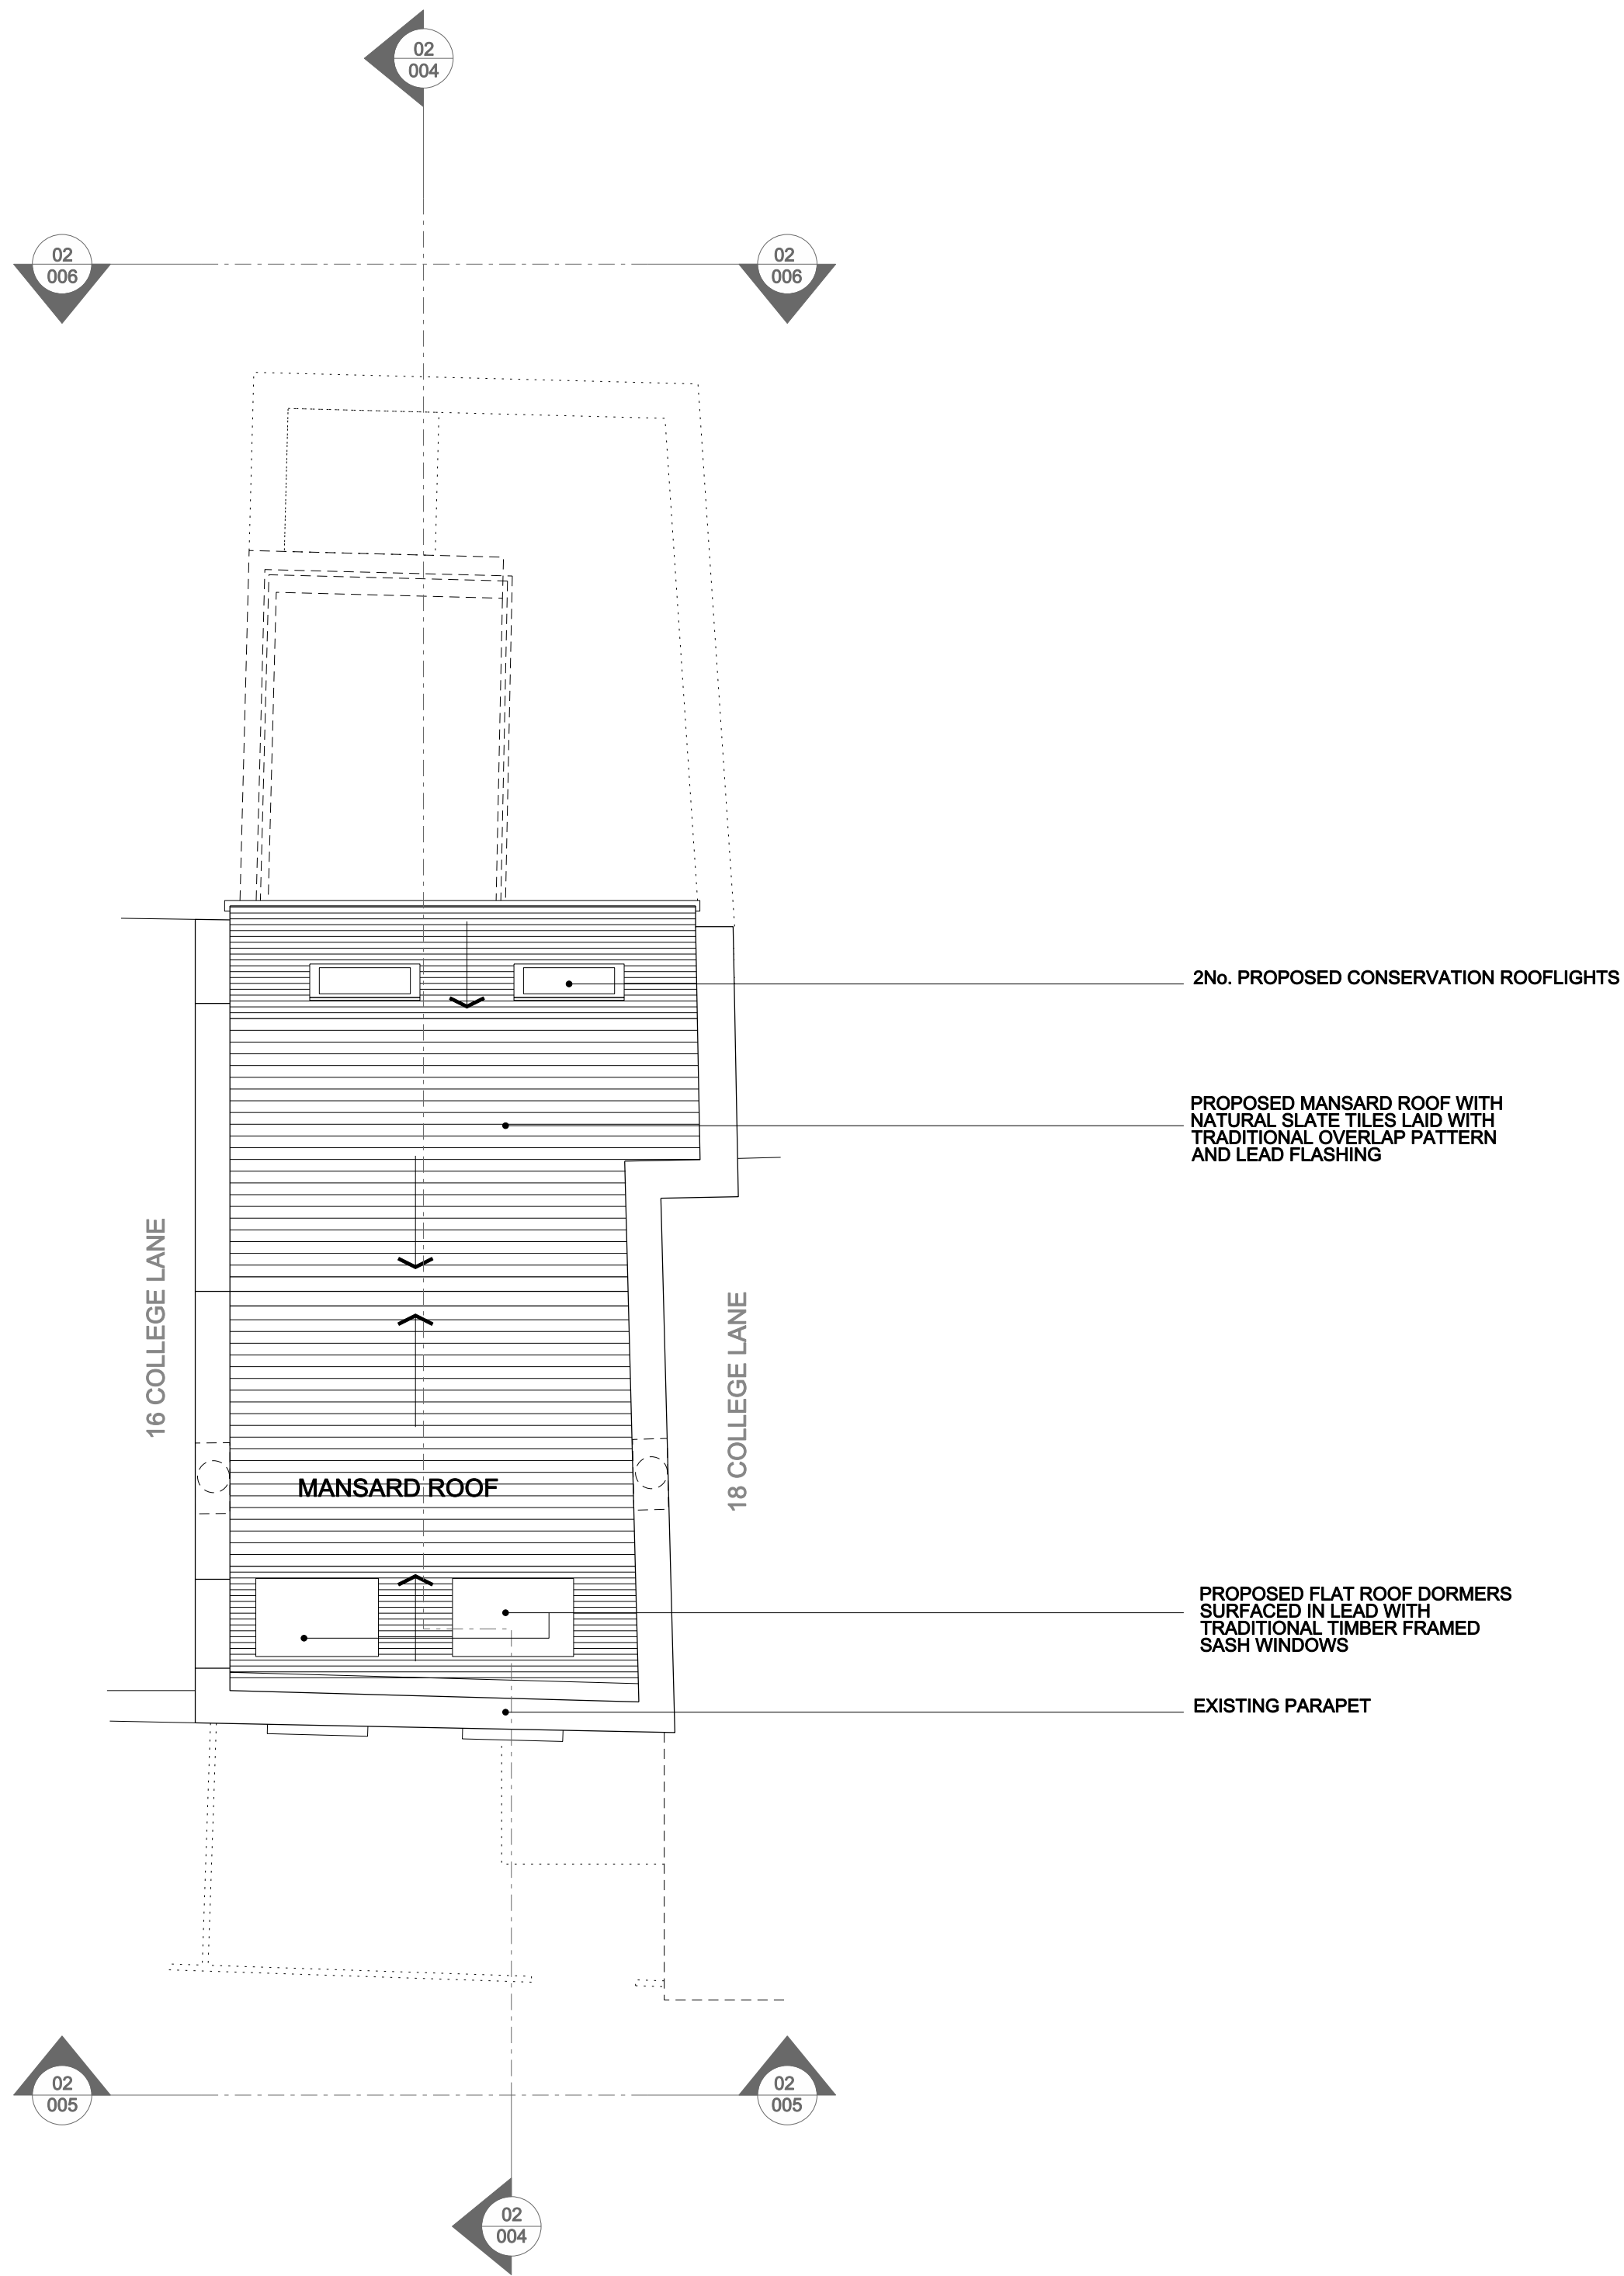

03
-
ROOF PLAN - PROPOSED

DATE	REVISION	NOTES	NORTH	SCALE BAR	CLIENT
				<p>A1 = 1:50 A3 = 1:100</p>	Suzannah Wander
					PROJECT ADDRESS
					17 College Lane, London, NW5 1BJ
					DRAWING TITLE
					Existing & Proposed Second Floor & Roof Plan
					DRAWING NUMBER
					CL_PLANNING_003
					SIZE
					A1 A3
					SCALE
					1:50 1:100
					REVISION
					-
					DATE
					20.03.2013