



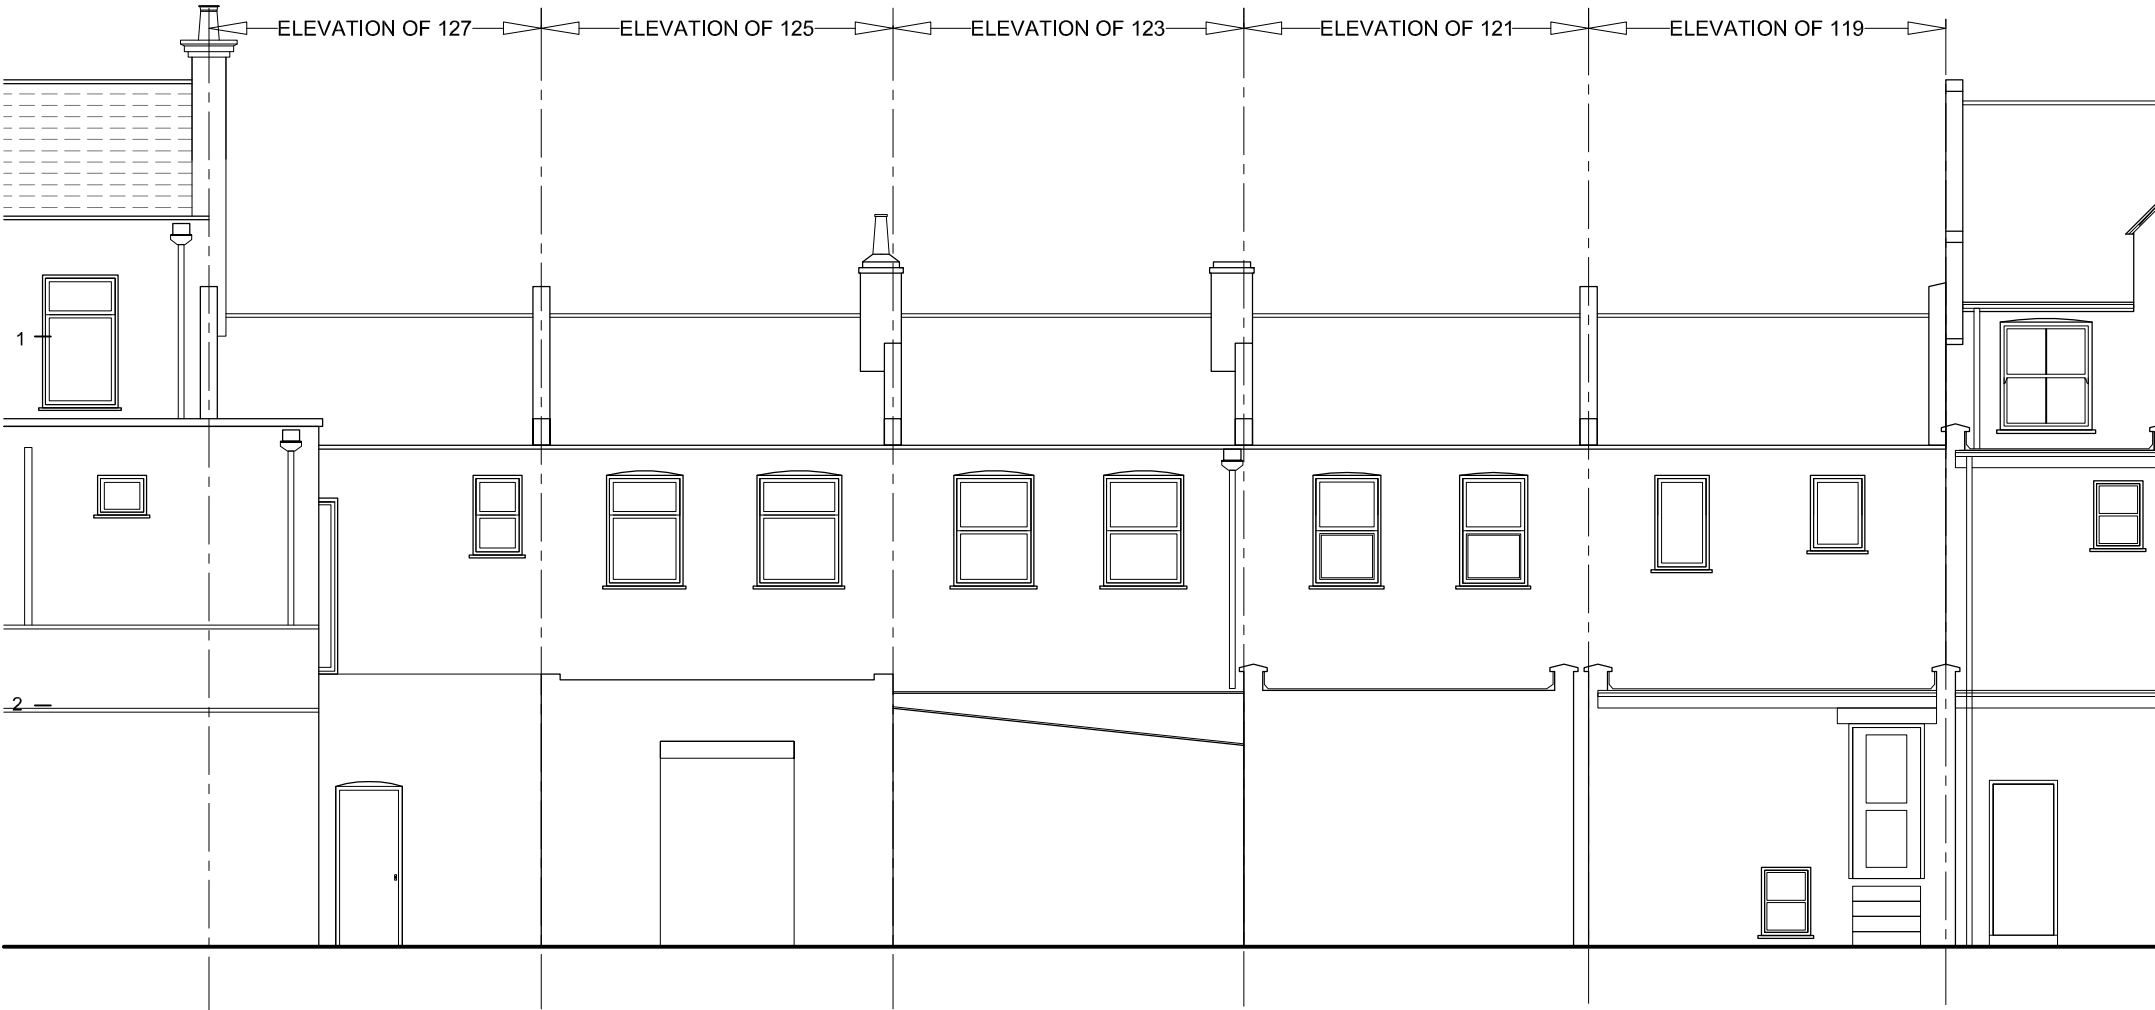

3A Existing Rear Elevation

SCALE 1:100

- Legend of Materials:**
- Walls:**
1. Front: White rendered masonry.
 2. Rear: Facing brickwork to match existing.
 3. White UPVC windows to front and rear.
- Roof:**
4. Slates to match existing.
- Drainage:**
5. UPVC gutters and downpipes (black) to match existing.

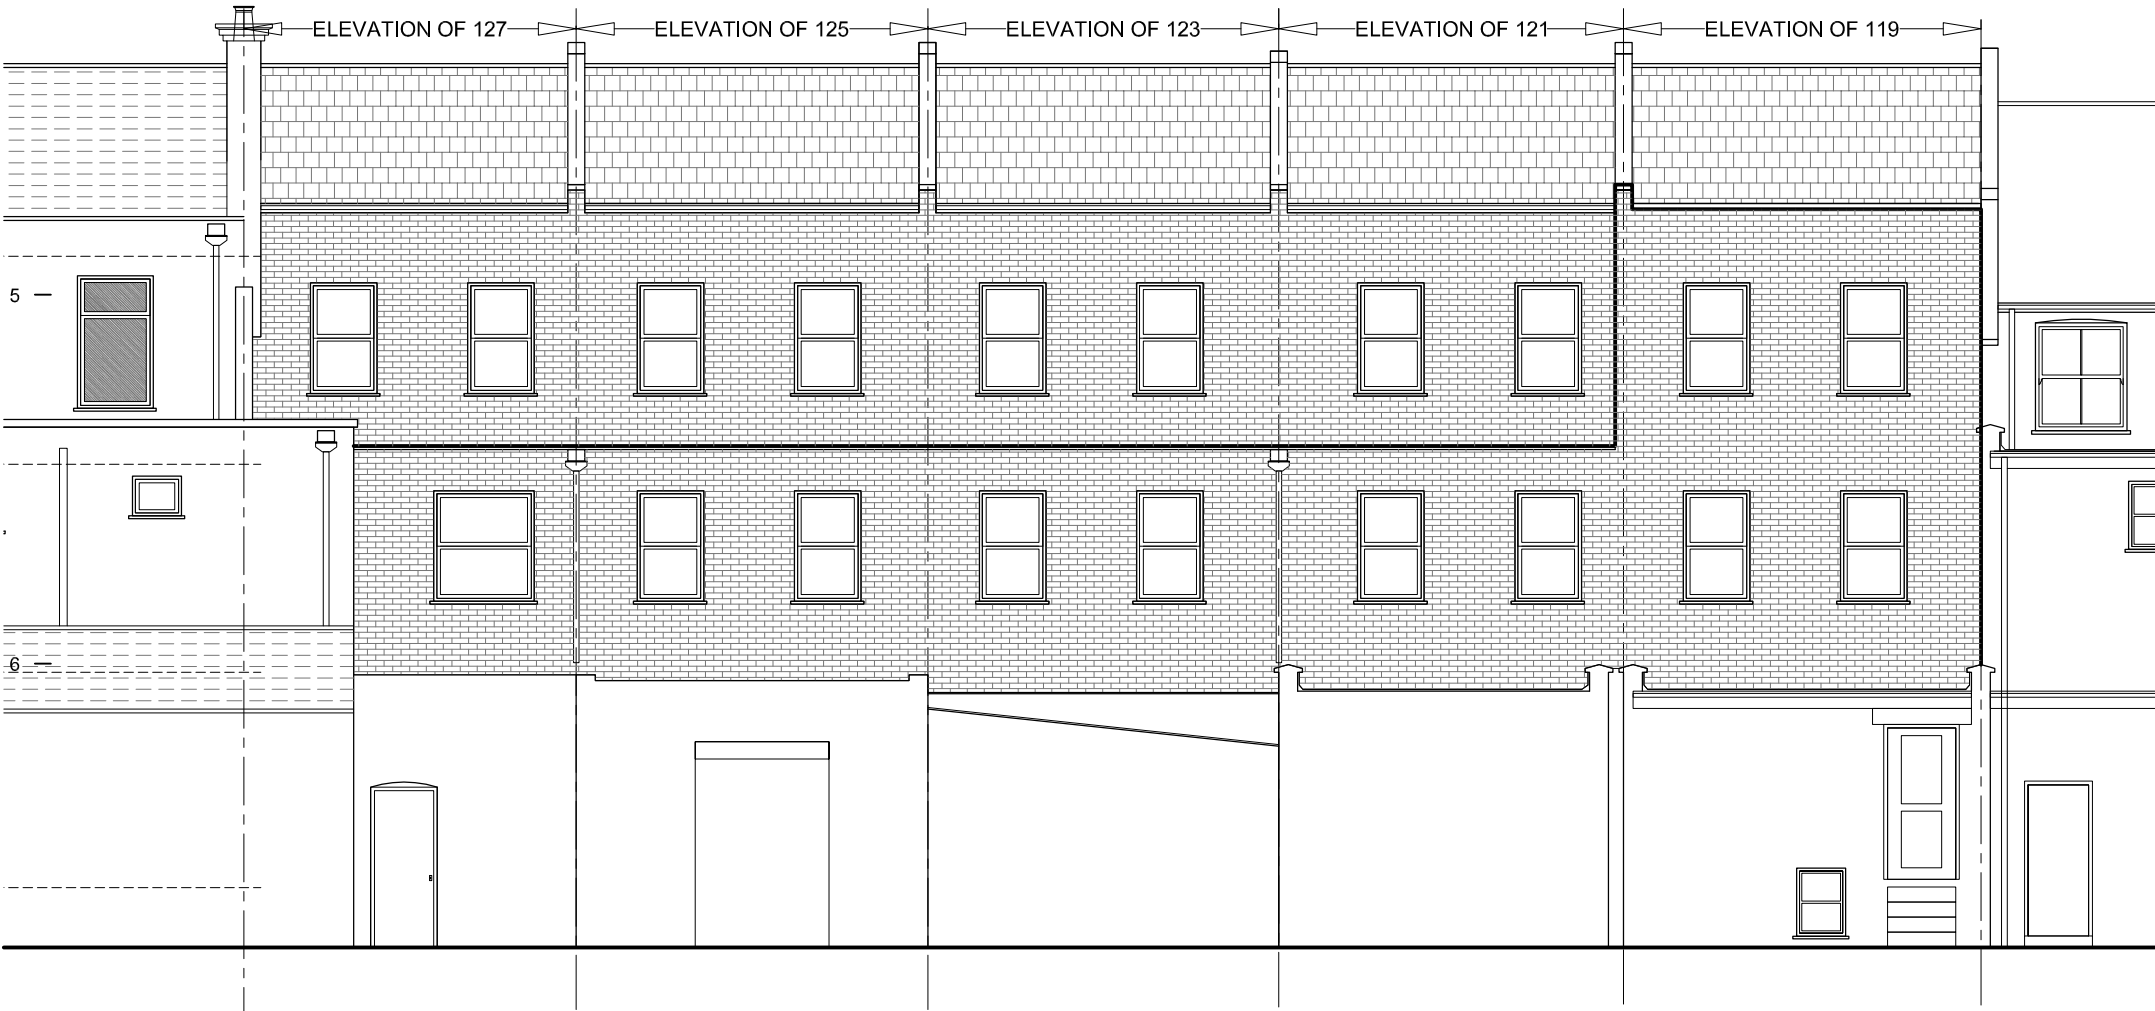

7A Proposed Rear Elevation

SCALE 1:100

-	Client	Drawing Title Existing and Proposed Rear Elevation	Project Number	13/0097	Drawing Number	
	Project Title		Scale	1:100 (A3)	Sheet No.	Rev.
			Date	14/03/13	13-97-09	-
			Revised			
			Status			
	Rev	Date	Description	Rev By	Ckd By	