



1 —  
2 —  
3 —  
4 —  
5 —  
6 —  
7 —

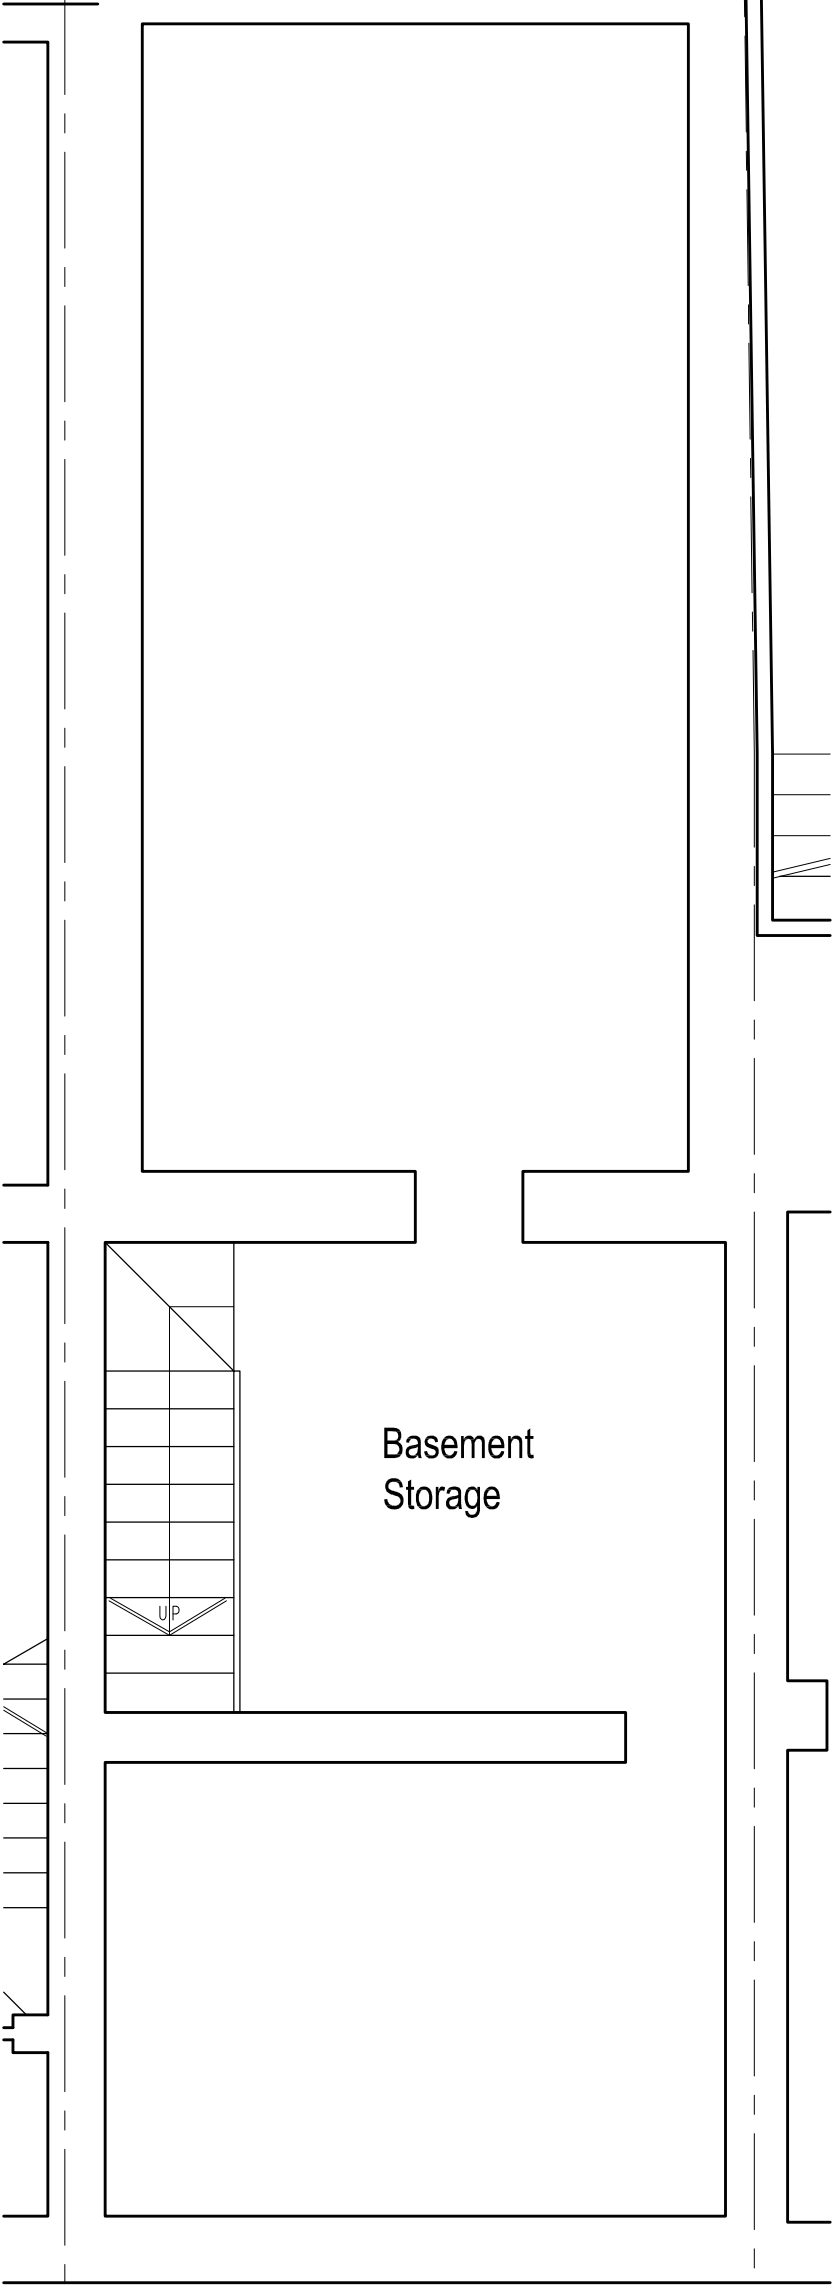



**7A** EXISTING BASEMENT PLAN

SCALE 1:50

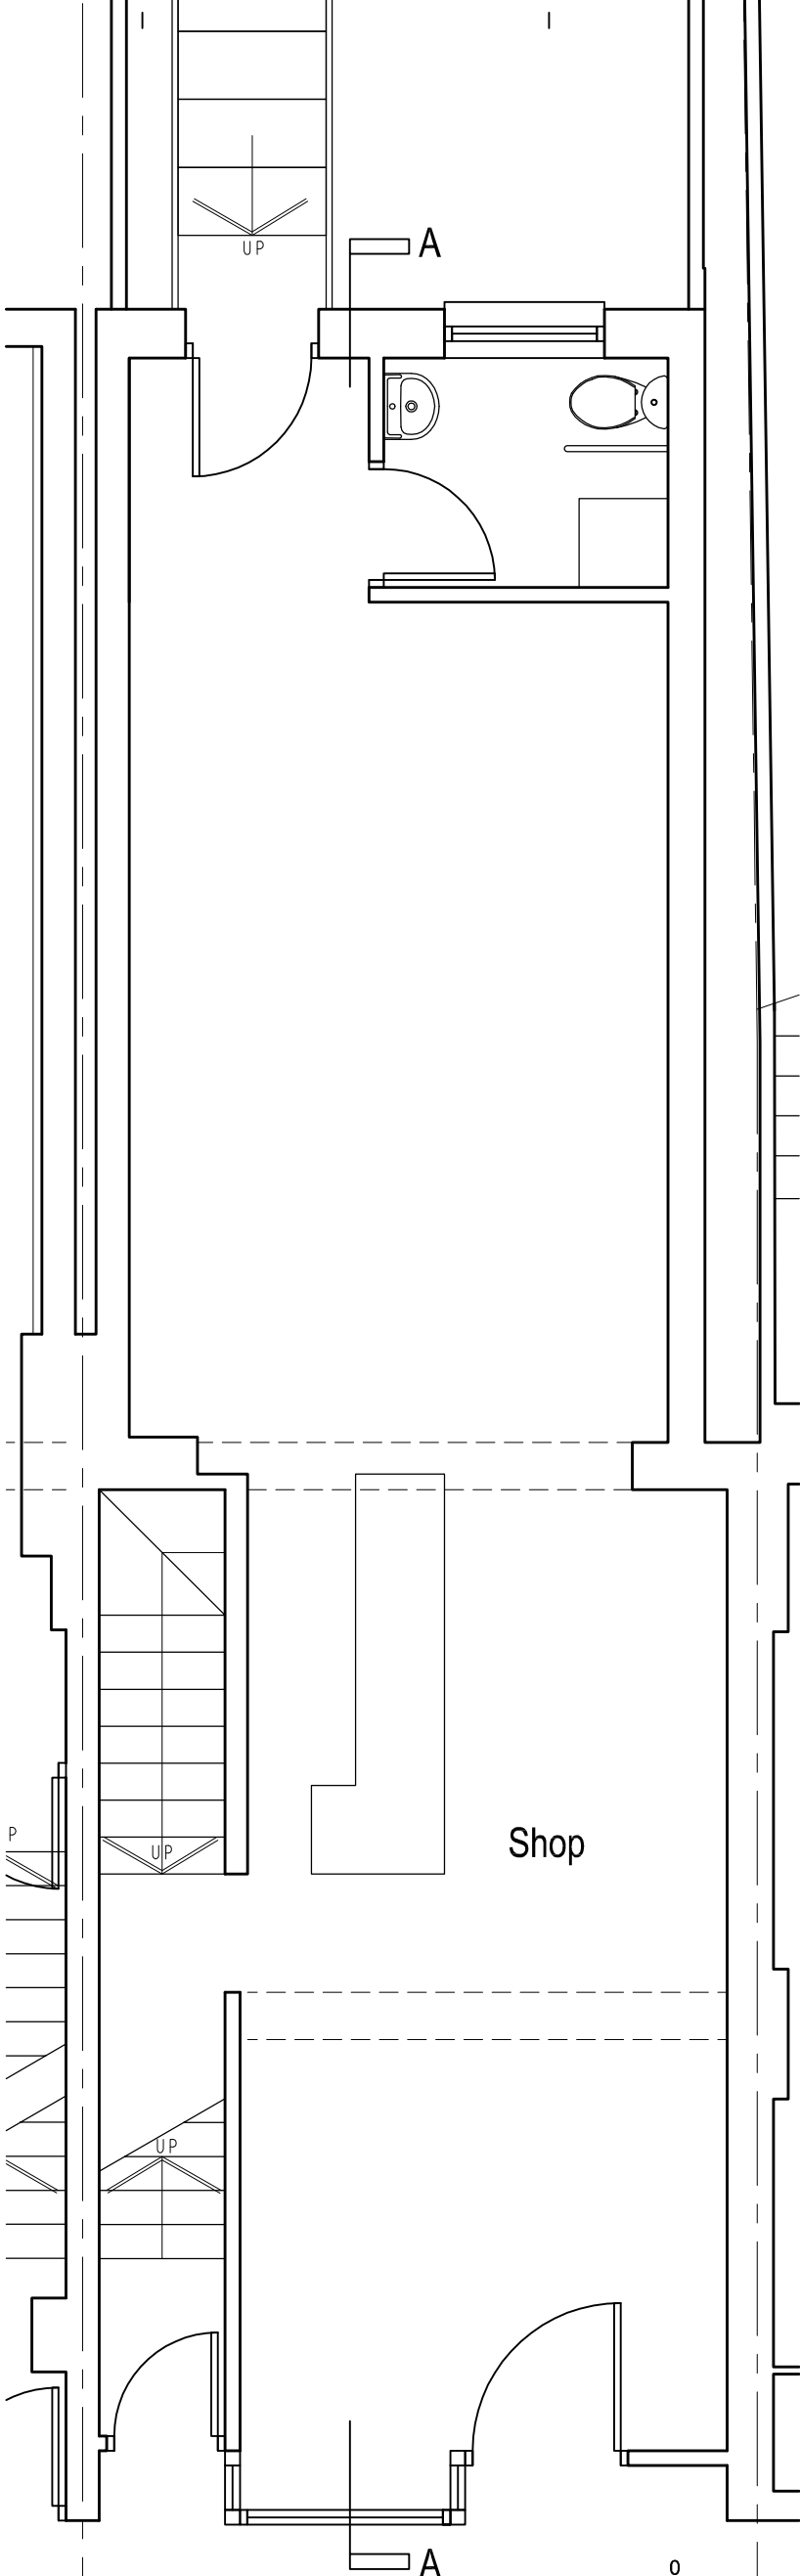

**7C** EXISTING GROUND FLOOR PLAN

SCALE 1:50

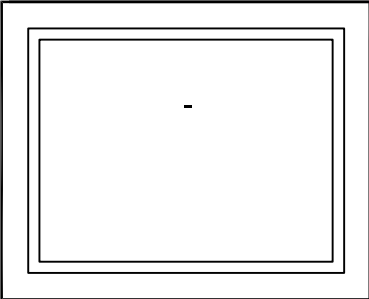 

Client	-
Project Title	Roof Extension 121 Kentish Town Road, London NW1 8PB

Drawing Title		Existing Basement and Ground Floor Plan	
Rev	Date	Description	Rev By Ckd By

Project Number	12/0088	Drawing Number	12-88-01
Scale	1:50 (A3)	Sheet No.	-
Date	06/12/12	Rev.	-
Revised			
Status	-		