

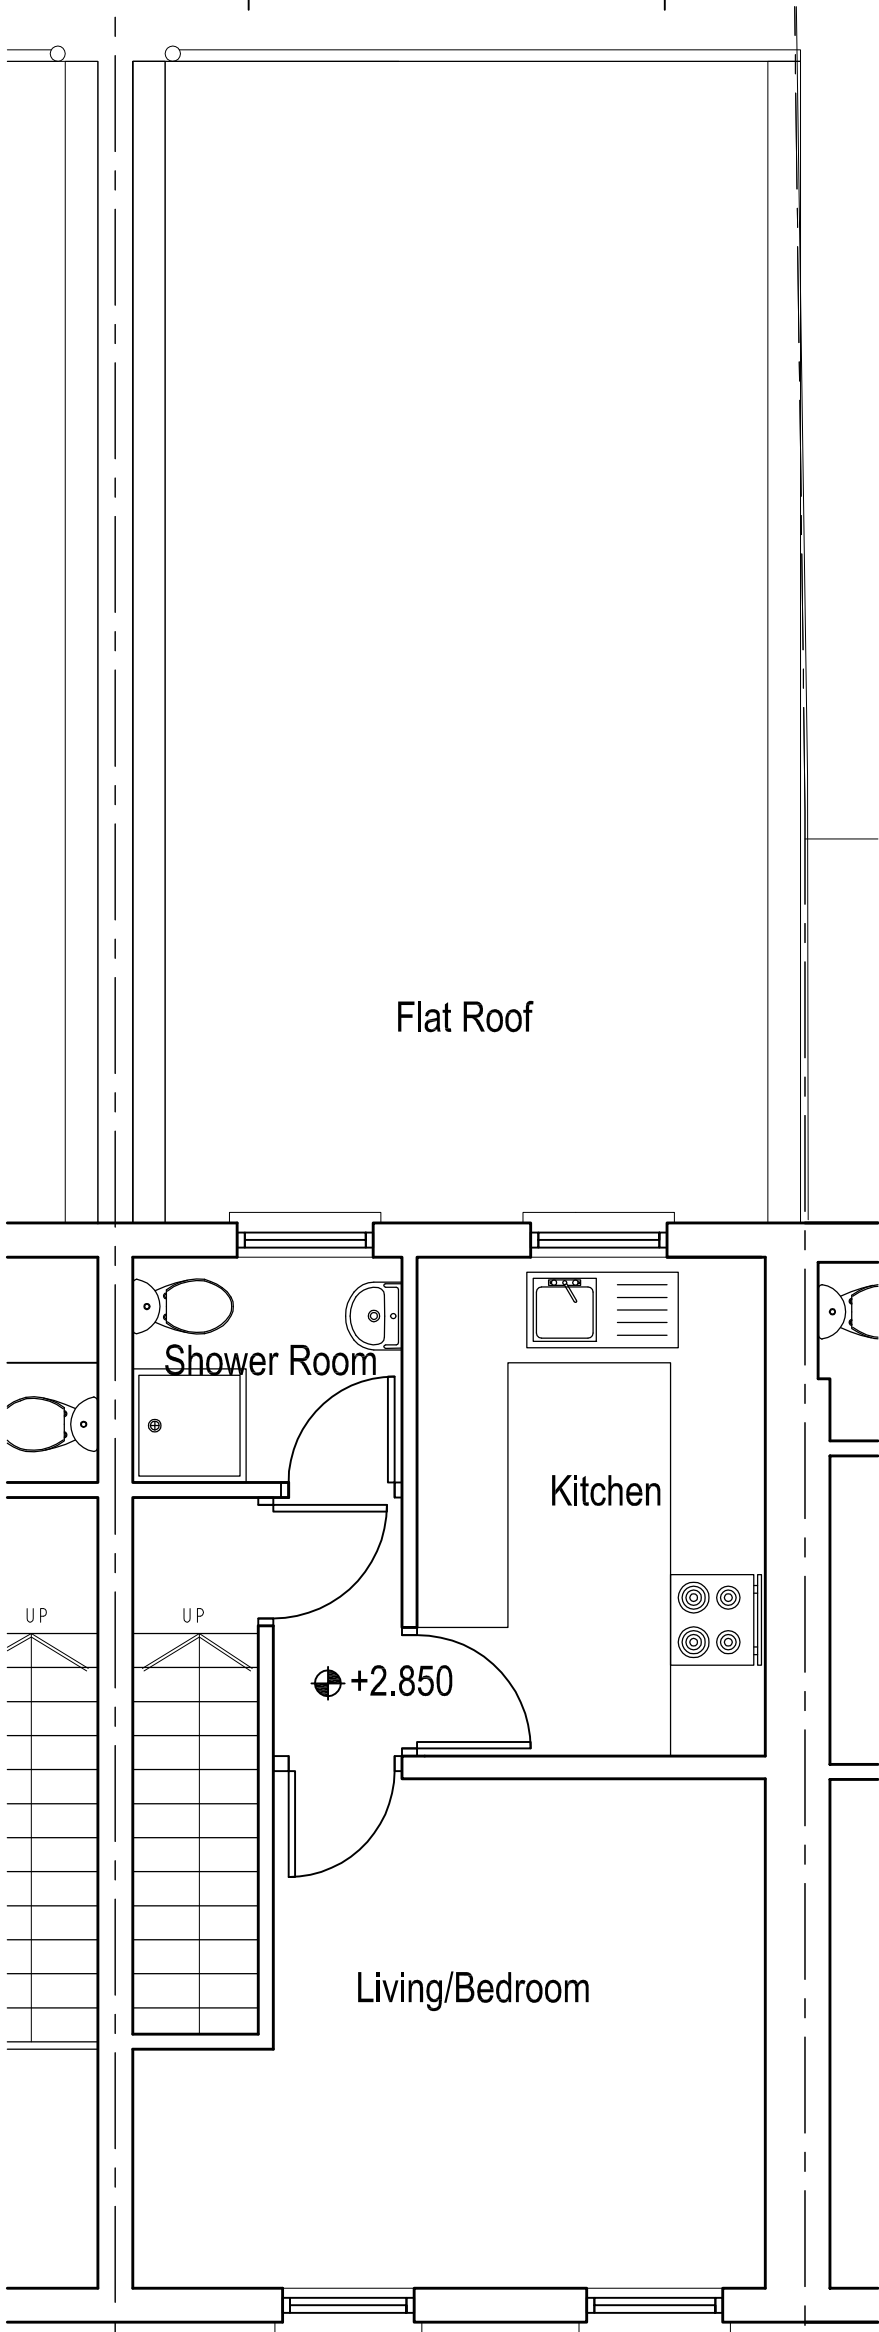


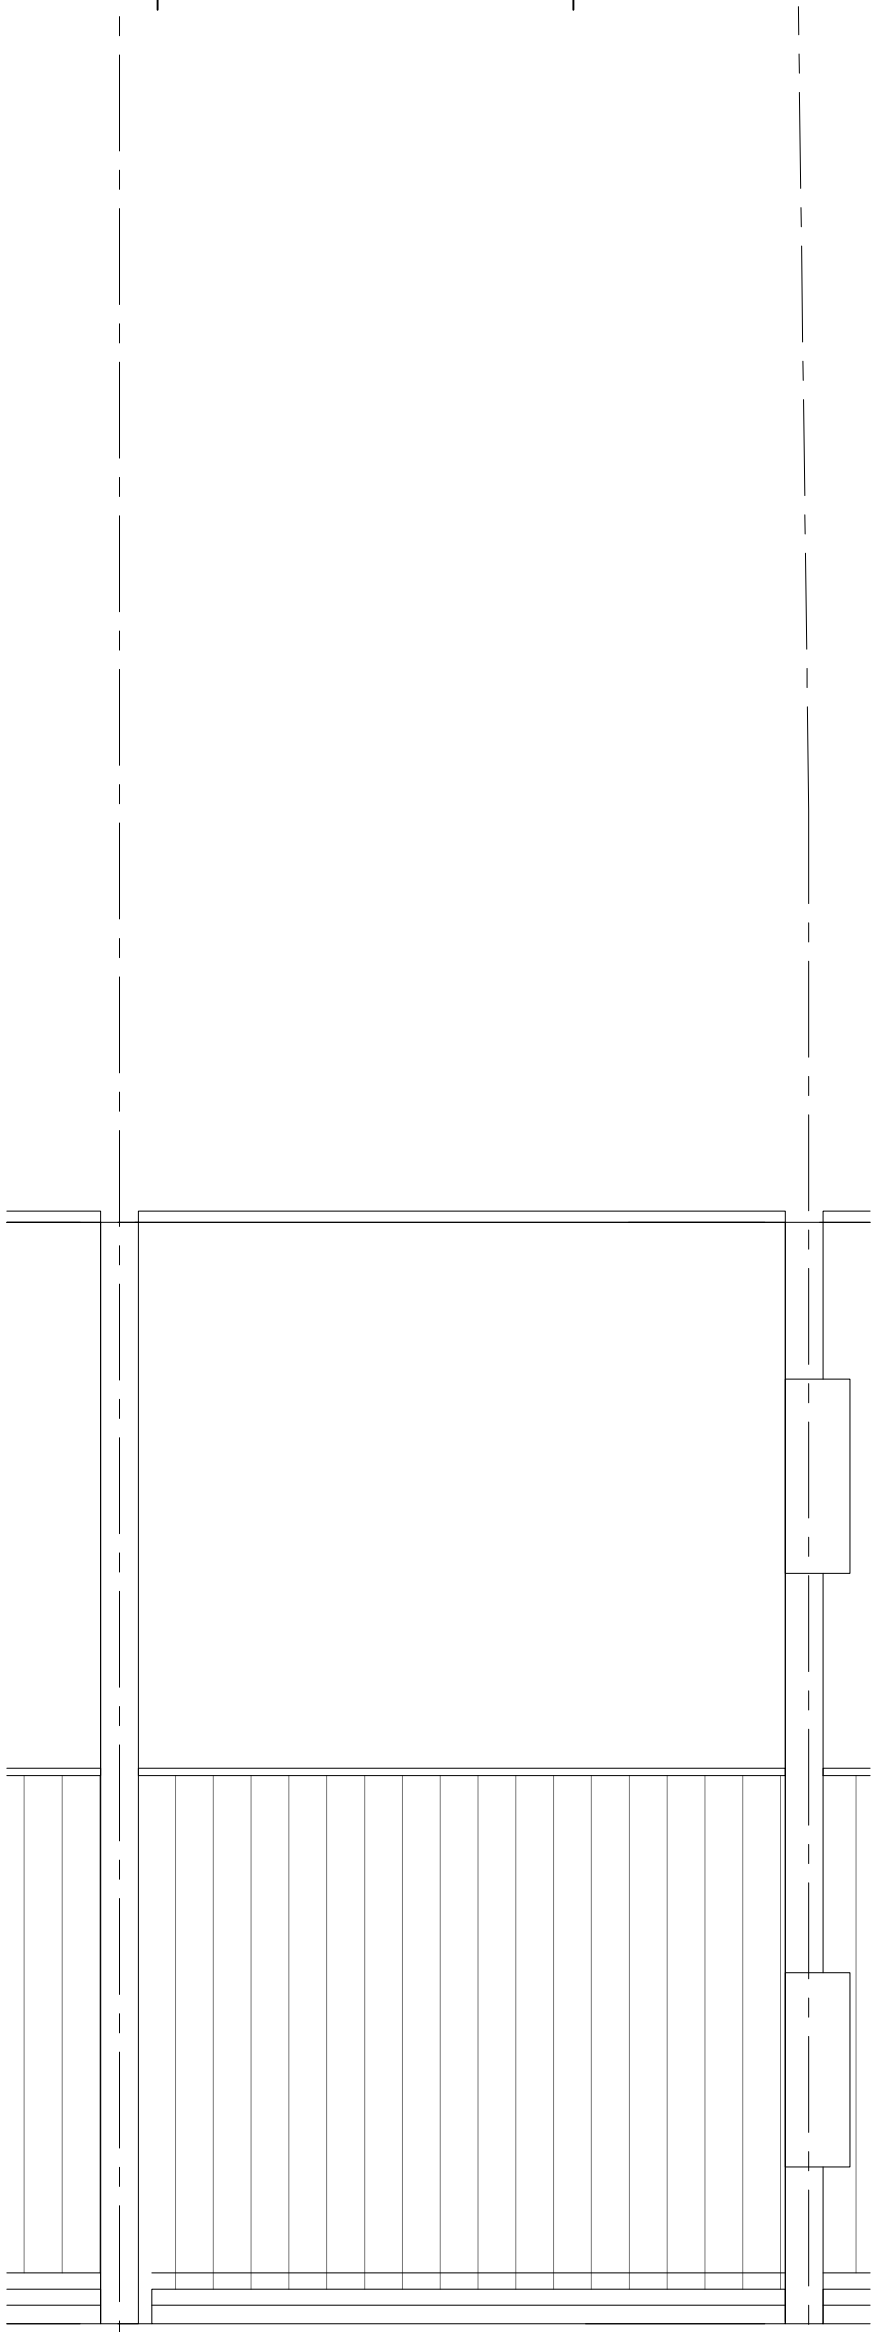

7A EXISTING FIRST FLOOR PLAN

SCALE 1:50

 

7C EXISTING ROOF PLAN

SCALE 1:50

-	Client	-	Drawing Title	Existing First Floor and Roof Plan			Project Number	12/0088	Drawing Number			
	Project Title	Roof Extension 121 Kentish Town Road, London NW1 8PB					Scale	1:50 (A3)	Sheet No.	12-88-02	Rev.	-
							Date	06/12/12				
							Revised					
		Rev		Date	Description	Rev By	Ckd By	Status	-			