

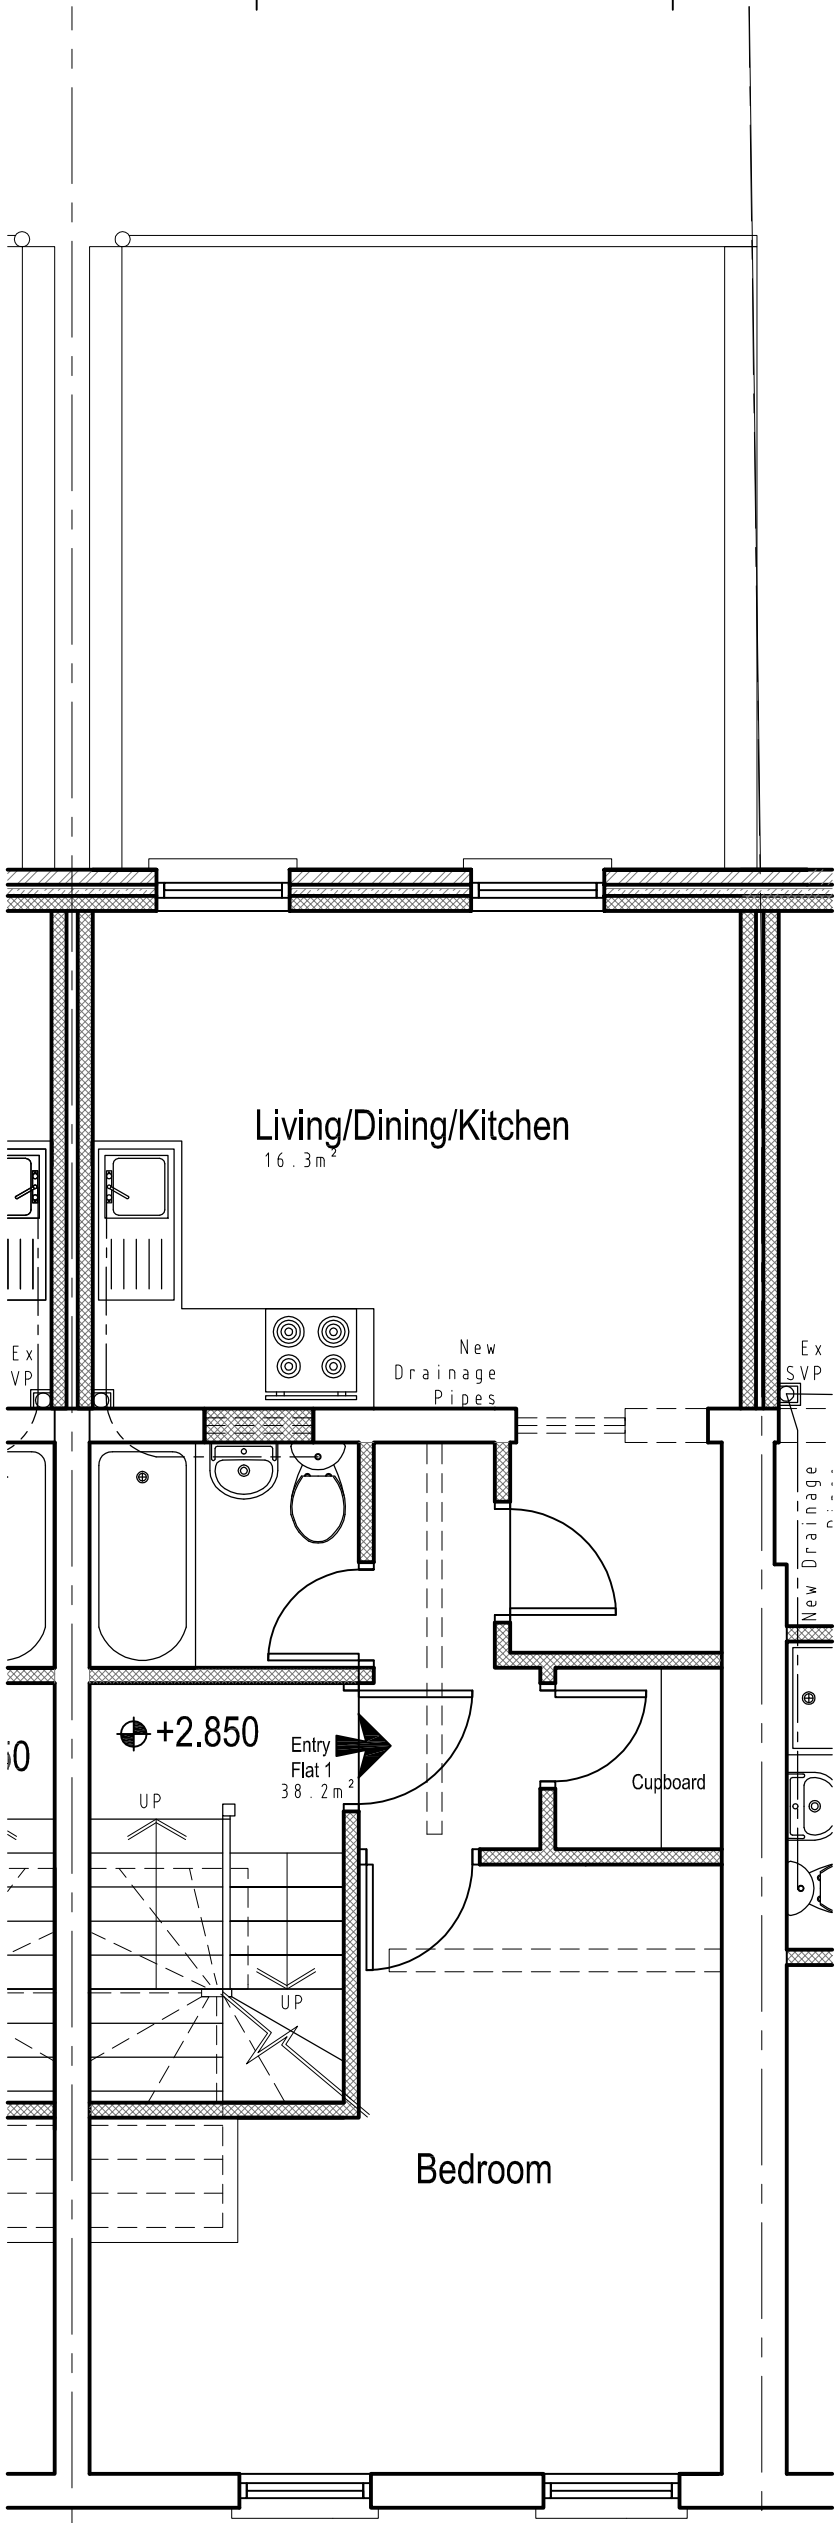


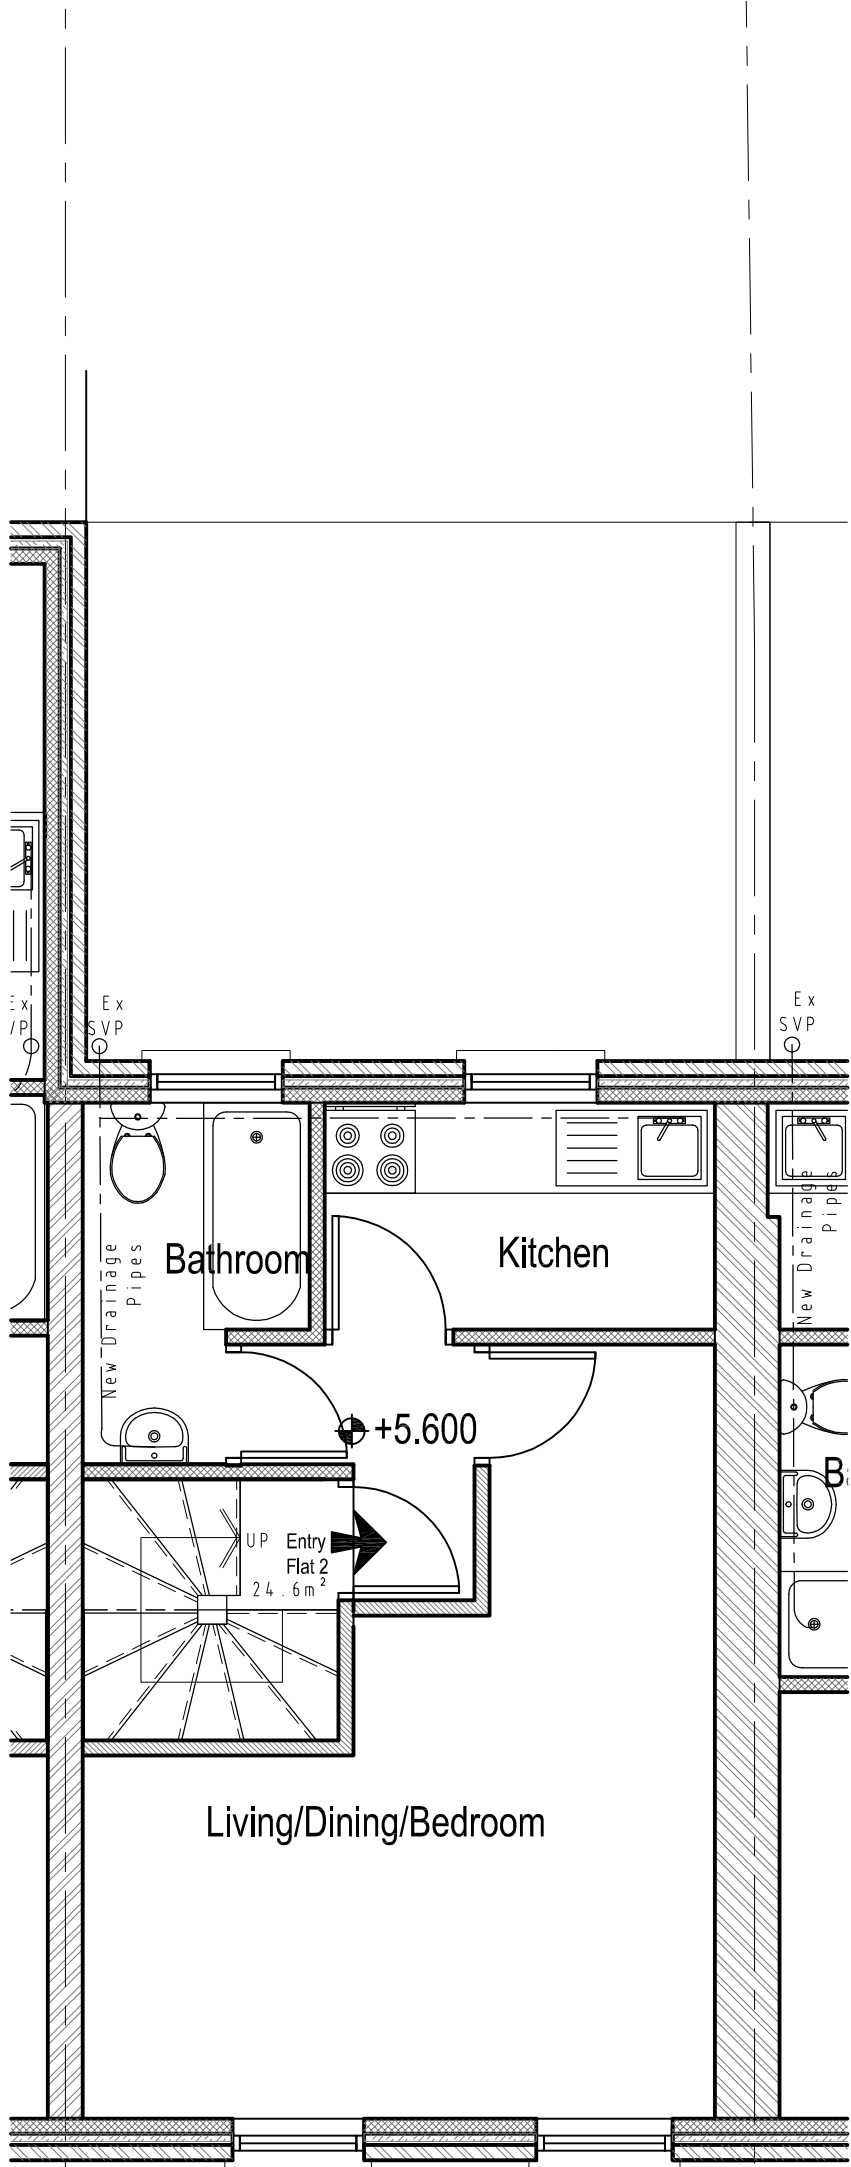

7A PROPOSED FIRST FLOOR PLAN

SCALE 1:50

 

7C PROPOSED SECOND FLOOR PLAN

SCALE 1:50

	Client	Drawing Title	Proposed First and Second Floor Plan		Project Number	12/0088	Drawing Number	
	Project Title				Scale	1:50 (A3)	Sheet No.	Rev.
					Date	06/12/12	12-88-03	
					Revised			
	Roof Extension 121 Kentish Town Road, London NW1 8PB	Rev	Date	Description	Rev By	Ckd By	Status	