

1 —

2 —


3 —

4 —

5 —


6 —

7 —

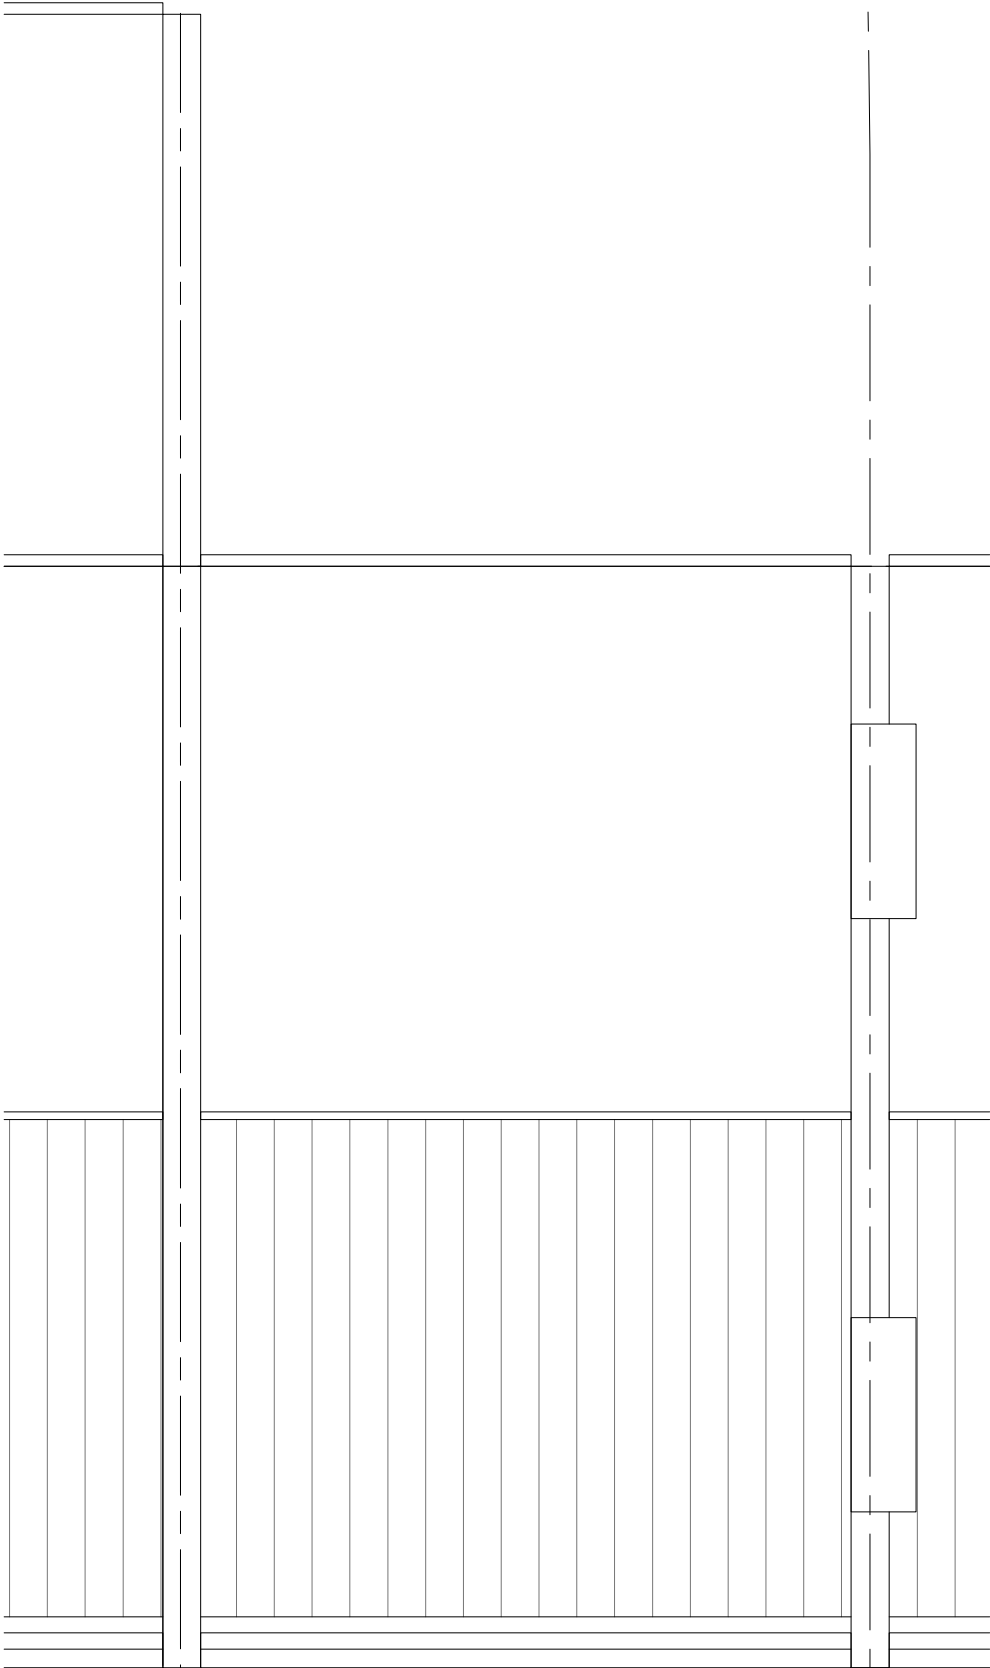

7C PROPOSED ROOF PLAN

SCALE 1:50

 

	Client	Drawing Title Proposed Roof Plan	Project Number	12/0088	Drawing Number				
	Project Title Roof Extension 121 Kentish Town Road, London NW1 8PB		Scale	1:50 (A3)	Sheet No.	Rev.			
			Date	06/12/12	12-88-04	-			
			Revised	Status					
			Rev Date				Description	Rev By	Ckd By