


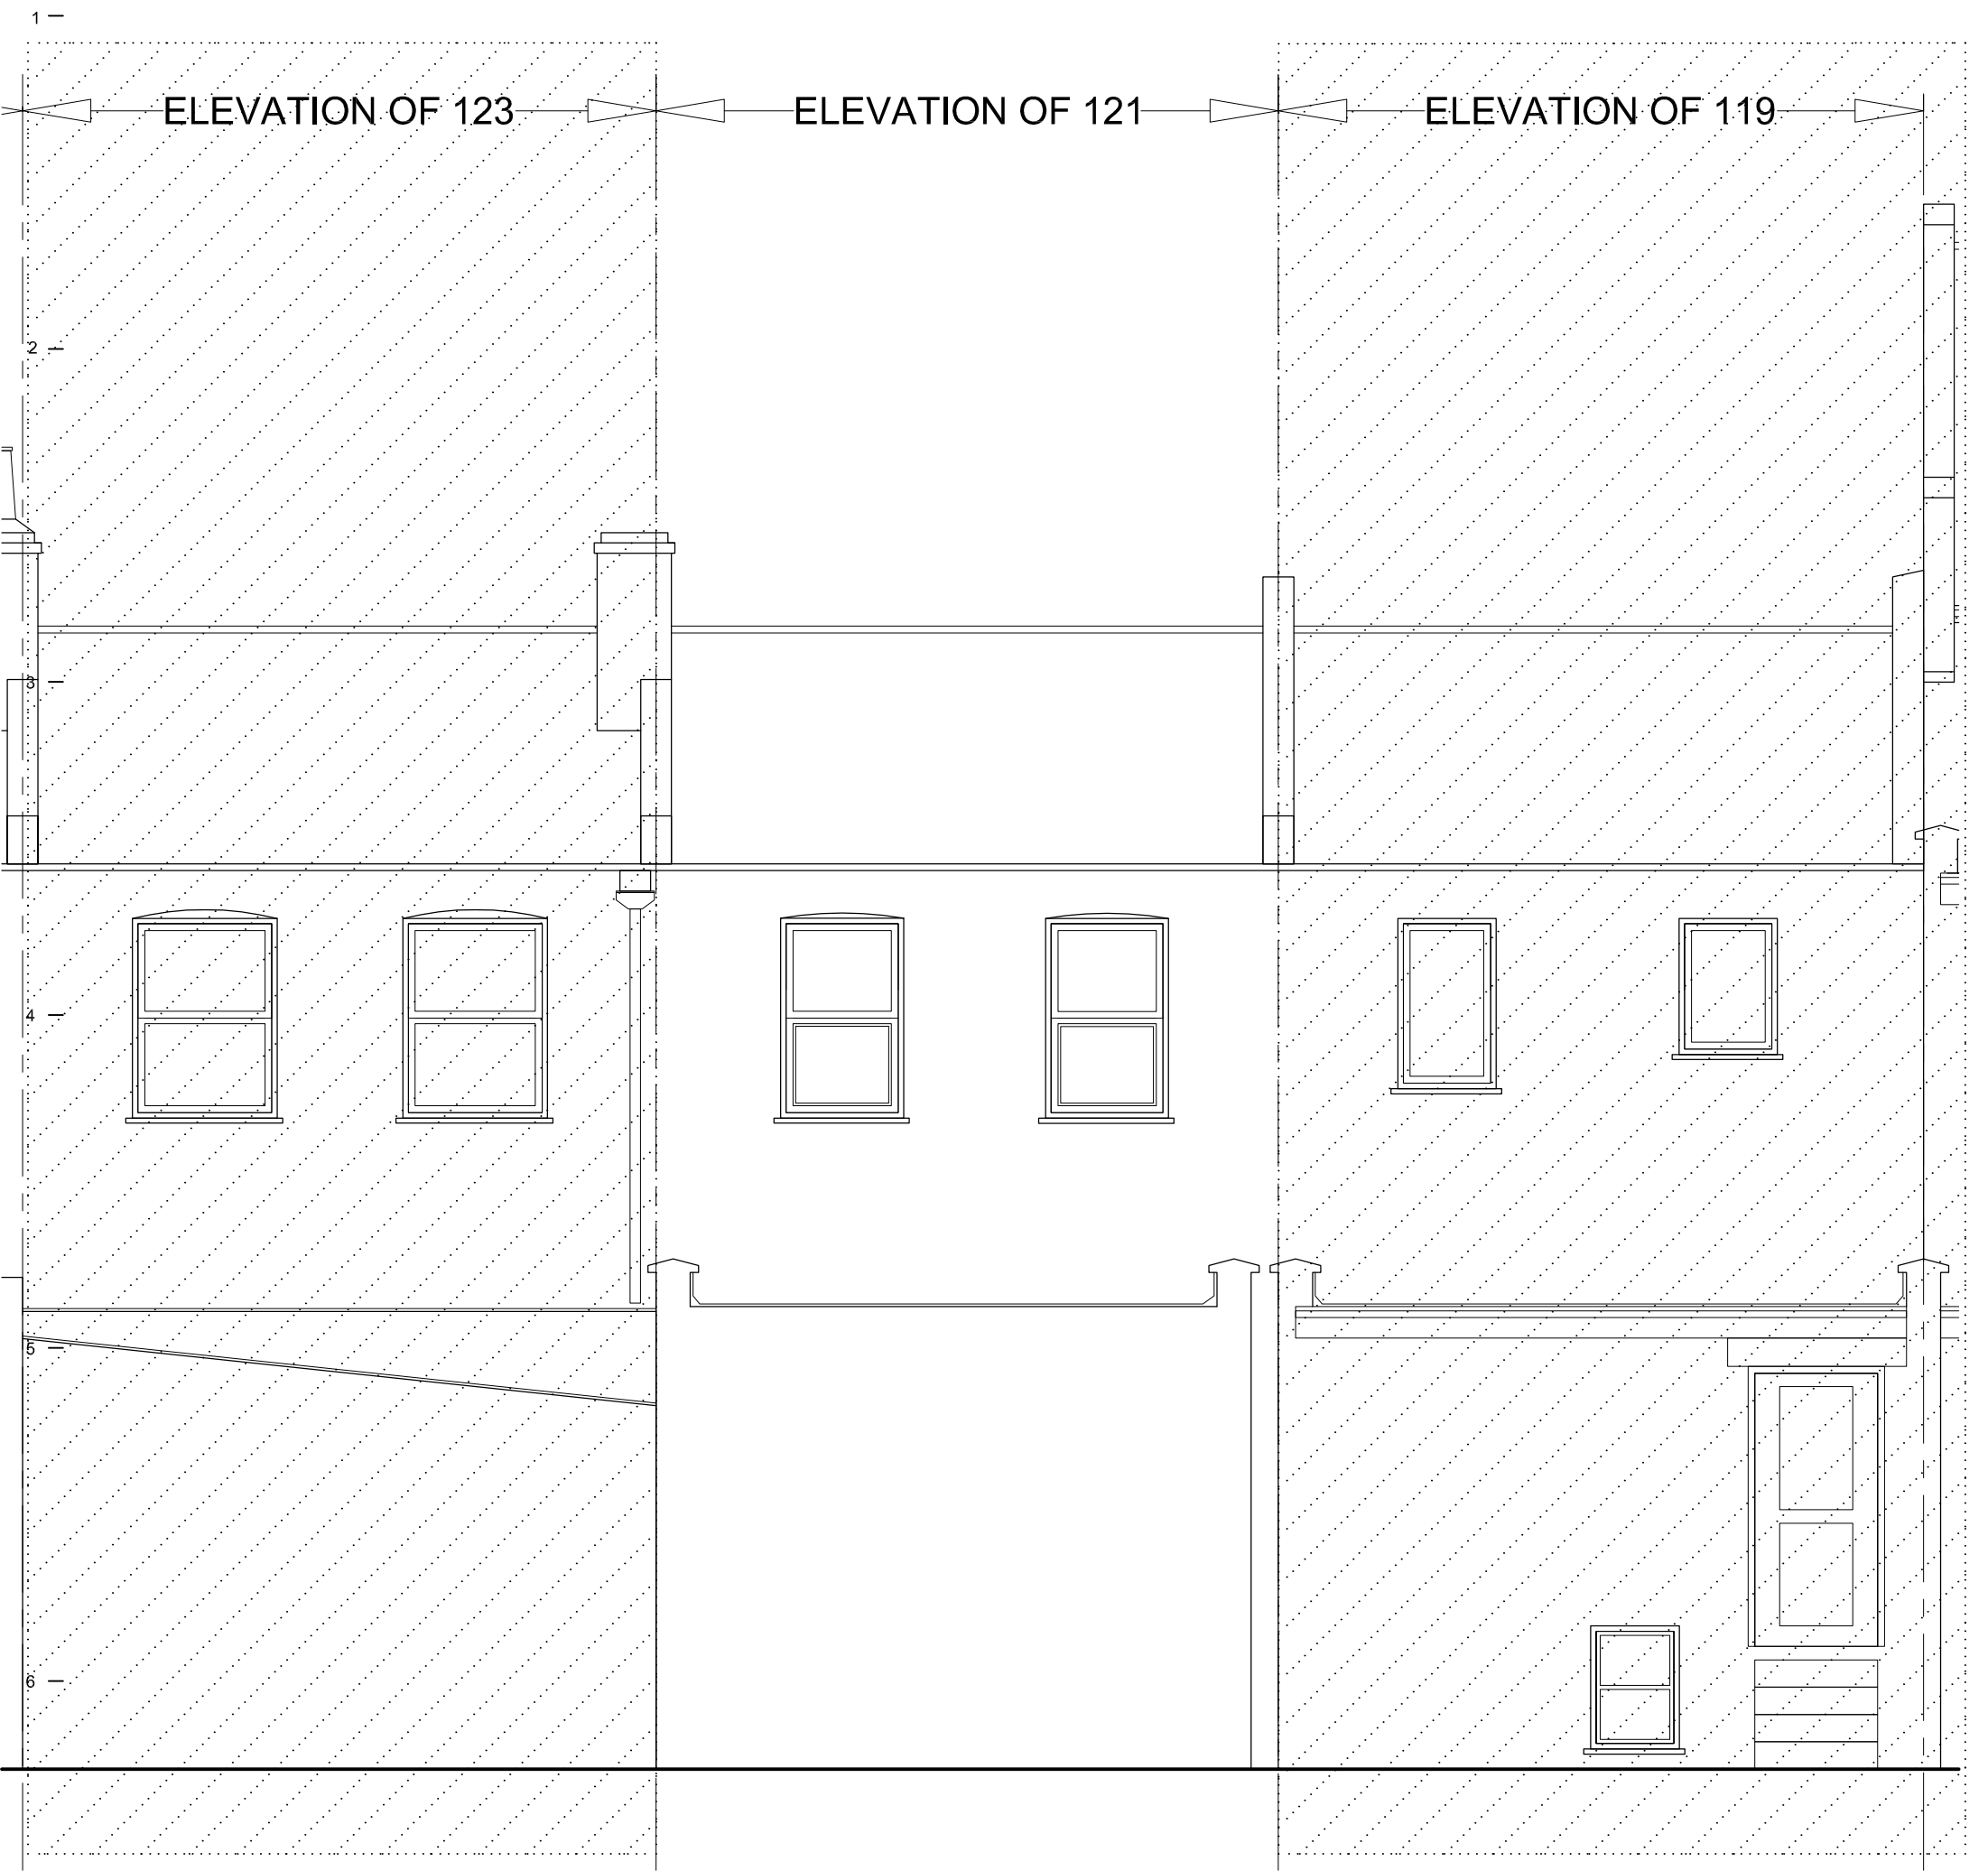

7A EXISTING REAR ELEVATION

SCALE 1:50

-	Client	Drawing Title Existing Rear Elevation				Project Number	12/0088	Drawing Number	
	Project Title Roof Extension 121 Kentish Town Road, London NW1 8PB					Scale	1:50 (A3)	Sheet No.	Rev.
		Date	06/12/12	12-88-06	-				
		Revised							
		Rev	Date	Description	Rev By	Ckd By	Status		
							-		