

Legend of Materials:

Walls:


- 1. Front: White rendered masonry.
- 2. Rear: Facing brickwork to match existing.
- 3. White UPVC windows to front and rear.

Roof:

- 4. Slates to match existing.

Drainage:

- 5. UPVC gutters and downpipes (black) to match existing.

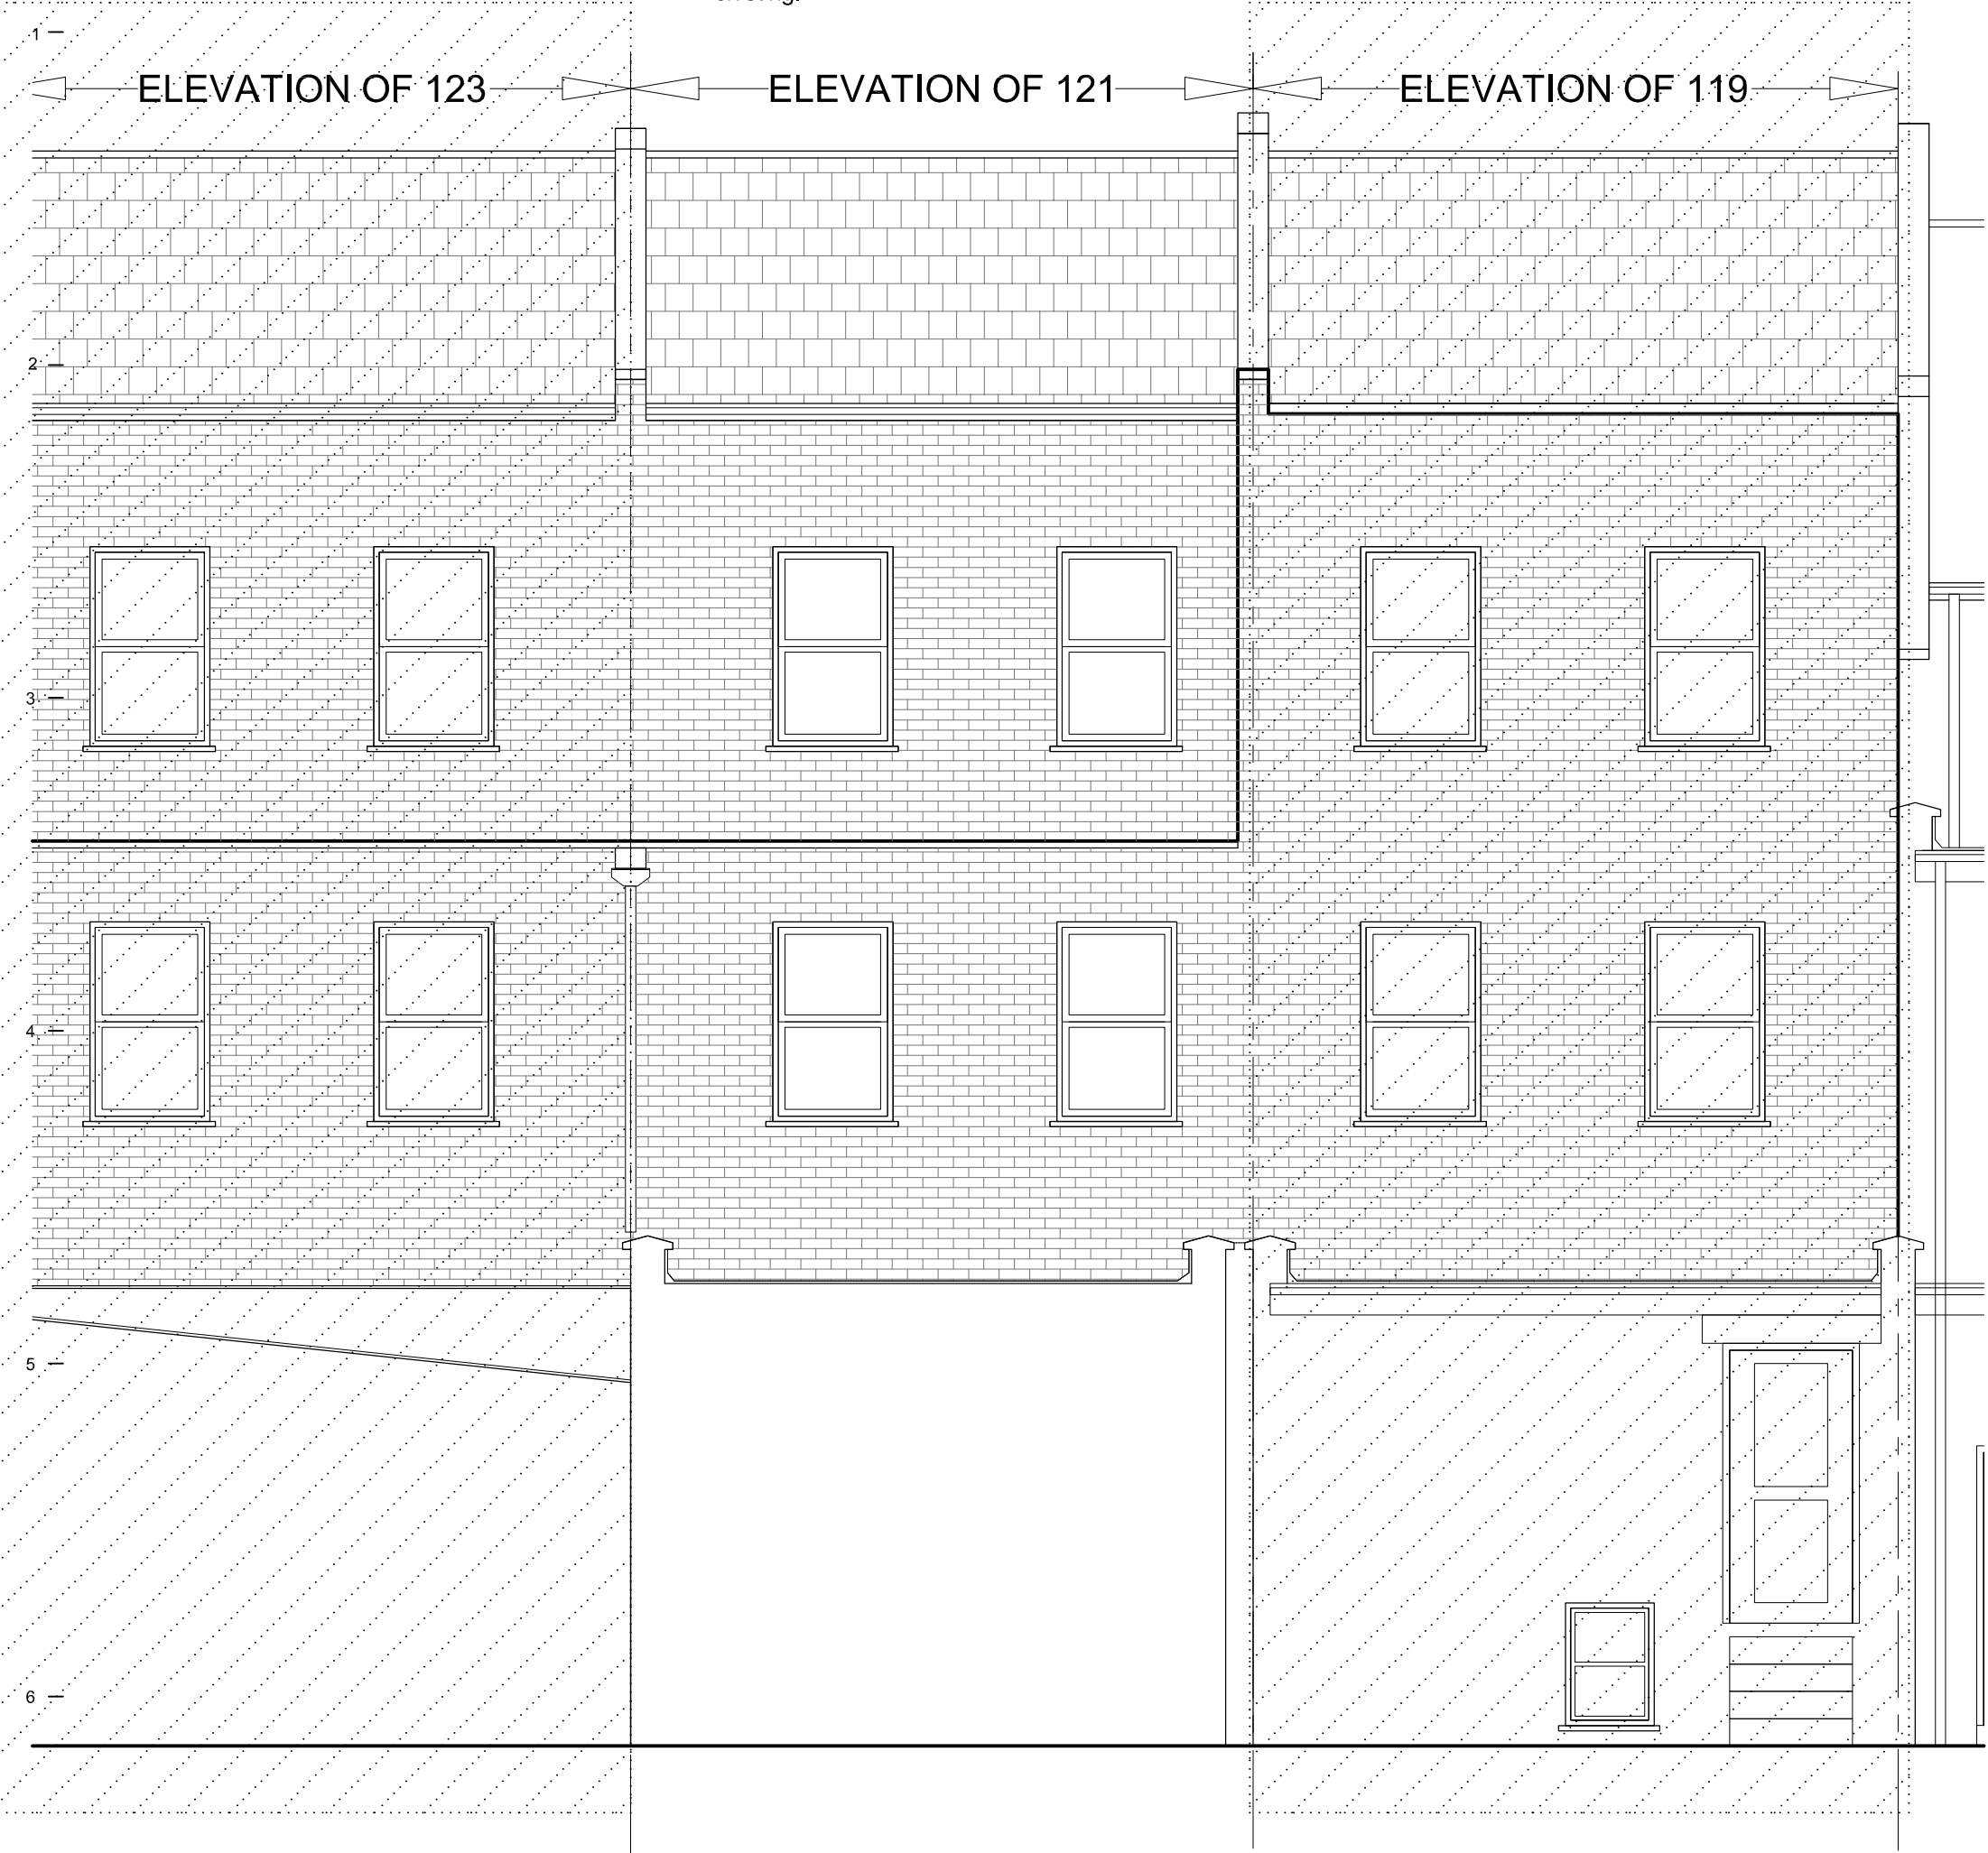

7A EXISTING REAR ELEVATION

SCALE 1:50

<div><div></div><div>-</div></div>	Client	-	Drawing Title	Proposed Rear Elevation		Project Number	12/0088	Drawing Number	
						Scale	1:50 (A3)	Sheet No.	Rev.
						Date	06/12/12	12-88-08	-
						Revised			
						Status	-		
	Project Title	Roof Extension 121 Kentish Town Road, London NW1 8PB	Rev	Date	Description	Rev By	Ckd By		