

1 —

2 —

3 —

4 —

5 —

6 —

7 —

Basement  
Storage

⬤ -1.350

UP


UP


Office

⬤ -2.150

**7A** EXISTING BASEMENT PLAN

SCALE 1:50
 
|   |  |   |      |                           |                 |      |
|---|--|---|------|---------------------------|-----------------|------|
|  | Client   | Drawing Title<br><b>Existing Basement<br/>and Ground Floor<br/>Plan</b> |      | Project Number<br>13/0096 | Drawing Number  |      |
|   |  |   |      | Scale<br>1:50 (A3)        | Sheet No.       | Rev. |
|   | Project Title<br><b>Roof Extension<br/>123 Kentish Town Road,<br/>London<br/>NW1 8PB</b> | Rev   | Date | 06/12/12                  | <b>13-96-01</b> |      |
|   |  | Description   |      | Revised                   |                 |      |
|   |  | Rev By  |      | Ckd By                    | Status          |      |
|   |  |   |      |                           | -               |      |

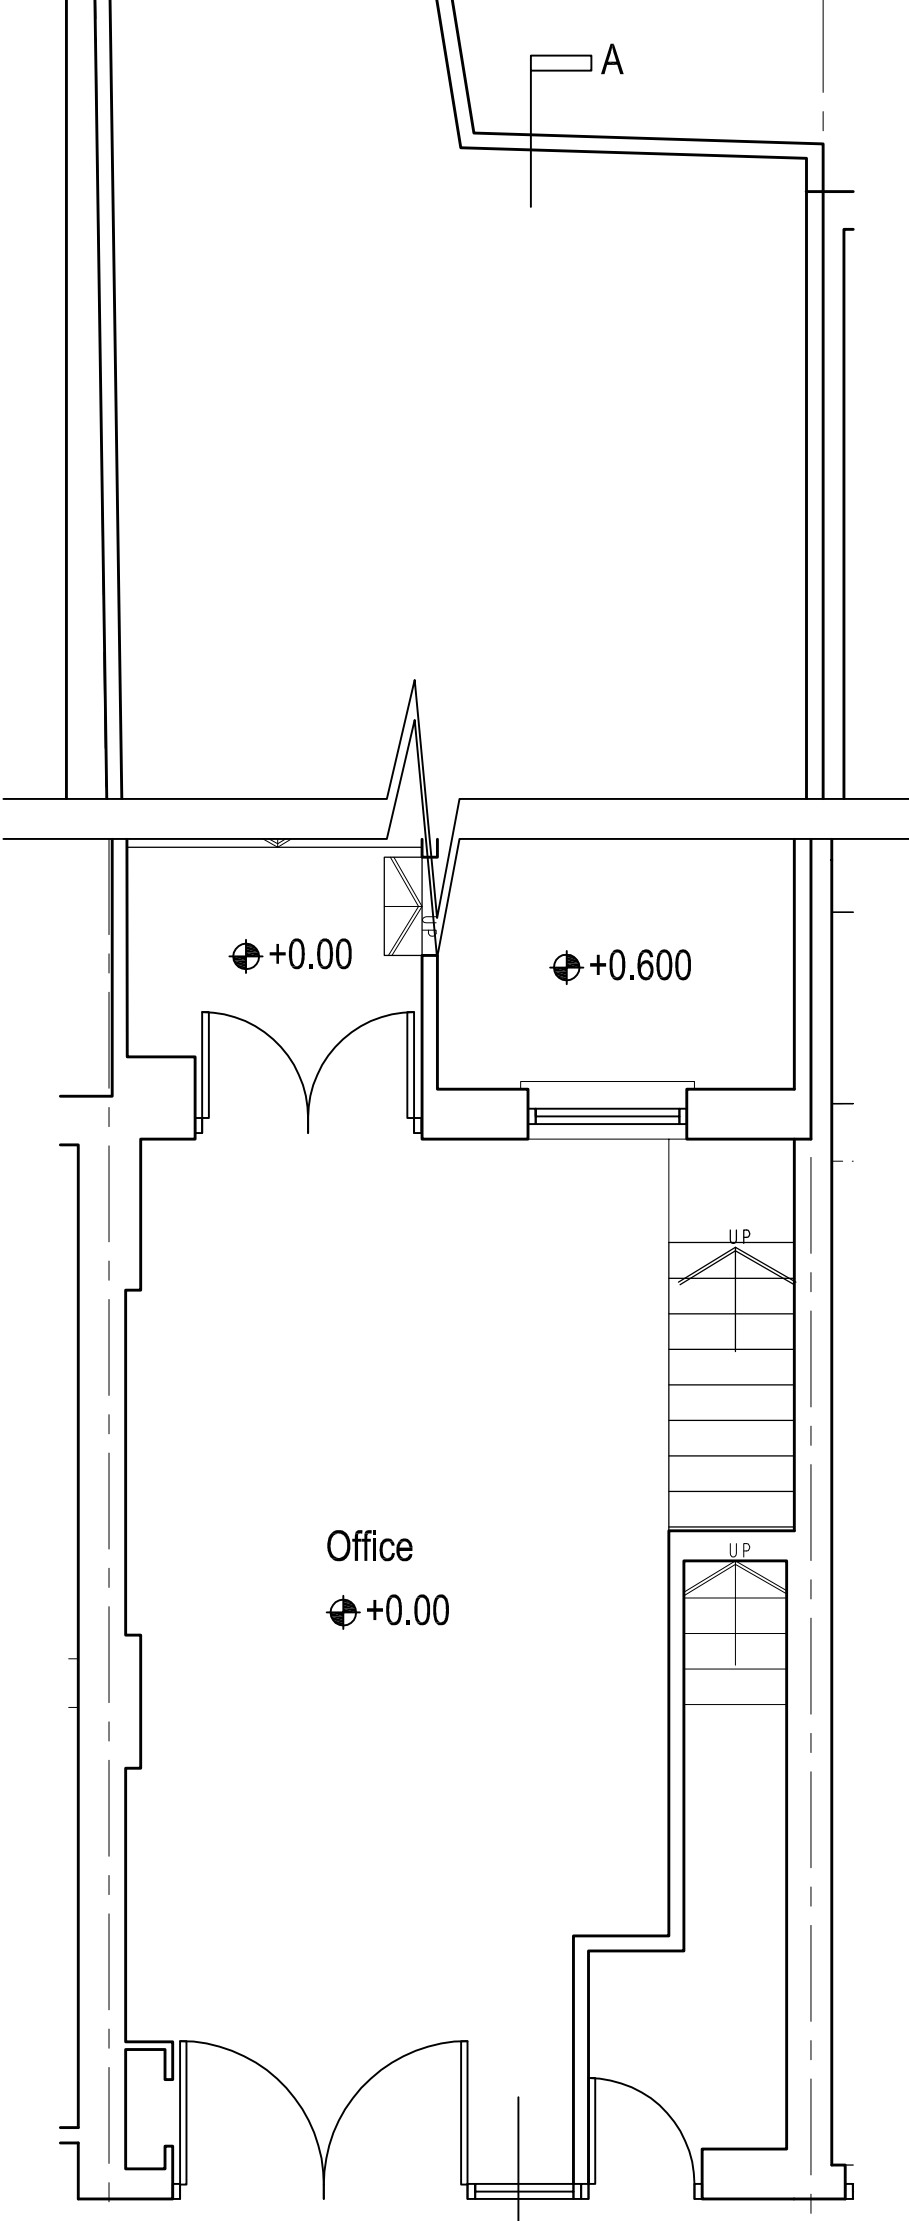

**7C** EXISTING GROUND FLOOR PLAN

SCALE 1:50

