

1 —

2 —


3 —

4 —

5 —



6 —

7 —

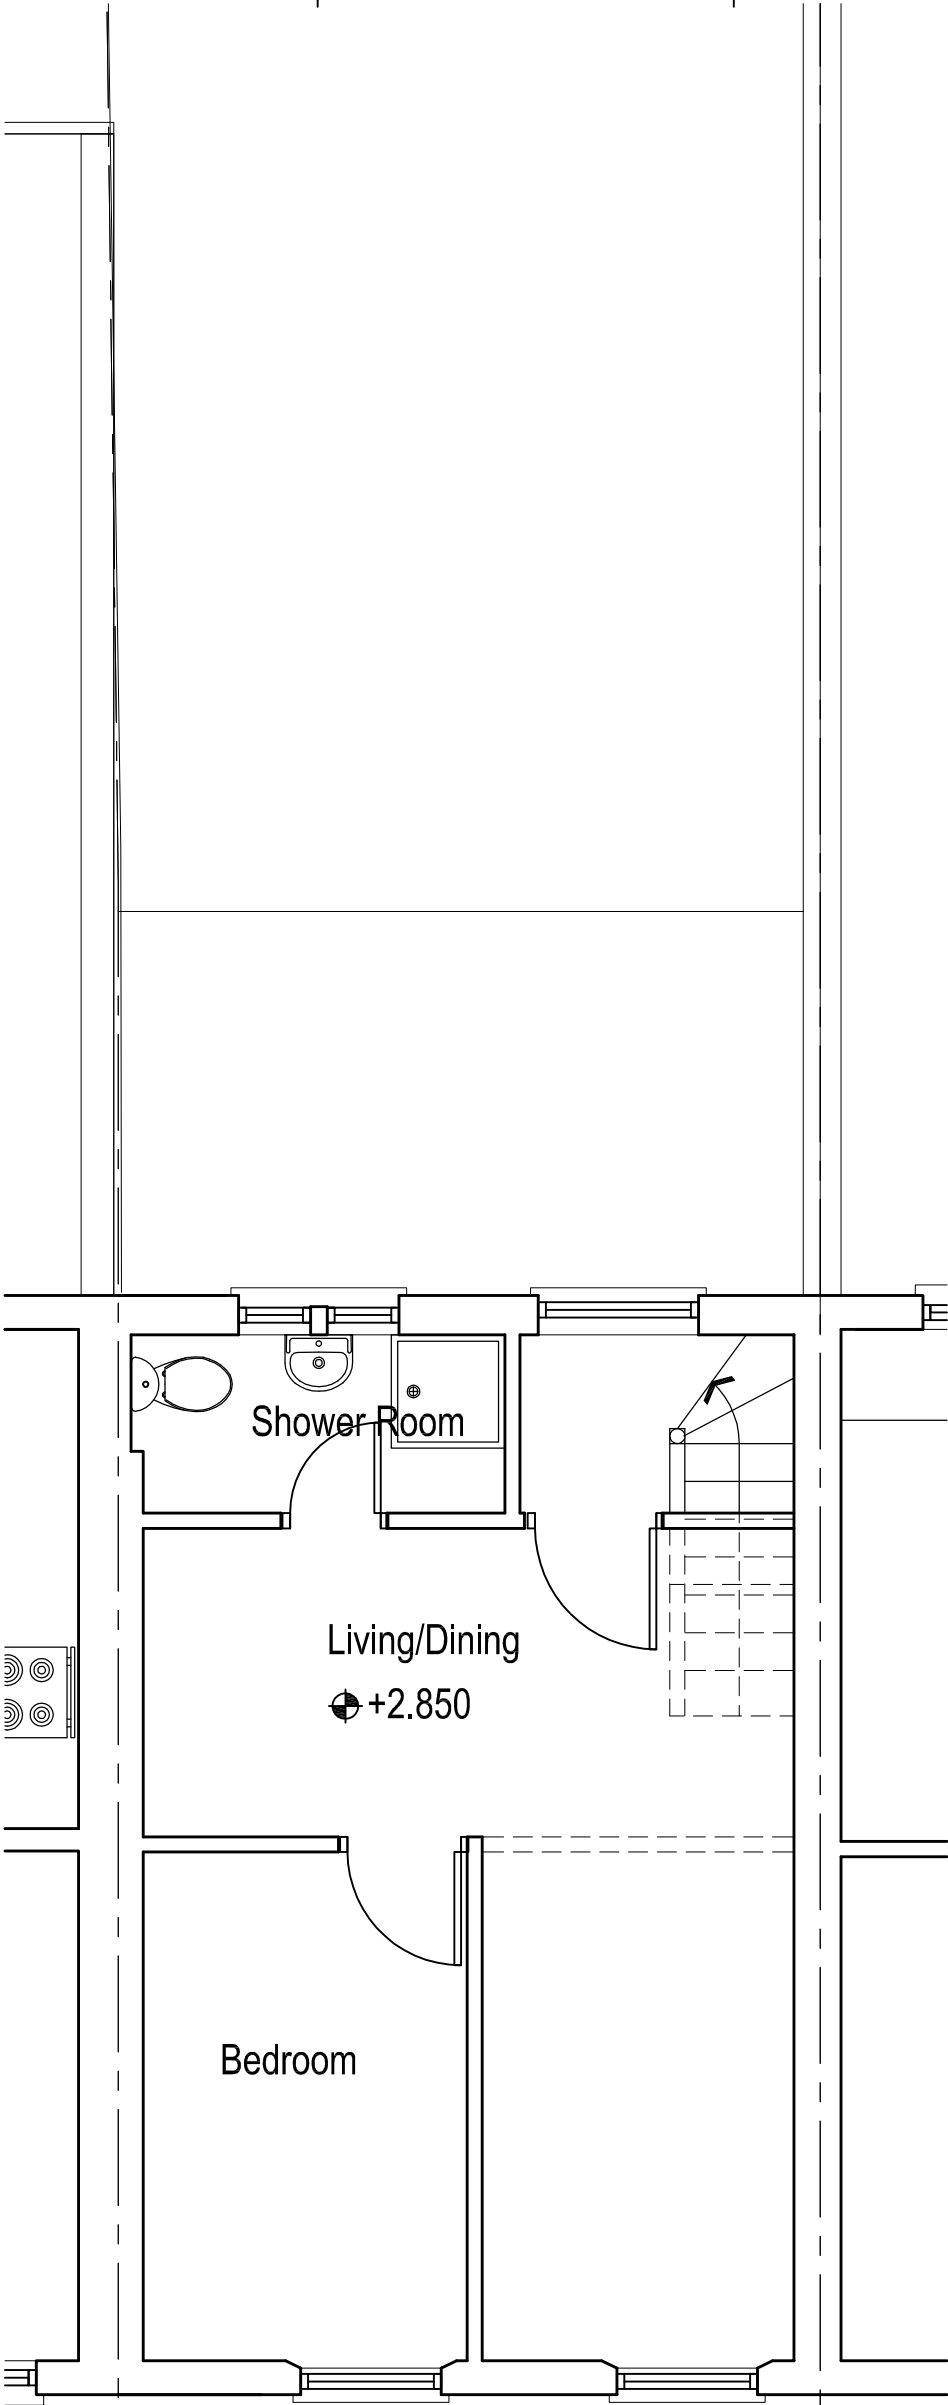

7A EXISTING FIRST FLOOR PLAN

SCALE 1:50

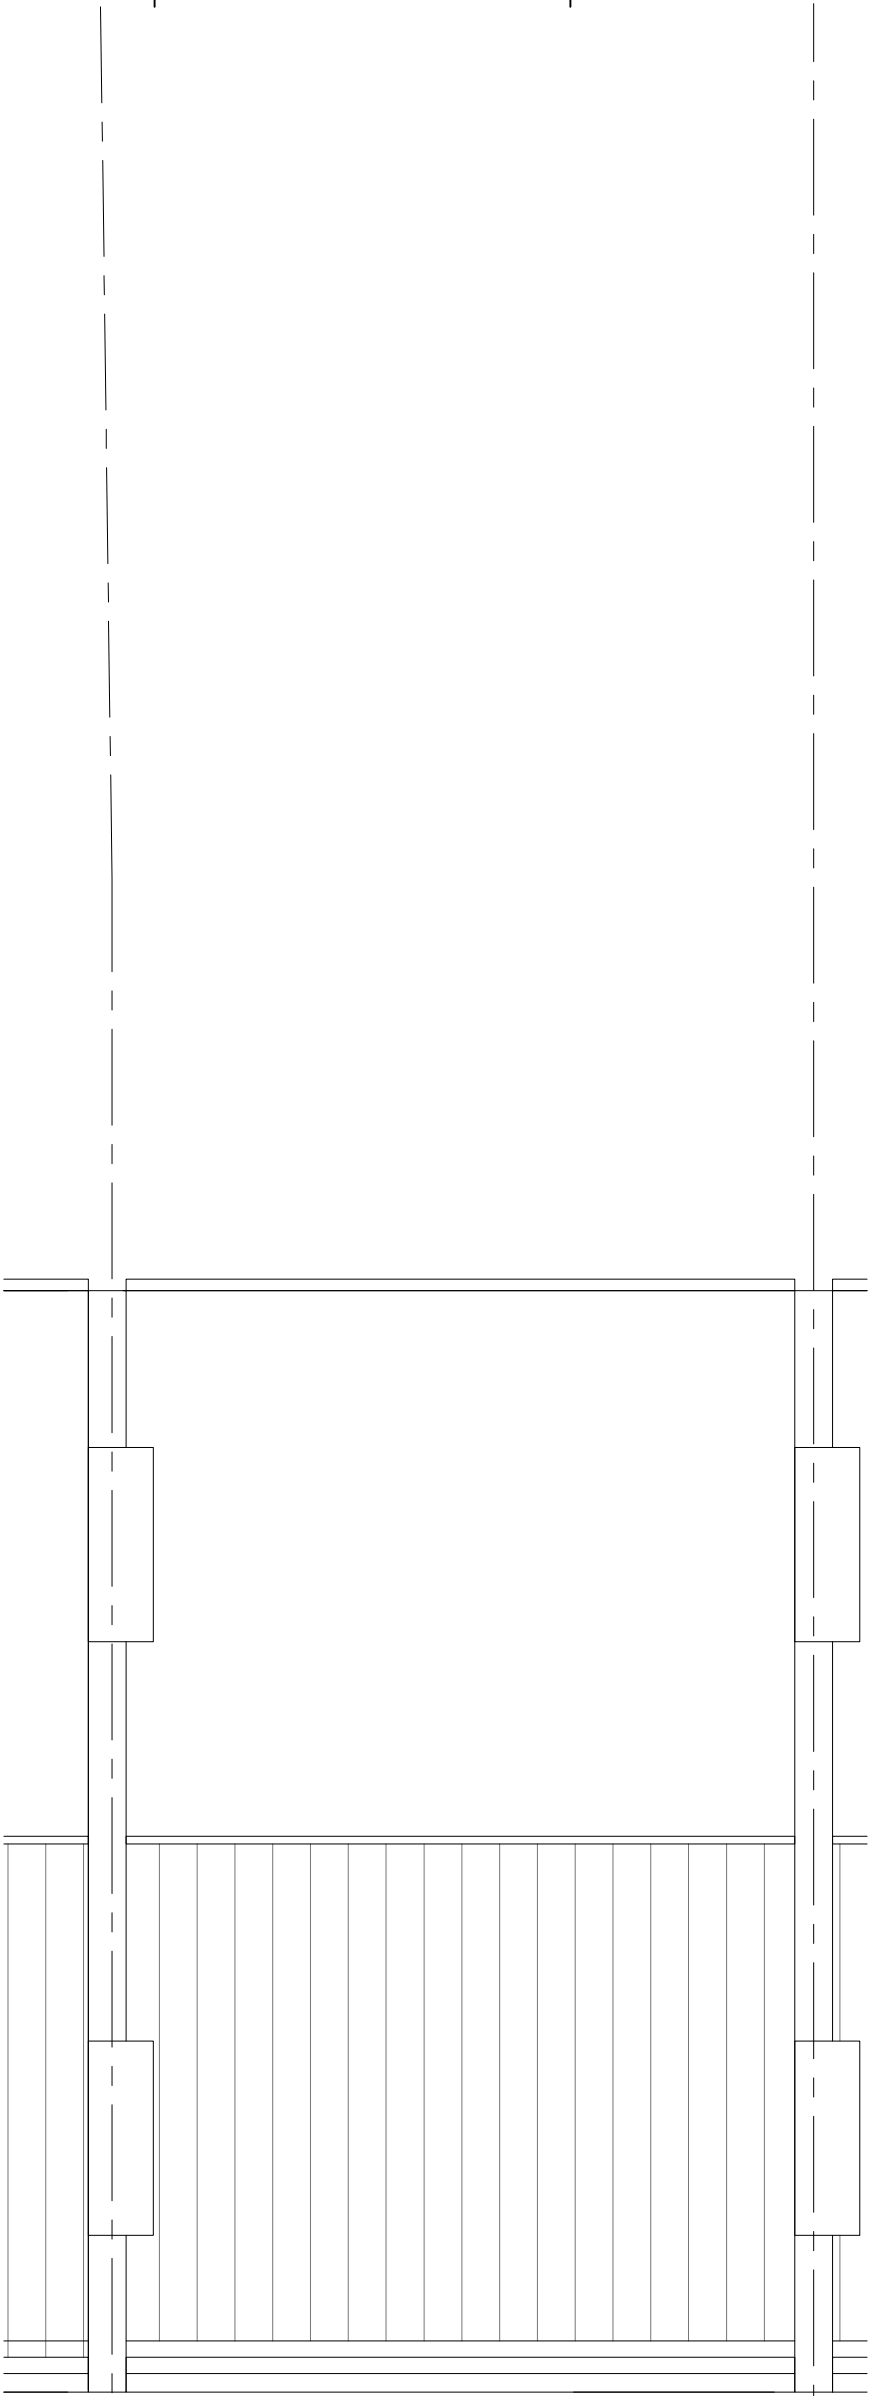 

7C EXISTING ROOF PLAN

SCALE 1:50

-	Client -	Drawing Title Existing First Floor and Roof Plan Rev Date Description Rev By Ckd By	Project Number 13/0096	Drawing Number 13-96-02	
	Project Title Roof Extension 123 Kentish Town Road, London NW1 8PB		Scale 1:50 (A3)	Sheet No.	Rev.
			Date 06/12/12		-
			Revised		
			Status -		