

1 —

2 —



3 —

4 —

5 —

6 —

7 —

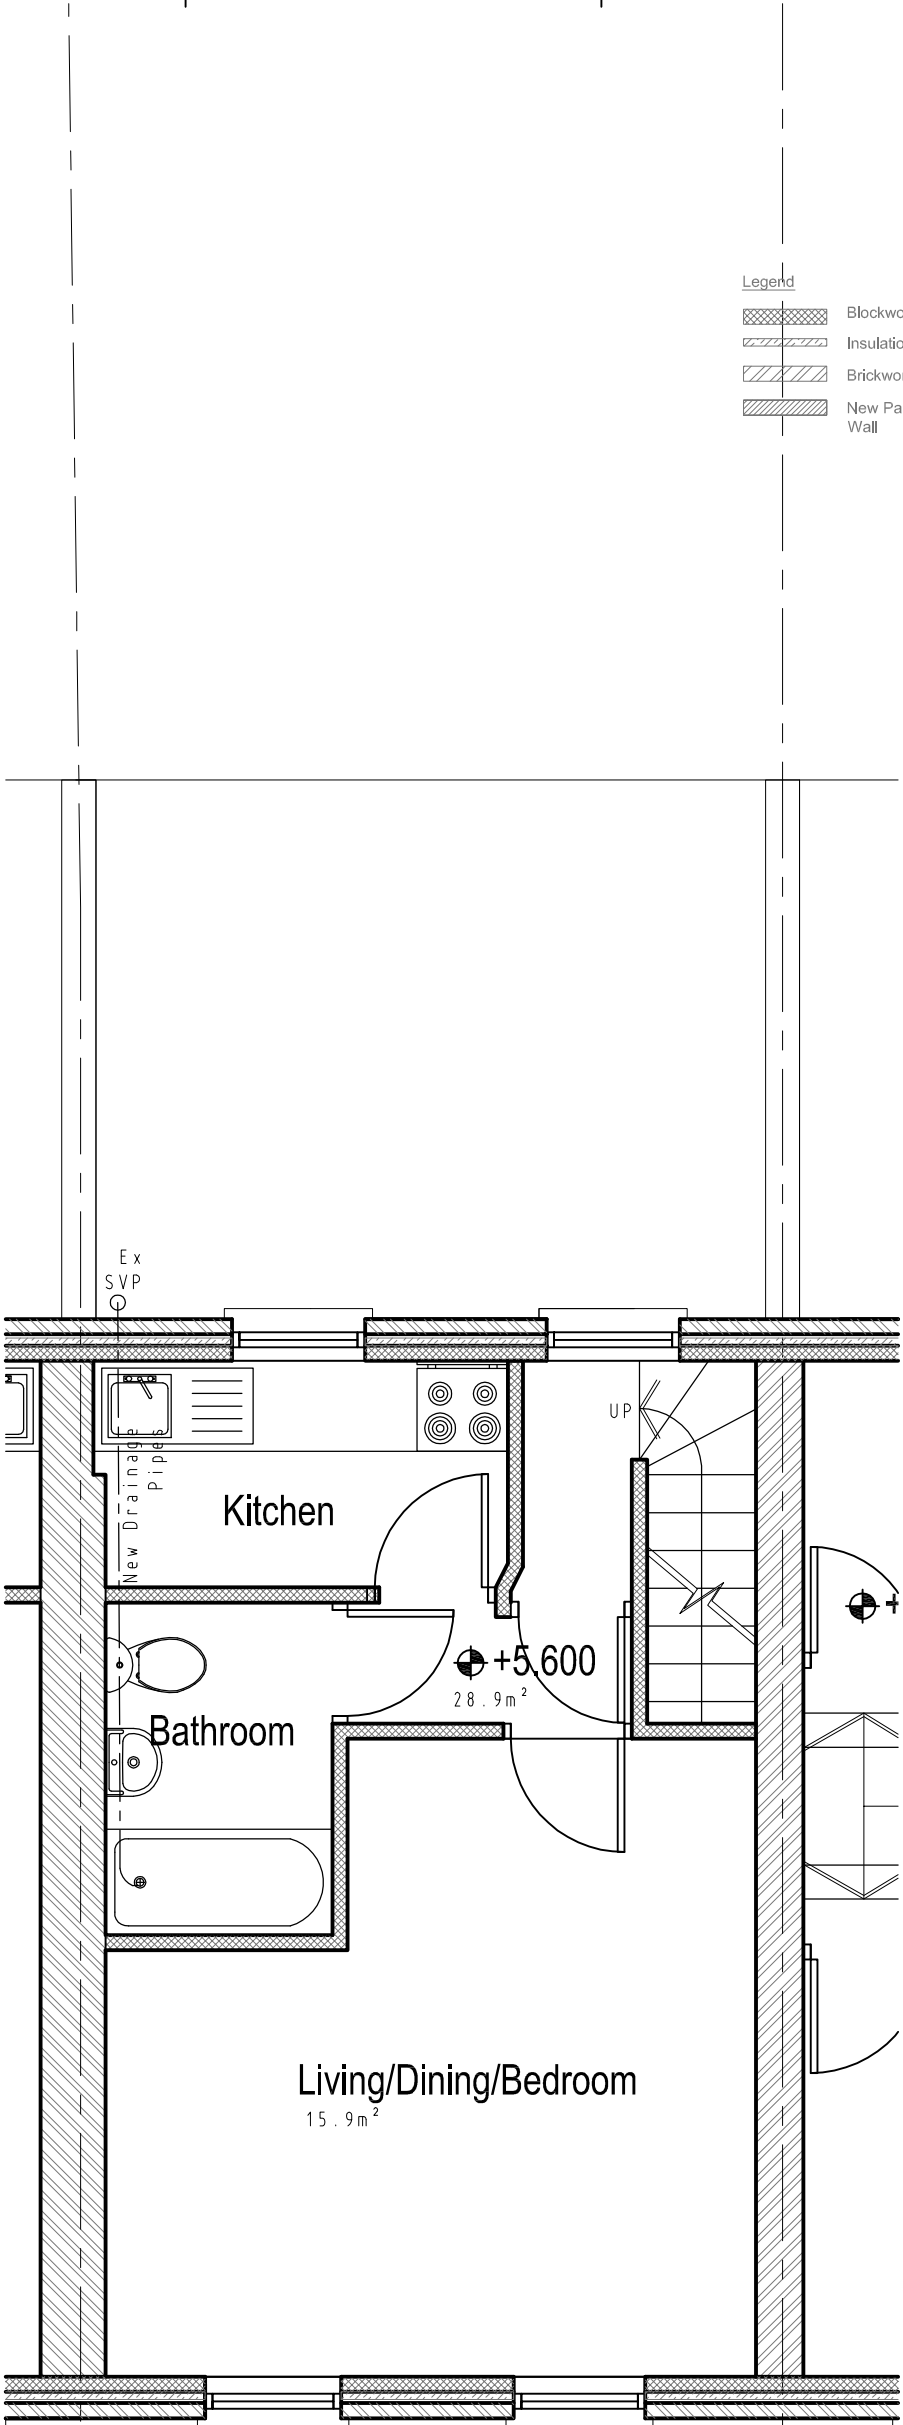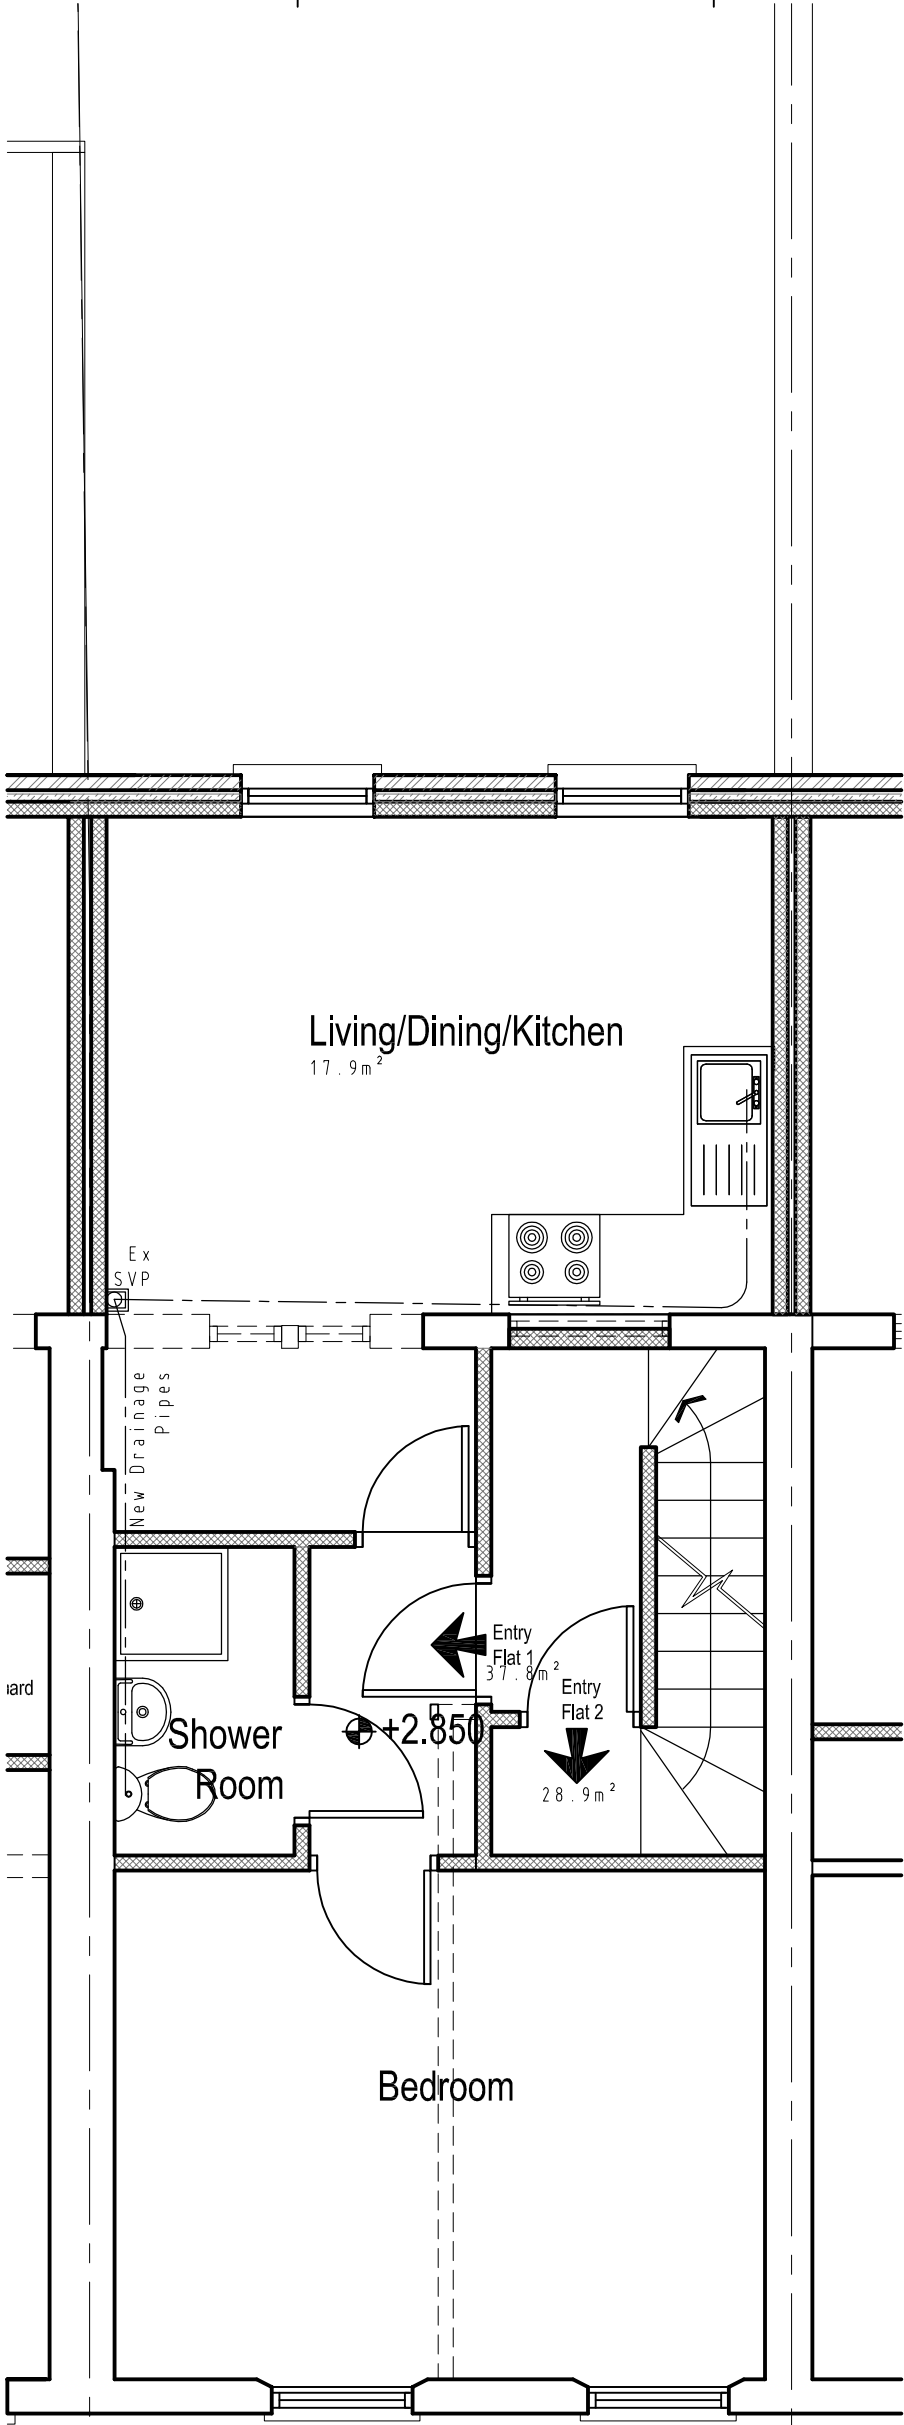

	Client		Drawing Title		Project Number		Drawing Number				
	Project Title				Scale		Sheet No.				
					Date		13-96-03				
					Revised		-				
Roof Extension 123 Kentish Town Road, London NW1 8PB		Proposed First and Second Floor Plan		Status							
				-							
		Rev		Date		Description		Rev By		Ckd By	