

1 —

2 —


3 —

4 —

5 —


6 —

7 —

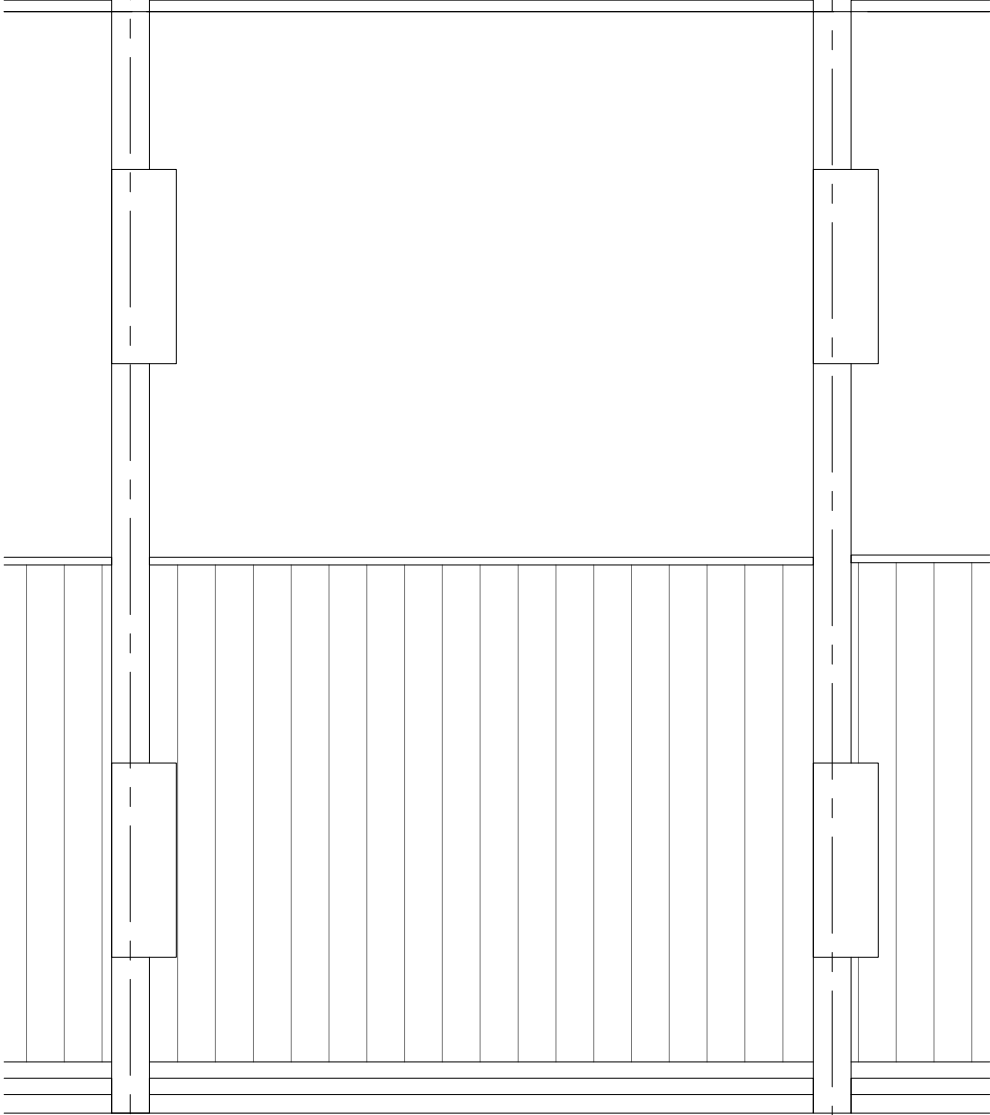

7C PROPOSED ROOF PLAN

SCALE 1:50

 

	Client	Drawing Title Proposed Roof Plan			Project Number	13/0096	Drawing Number	
	Project Title Roof Extension 123 Kentish Town Road, London NW1 8PB				Scale	1:50 (A3)	Sheet No.	13-96-04
		Date	06/12/12					
		Revised				Status	-	
		Rev	Date	Description	Rev By	Ckd By		