


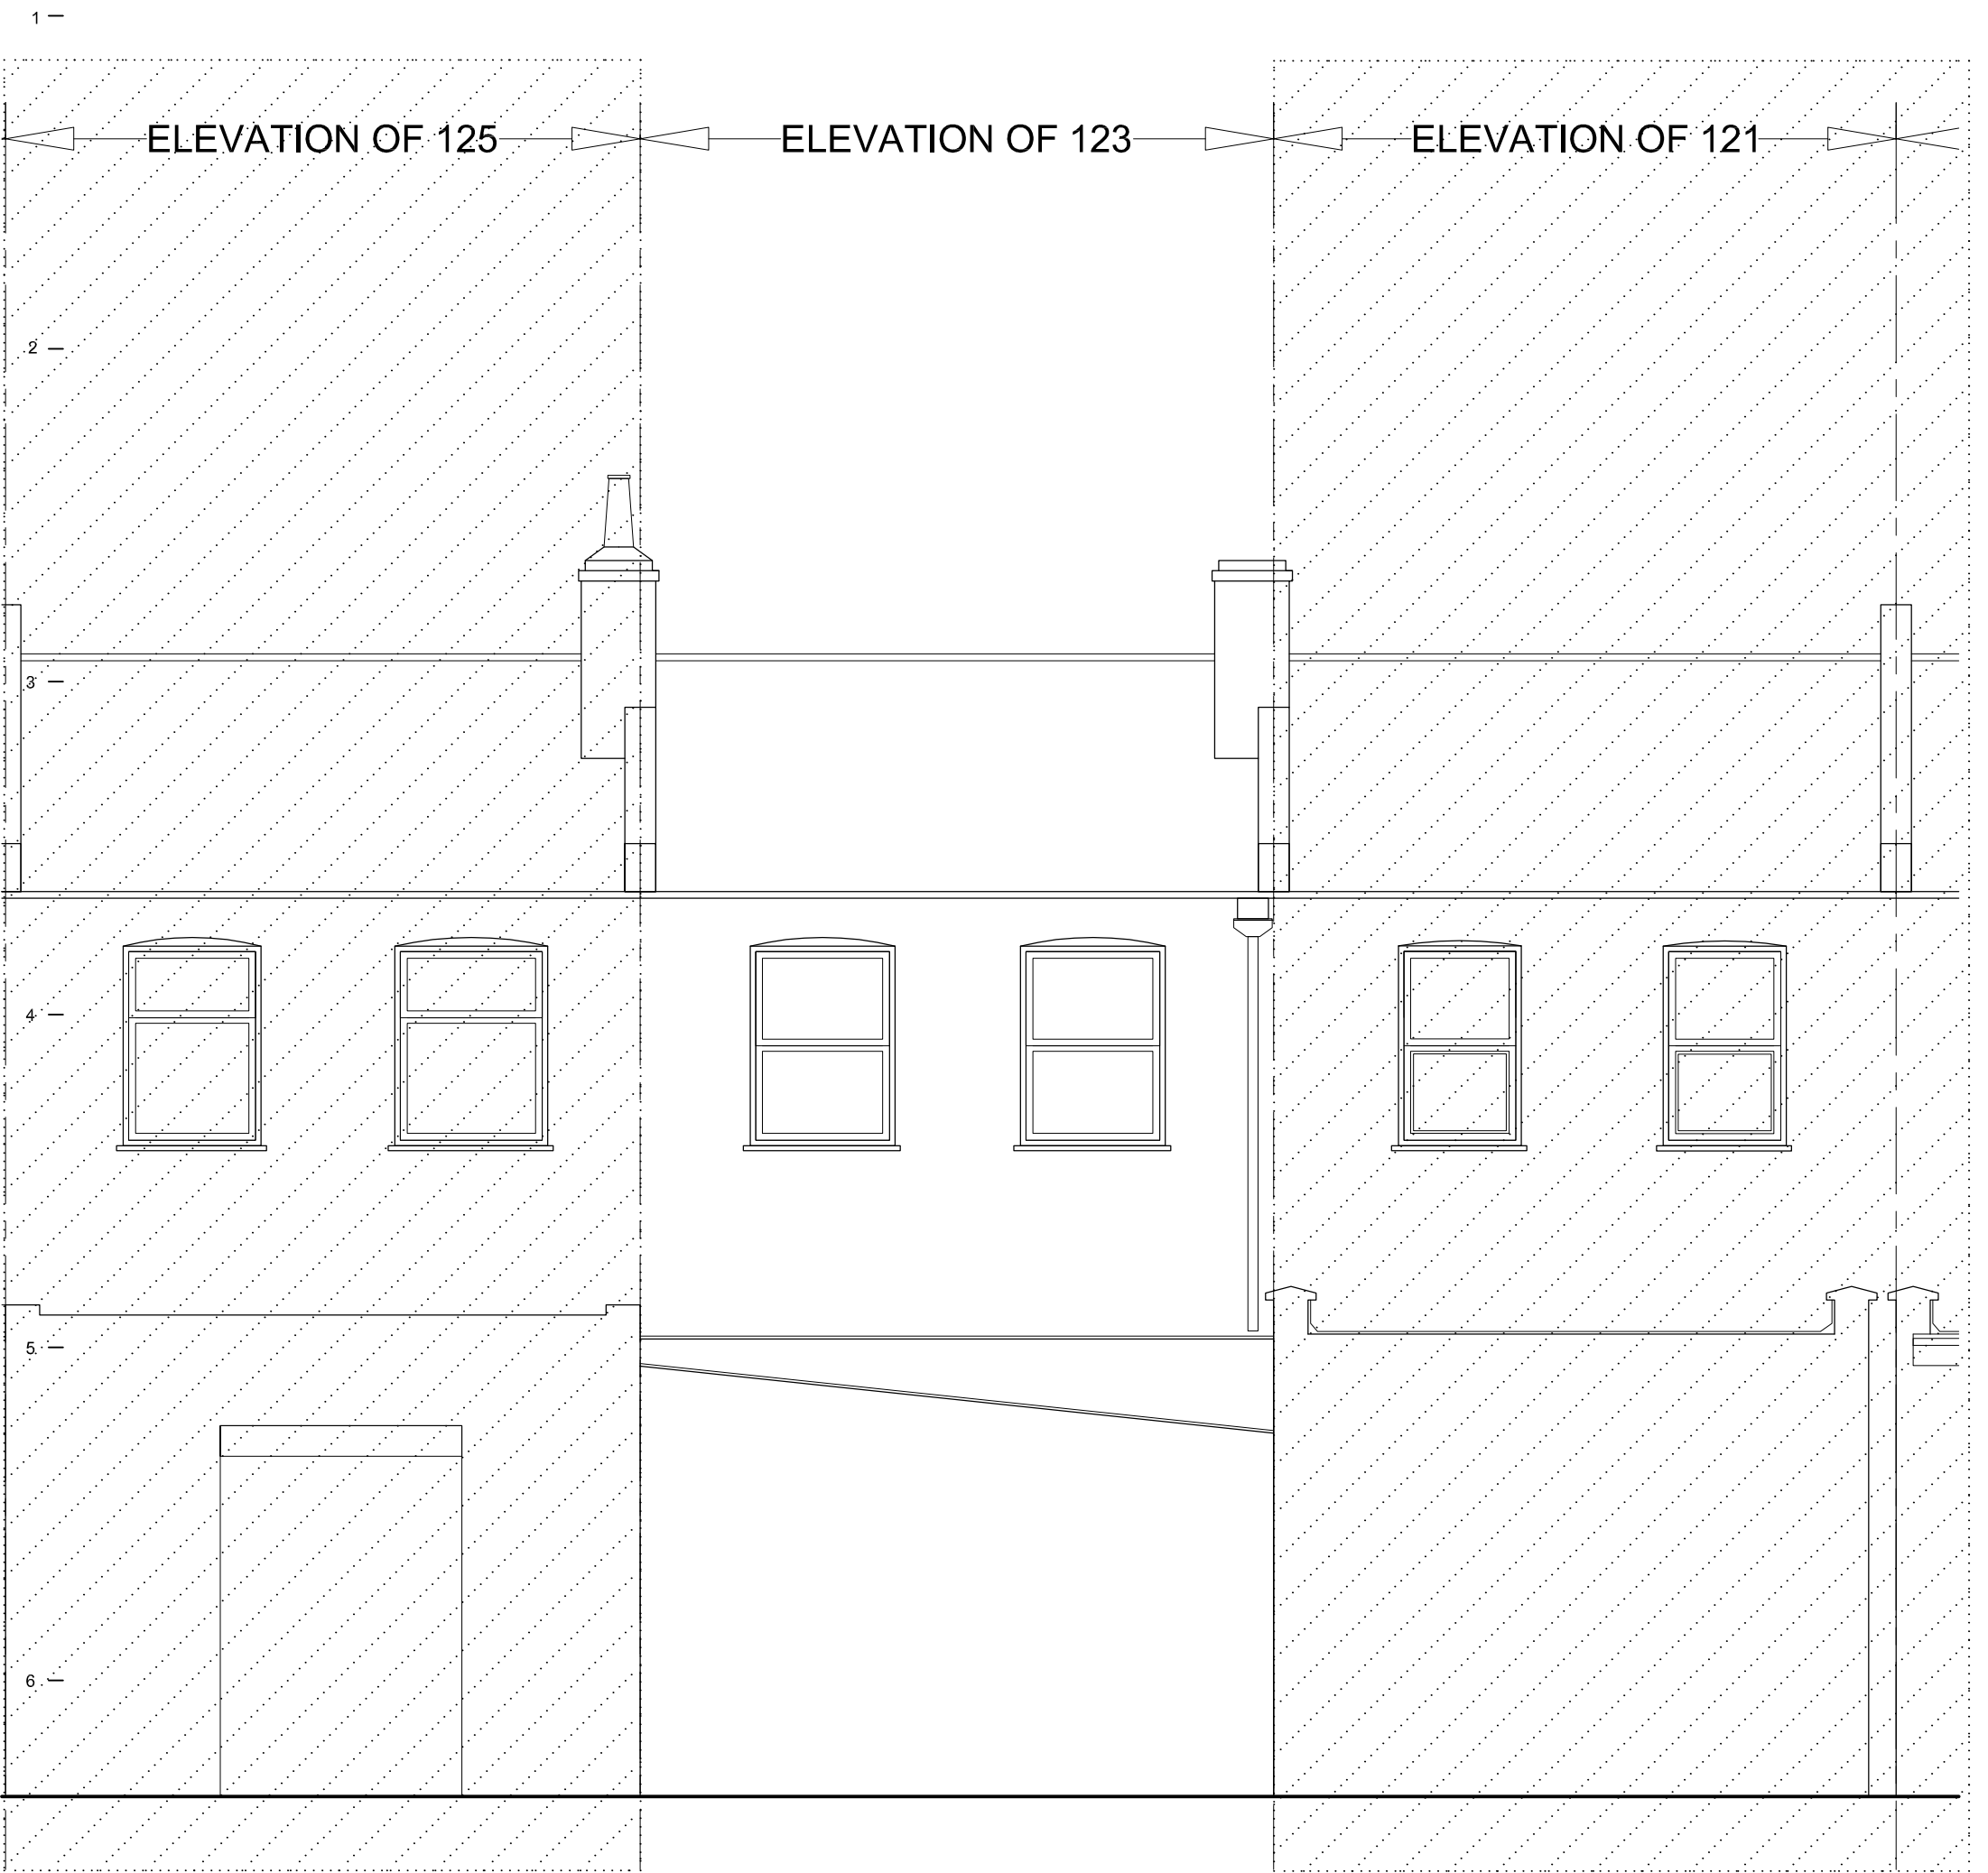

7A EXISTING REAR ELEVATION

SCALE 1:50

	Client	Drawing Title	Project Number 13/0096		Drawing Number		
	-		Scale 1:50 (A3)	Sheet No.	Rev.		
			Date 06/12/12	13-96-06	-		
			Revised				
Project Title		Existing Rear Elevation	Status				
Roof Extension			-				
123 Kentish Town Road,			Rev	Date	Description	Rev By	Ckd By
London							
	NW1 8PB						