

Legend of Materials:

Walls:


- 1. Front: White rendered masonry.
- 2. Rear: Facing brickwork to match existing.
- 3. White UPVC windows to front and rear.

Roof:

- 4. Slates to match existing.

Drainage:

- 5. UPVC gutters and downpipes (black) to match existing.

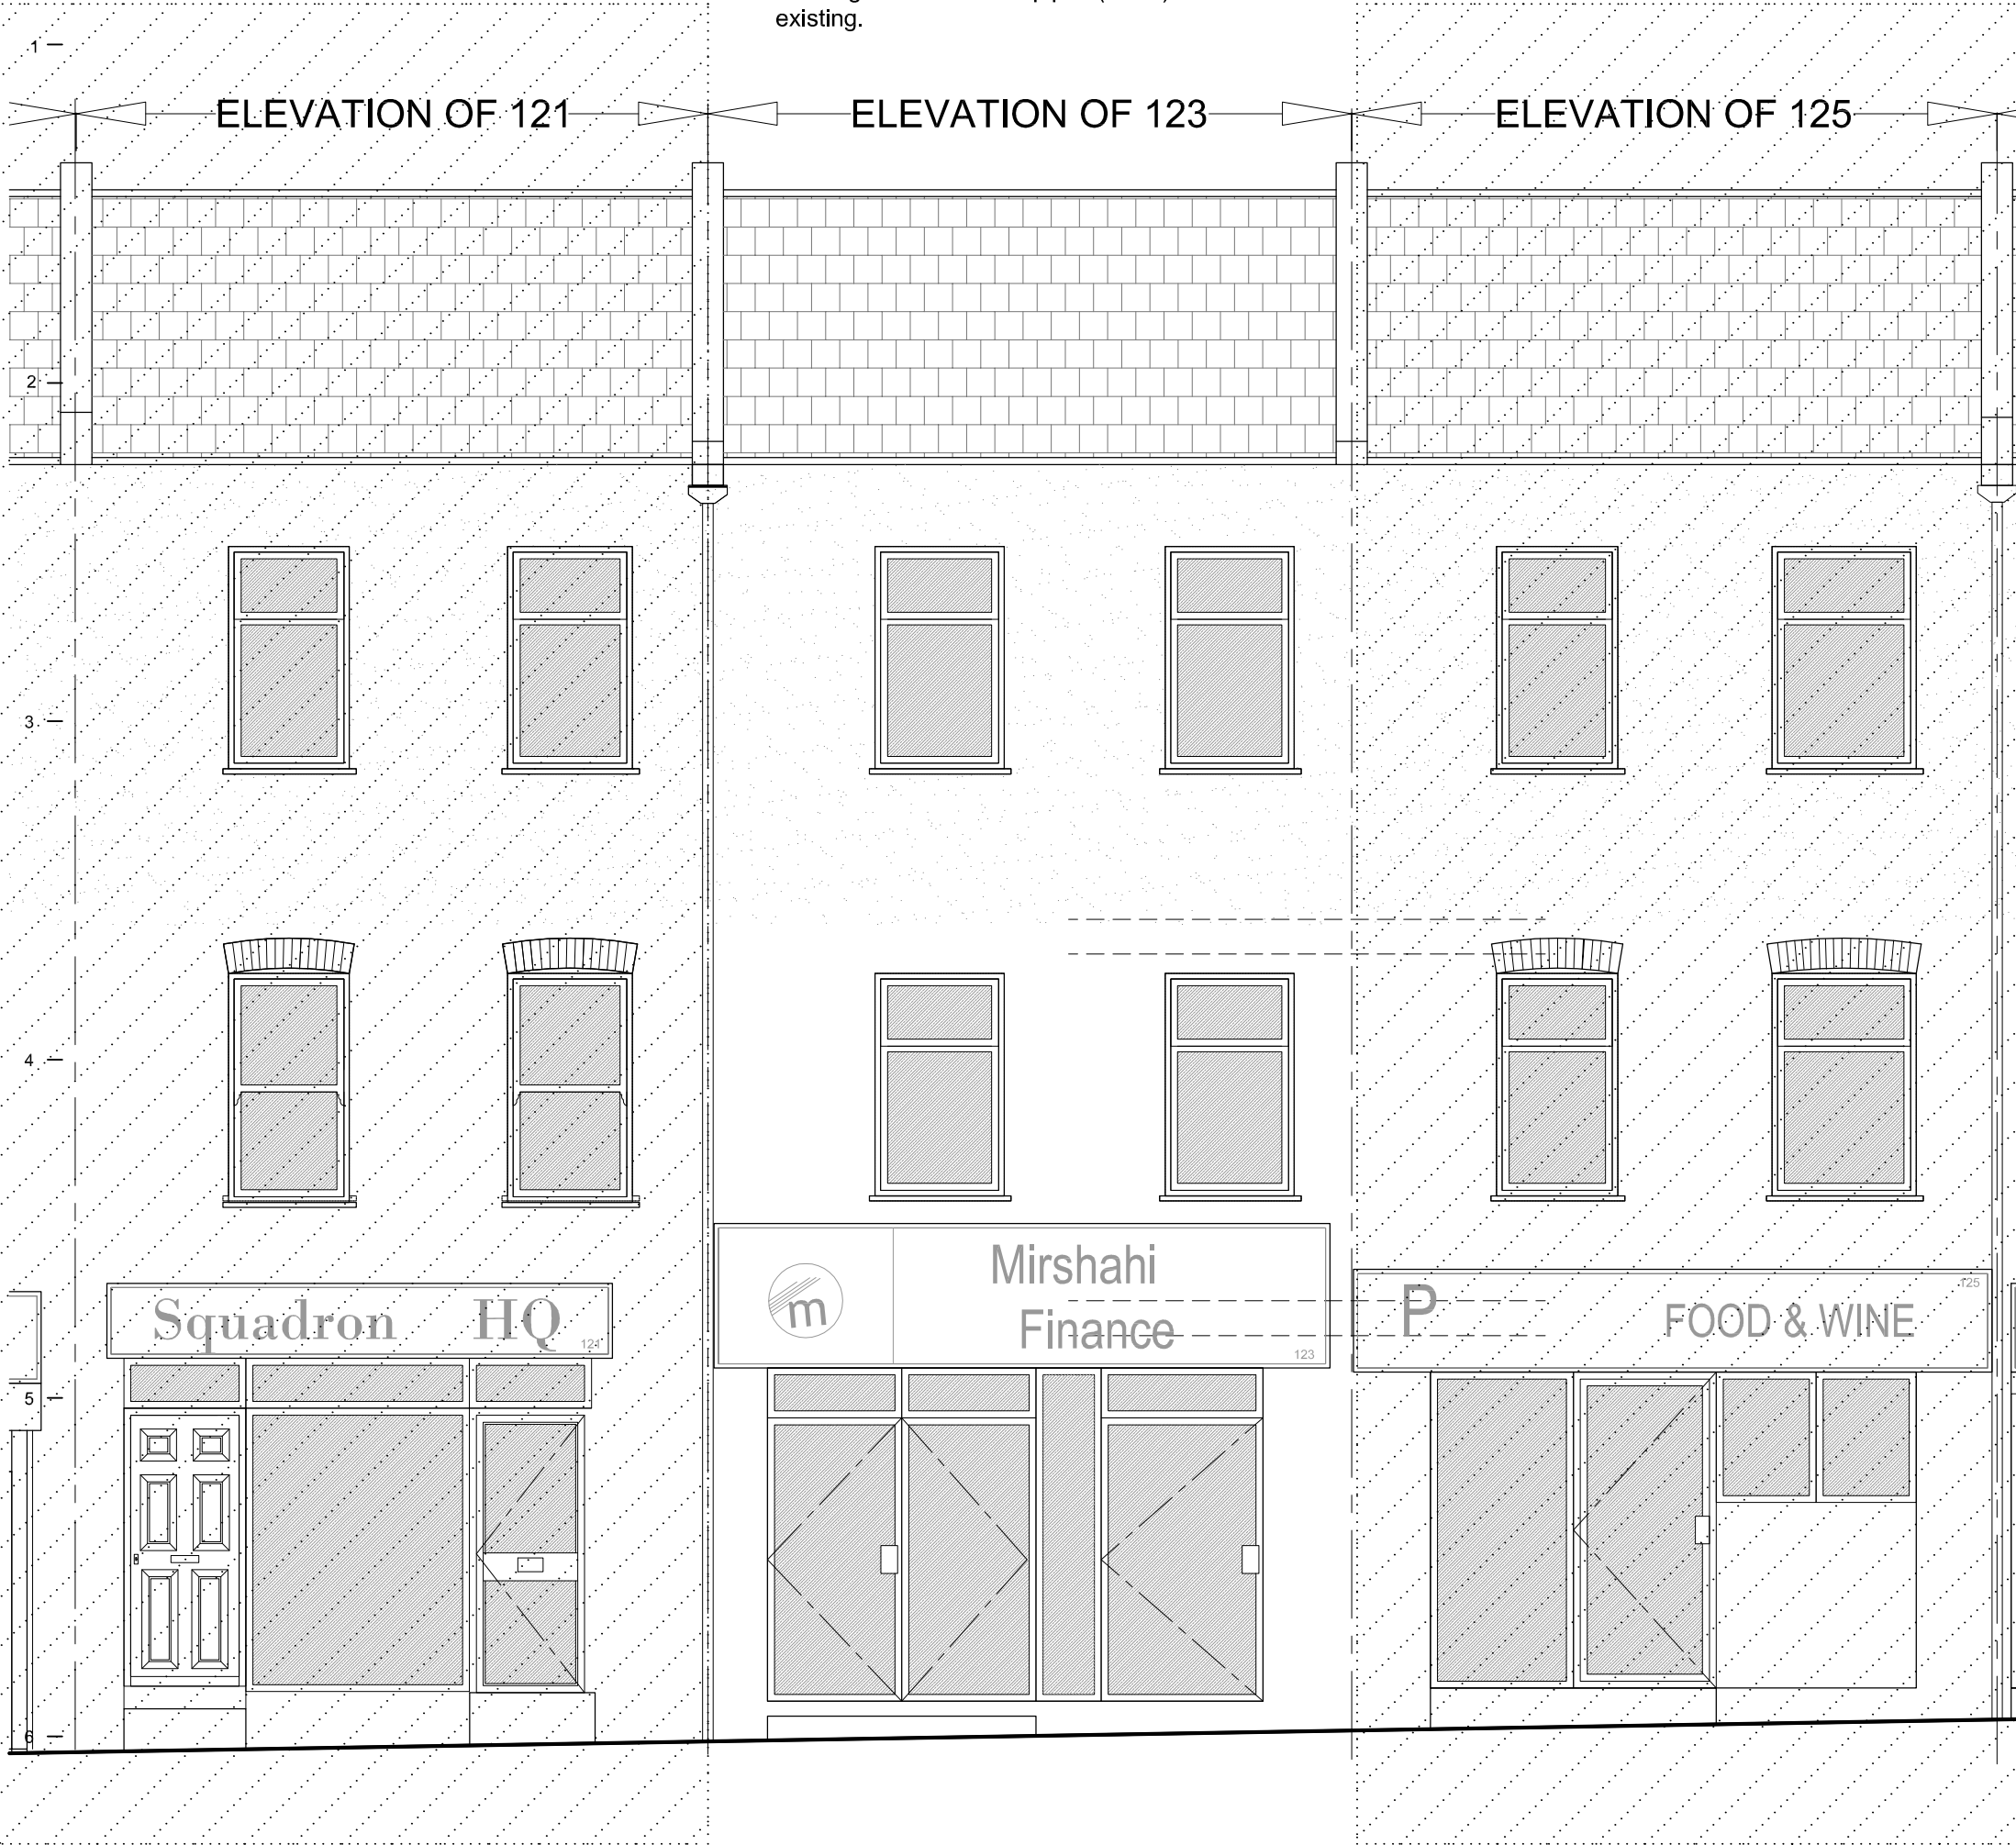

7A PROPOSED FRONT ELEVATION

SCALE 1:50

	Client	Drawing Title Proposed Front Elevation	Project Number 13/0096		Drawing Number	
	Project Title Roof Extension 123 Kentish Town Road, London NW1 8PB		Scale 1:50 (A3)	Sheet No.	Rev.	
			Date 06/12/12	13-96-07	-	
			Revised			
			Status -			
Rev Date		Description	Rev By	Ckd By		