

Legend of Materials:

Walls:


- 1. Front: White rendered masonry.
- 2. Rear: Facing brickwork to match existing.
- 3. White UPVC windows to front and rear.

Roof:

- 4. Slates to match existing.

Drainage:


- 5. UPVC gutters and downpipes (black) to match existing.

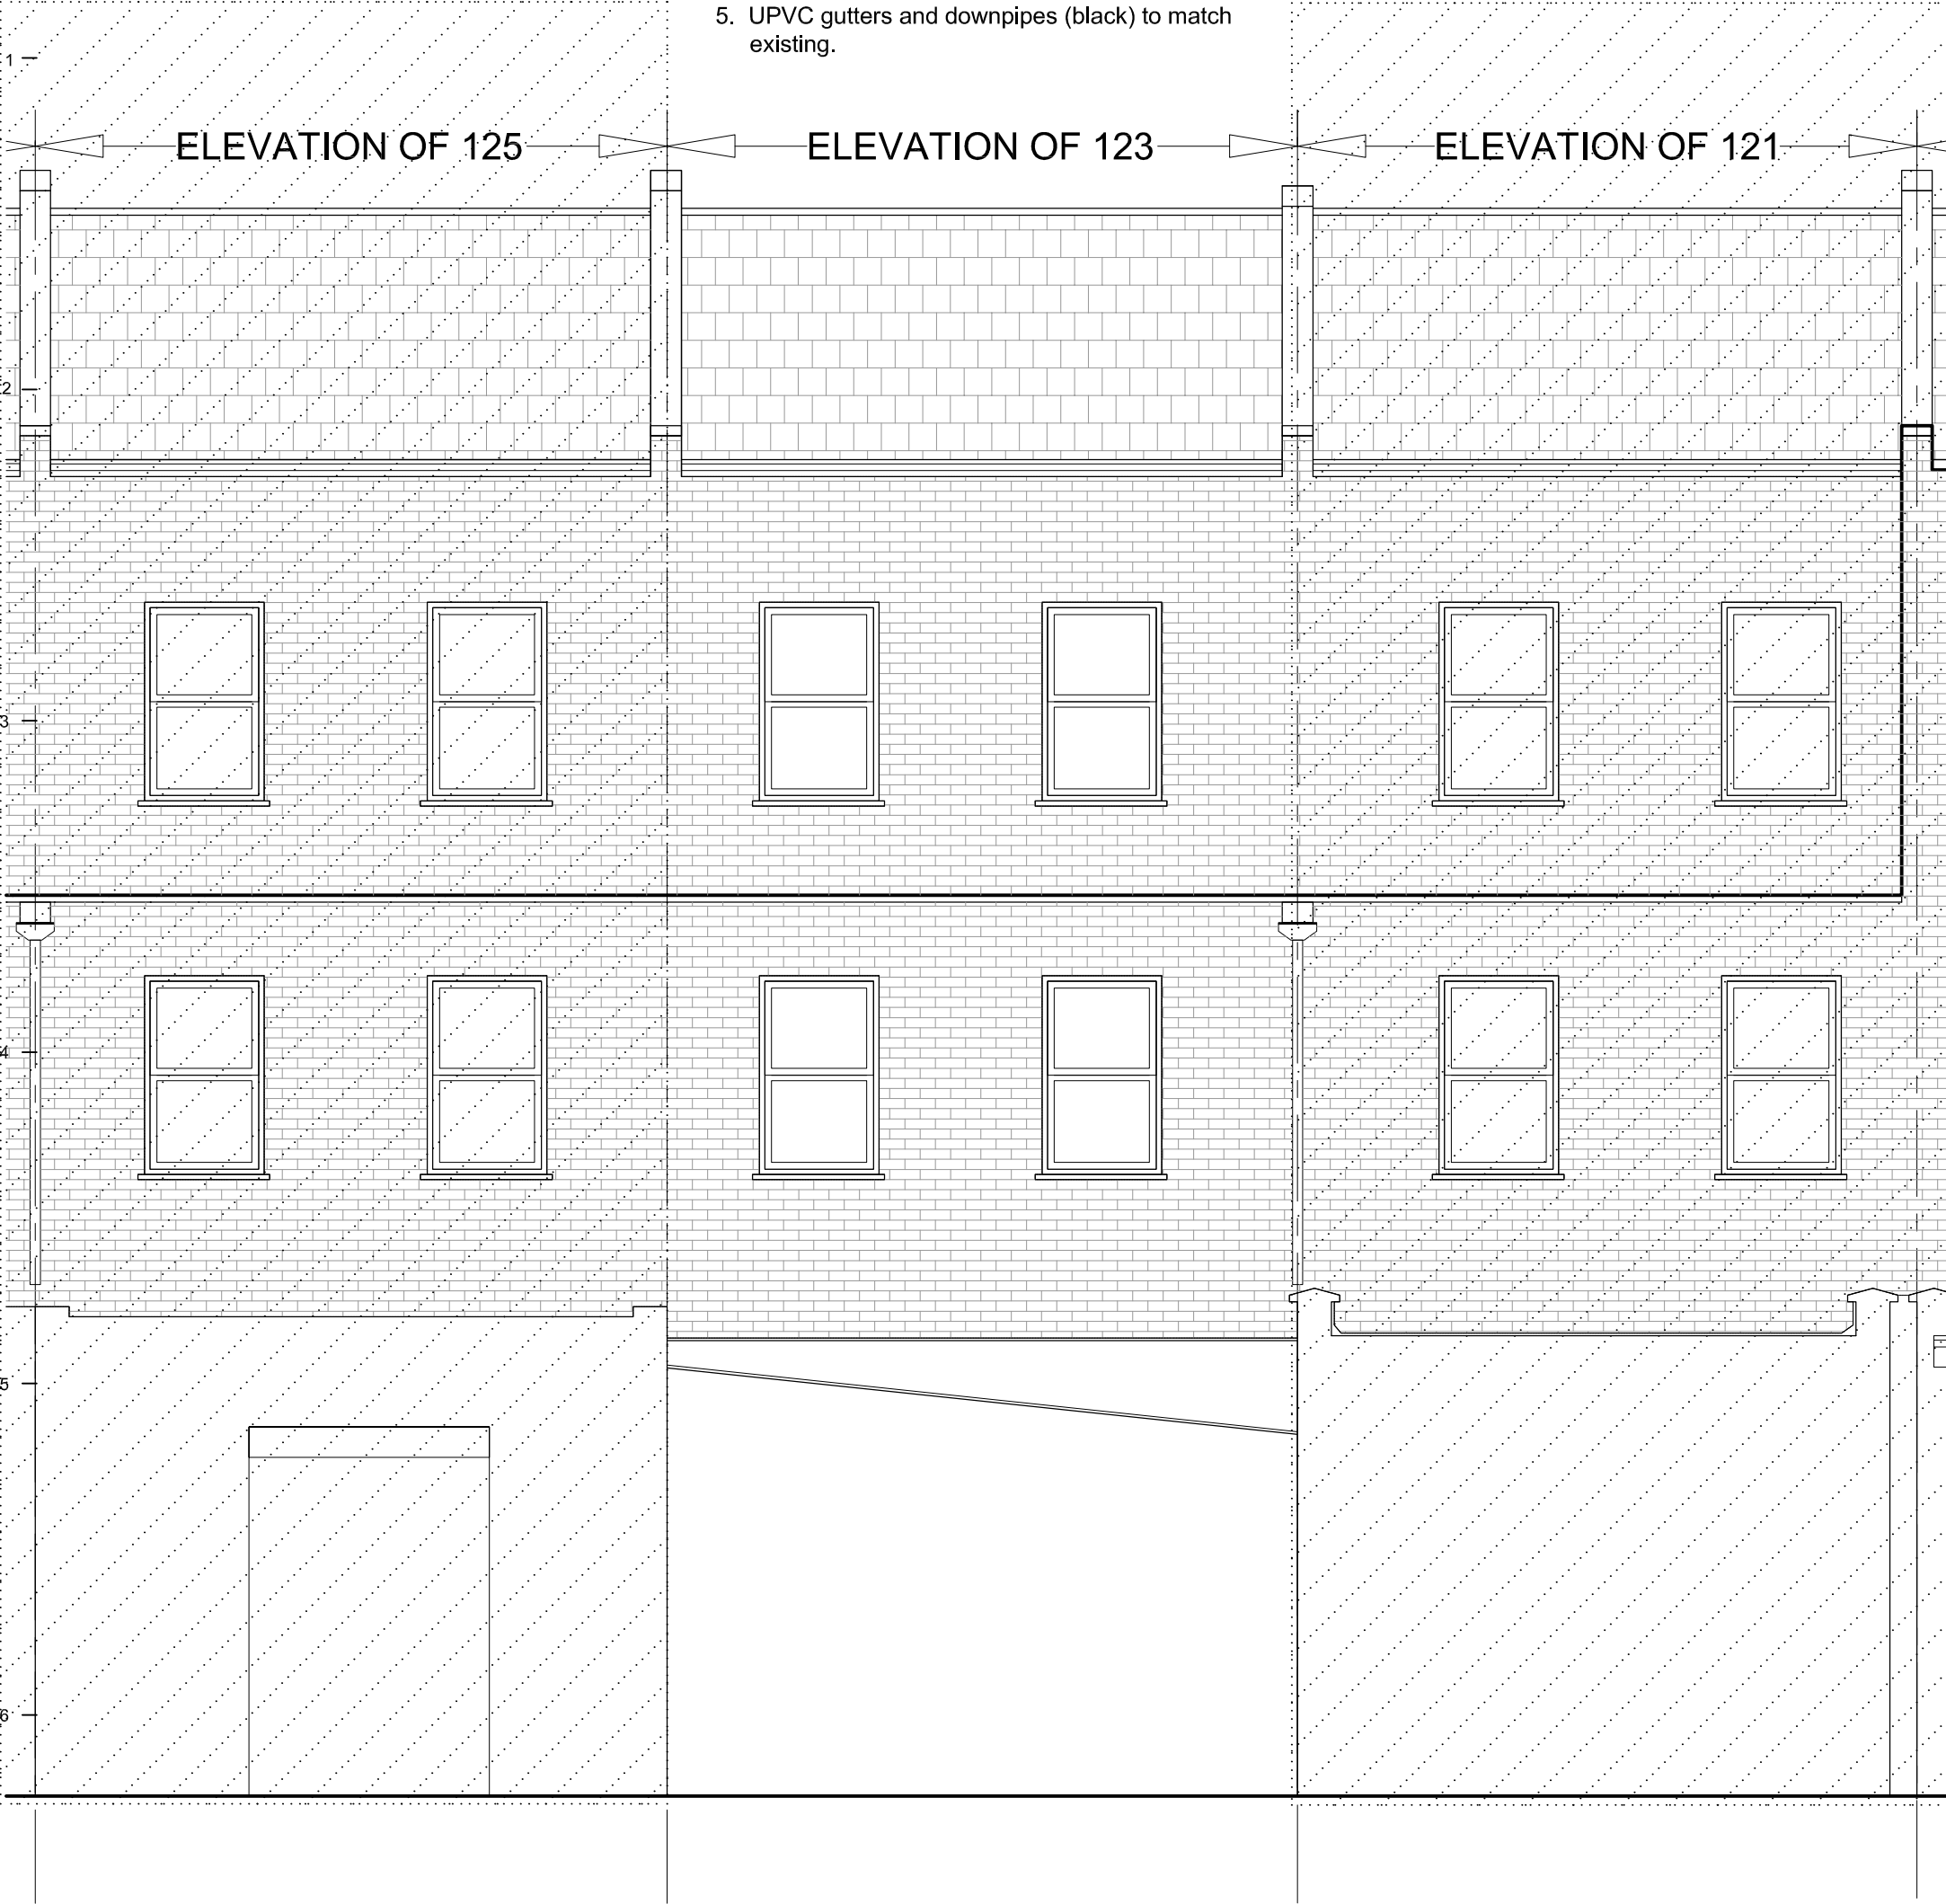

7A

EXISTING REAR ELEVATION

SCALE 1:50

 

	Client	Drawing Title Proposed Rear Elevation		Project Number 13/0096	Drawing Number	
				Scale 1:50 (A3)	Sheet No.	Rev.
	Project Title Roof Extension 123 Kentish Town Road, London NW1 8PB			Date 06/12/12	13-96-08	-
				Revised		
		Rev	Date	Description	Rev By	Ckd By
		Status -				