

1 —

2 —


3 —

4 —

5 —


6 —

7 —

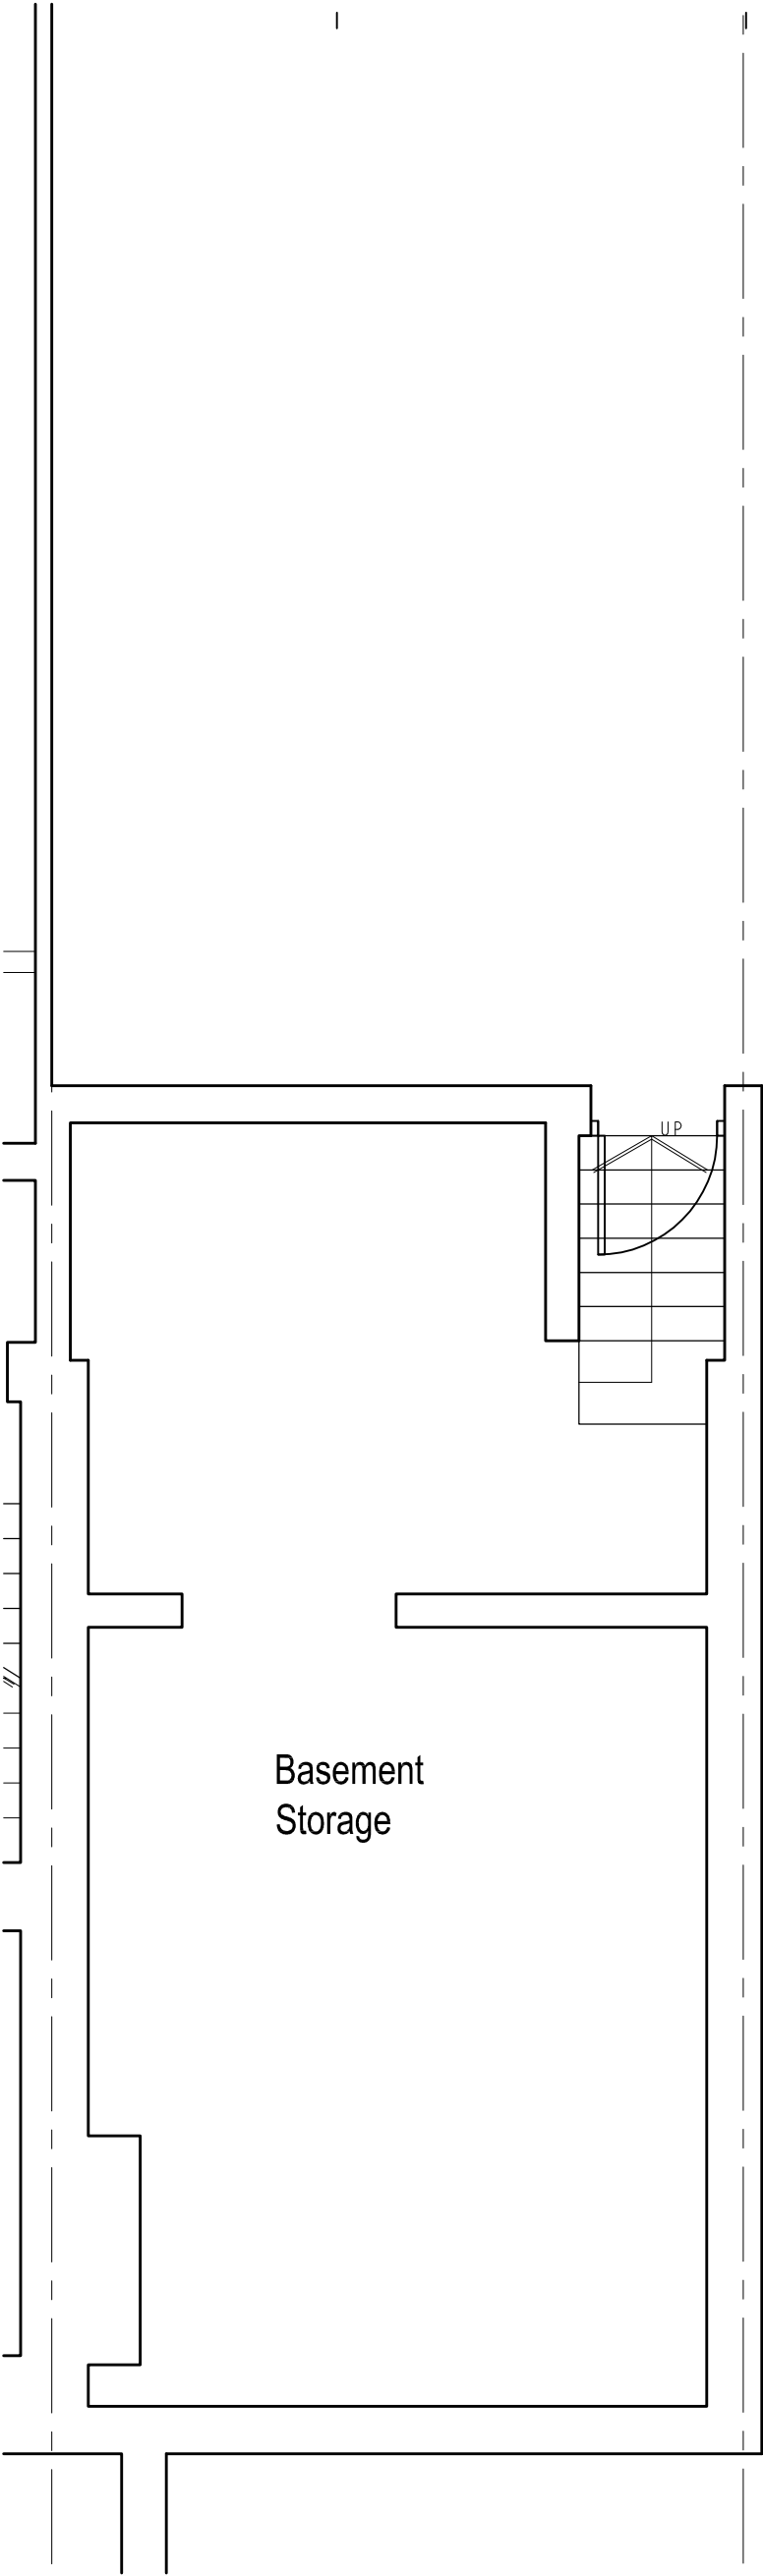

**7A** EXISTING BASEMENT PLAN

SCALE 1:50

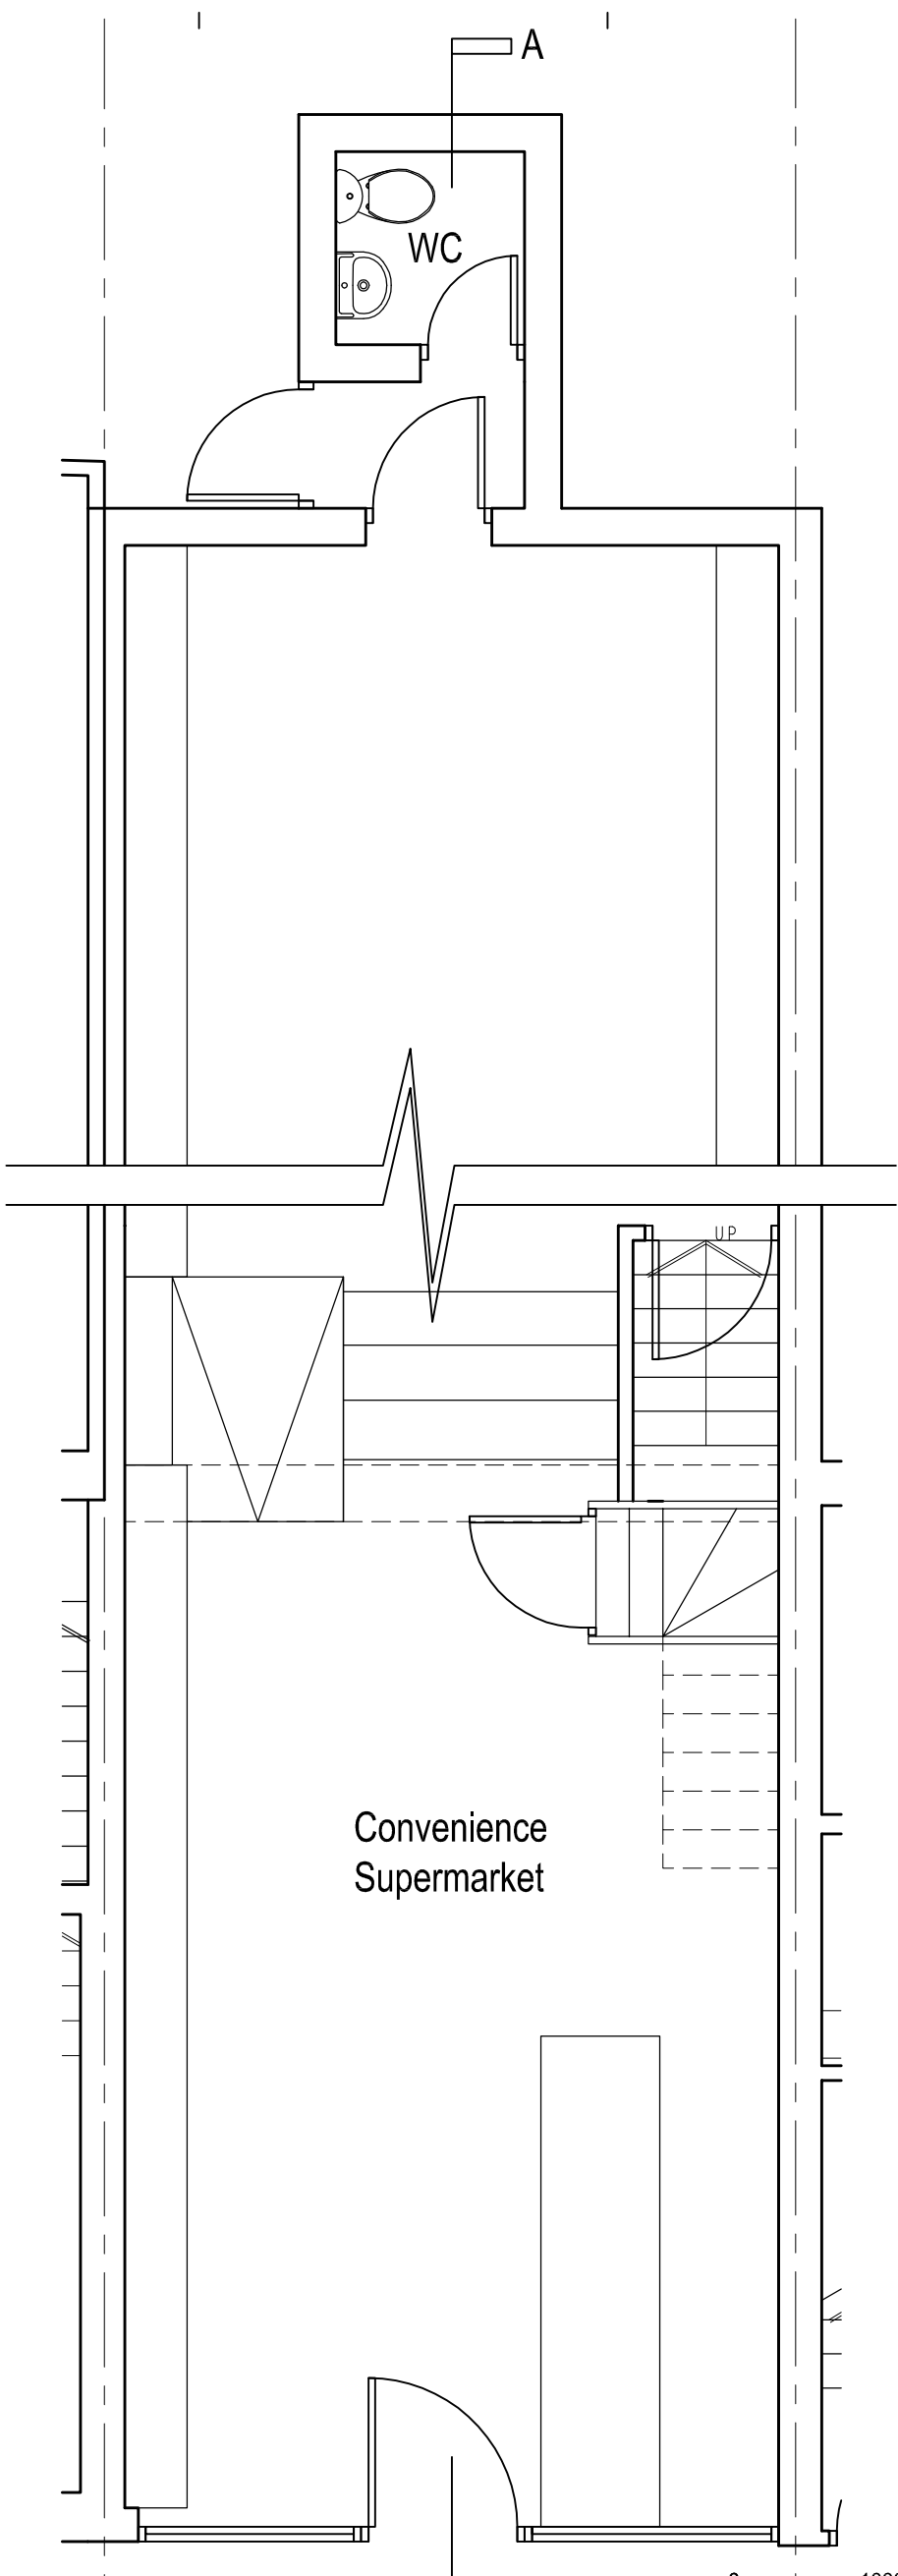

**7C** EXISTING GROUND FLOOR PLAN

SCALE 1:50

	Client	Drawing Title  Existing Basement and Ground Floor Plan	Project Number 12/0090		Drawing Number	
	Project Title Roof Extension 125 Kentish Town Road, London NW1 8PB		Scale 1:50 (A3)	Sheet No.	12-90-01	Rev. -
			Date 06/12/12			
			Revised			
			Status	-		
	Rev Date	Description	Rev By	Ckd By		