

1 —


2 —

3 —

4 —



5 —

6 —

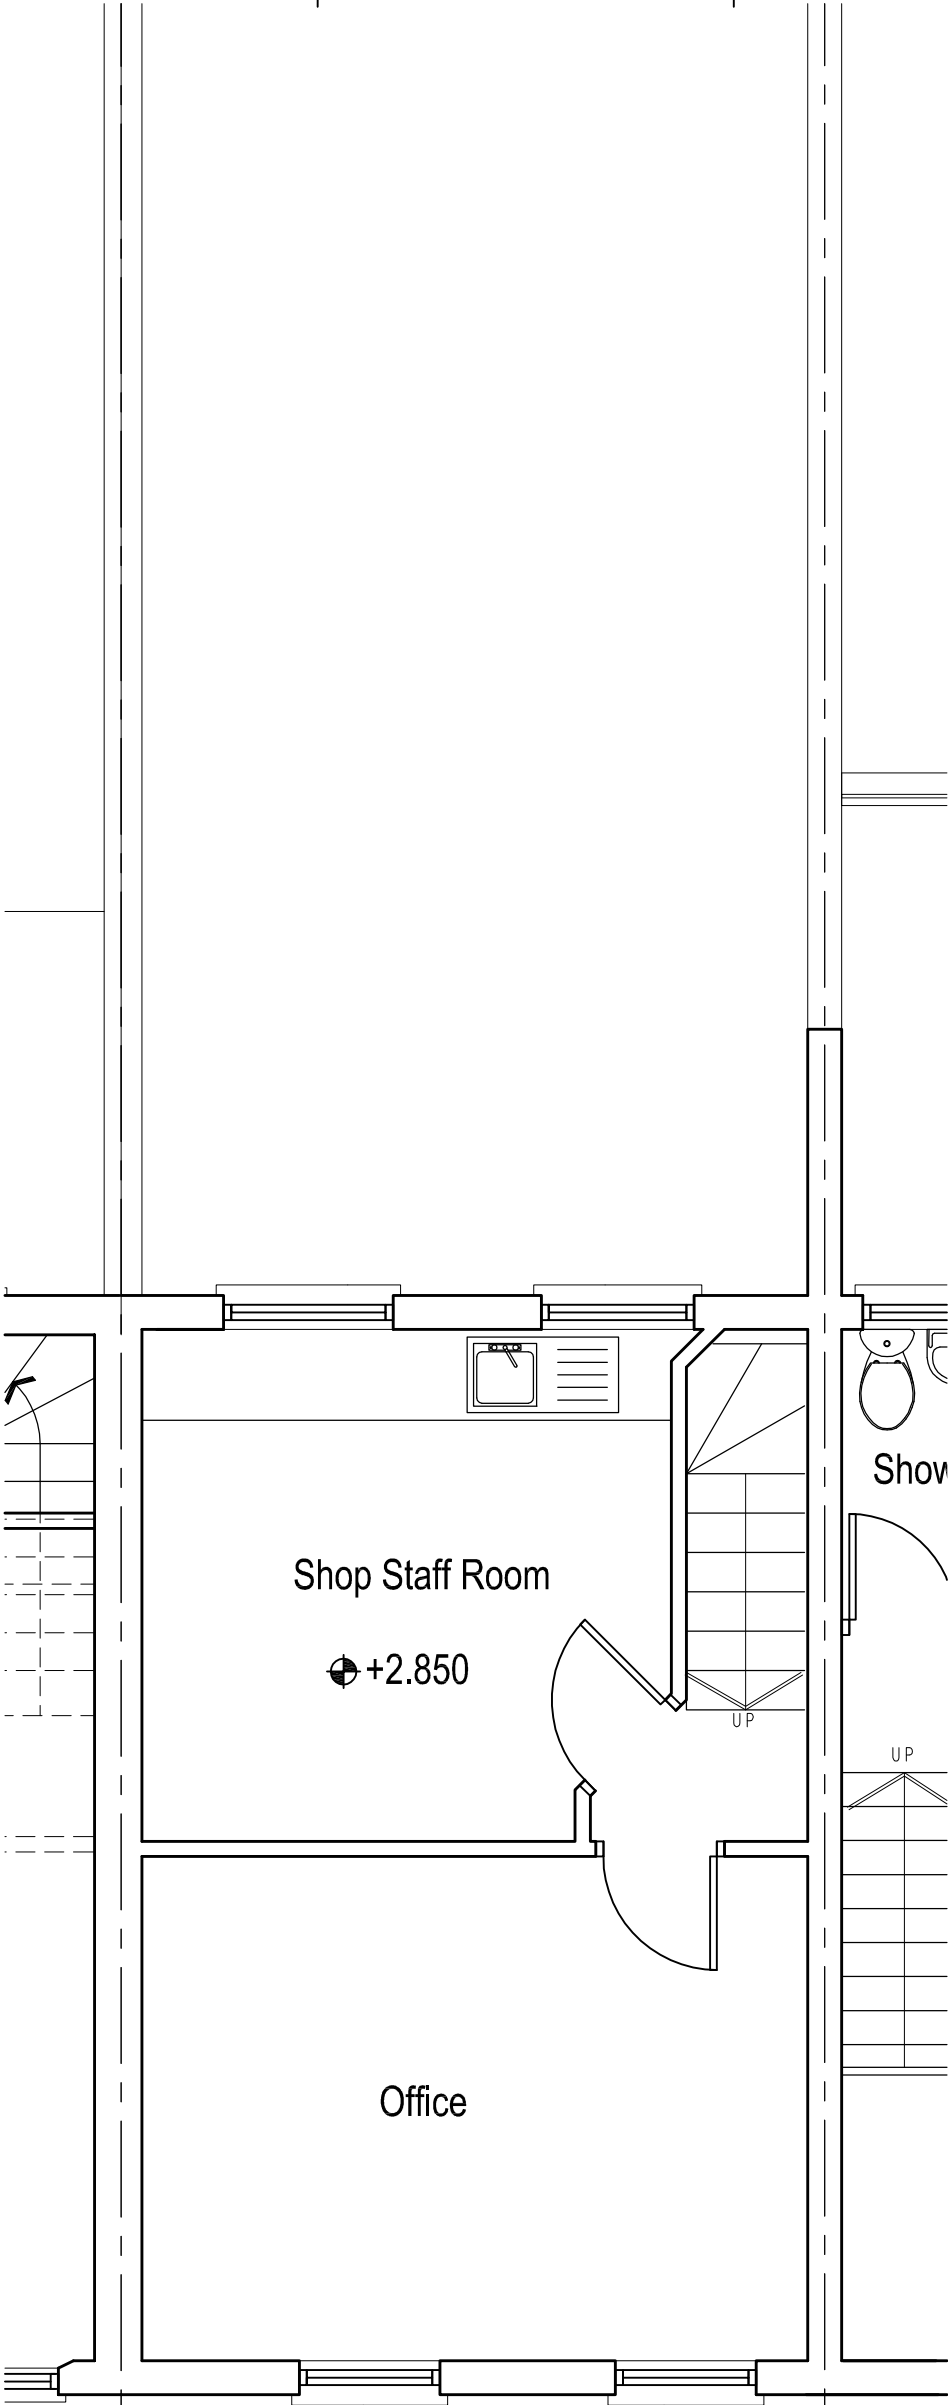

7A EXISTING FIRST FLOOR PLAN

SCALE 1:50

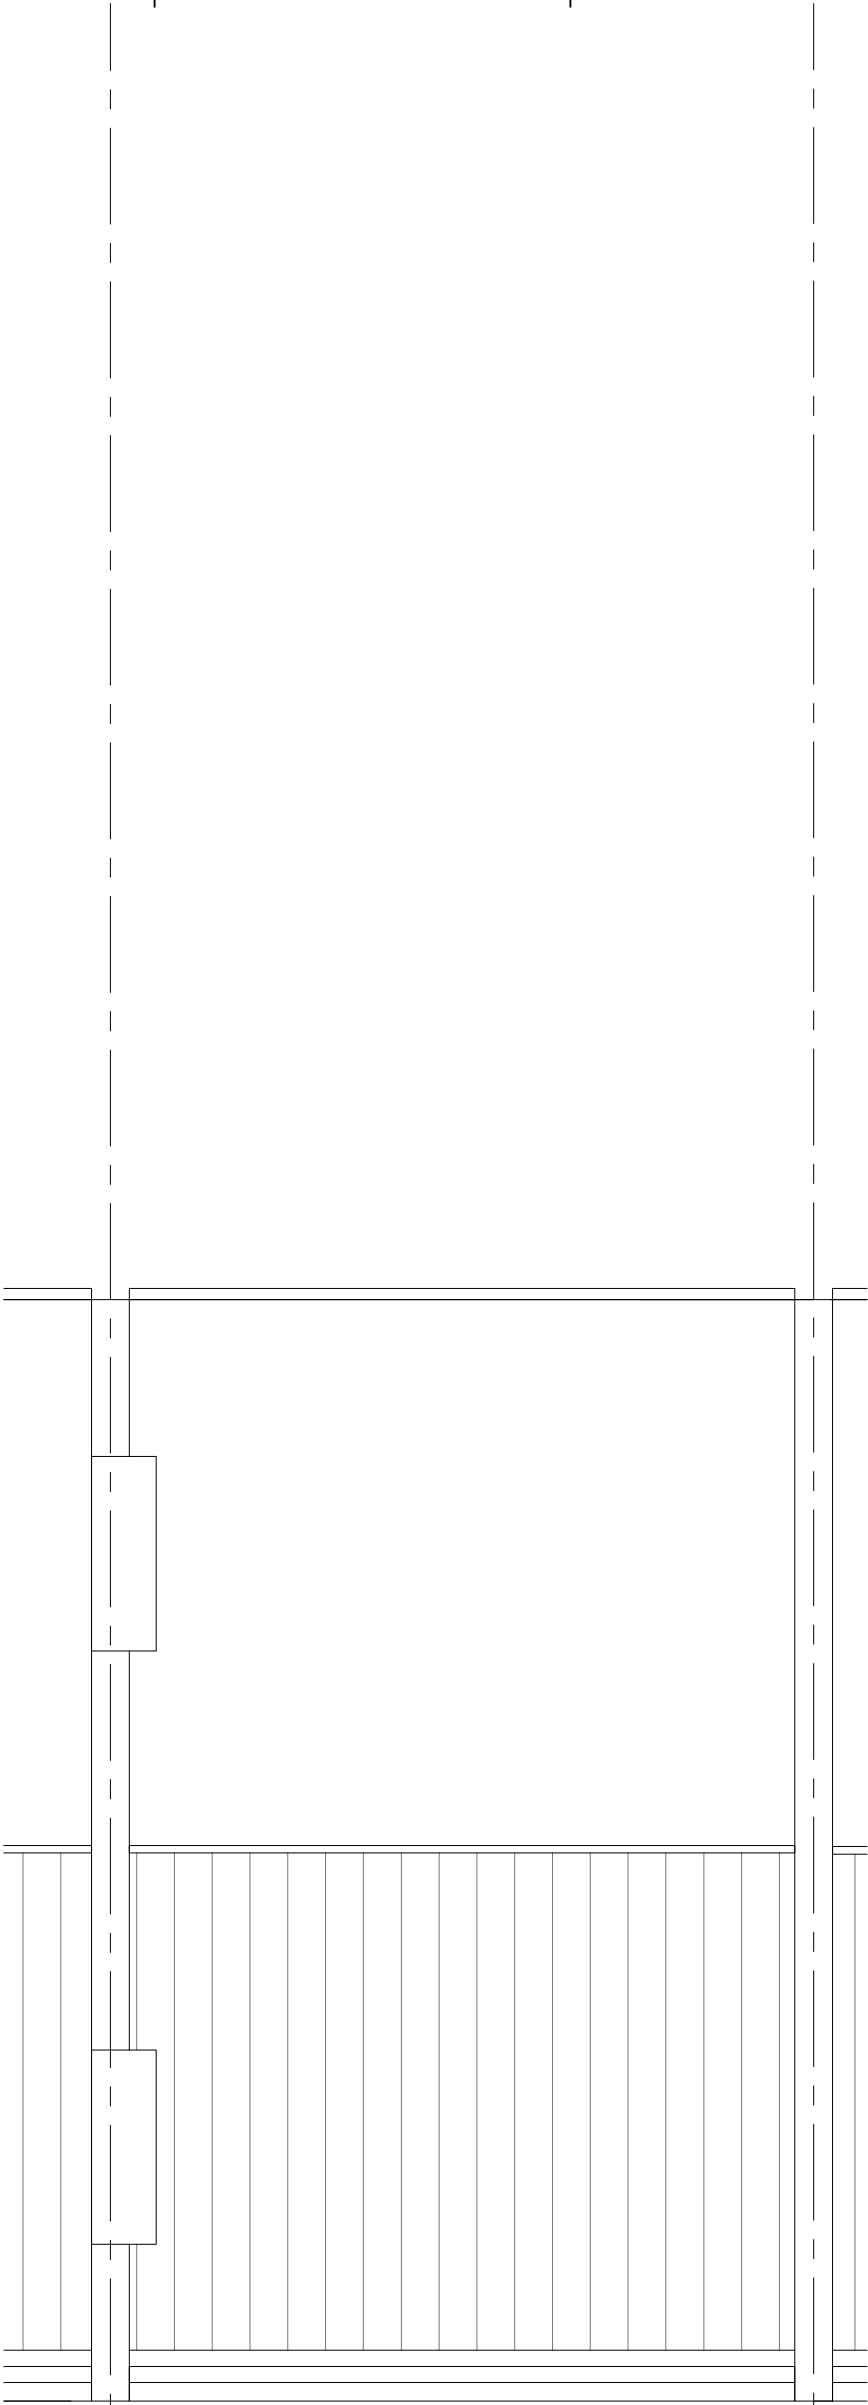 

7C EXISTING ROOF PLAN

SCALE 1:50

-	Client	-	Drawing Title	Existing First Floor and Roof Plan			Project Number	12/0090		Drawing Number			
	Project Title	Roof Extension 125 Kentish Town Road, London NW1 8PB		Rev	Date	Description	Rev By	Ckd By	Scale	1:50 (A3)		Sheet No.	Rev.
									Date	06/12/12		12-90-02	-
									Revised				
			Status										
			-										