

1 —

2 —

3 —


4 —

5 —

6 —



7 —

- Legend
- Blockwork
 - Insulation
 - Brickwork
 - New Partition/
Wall

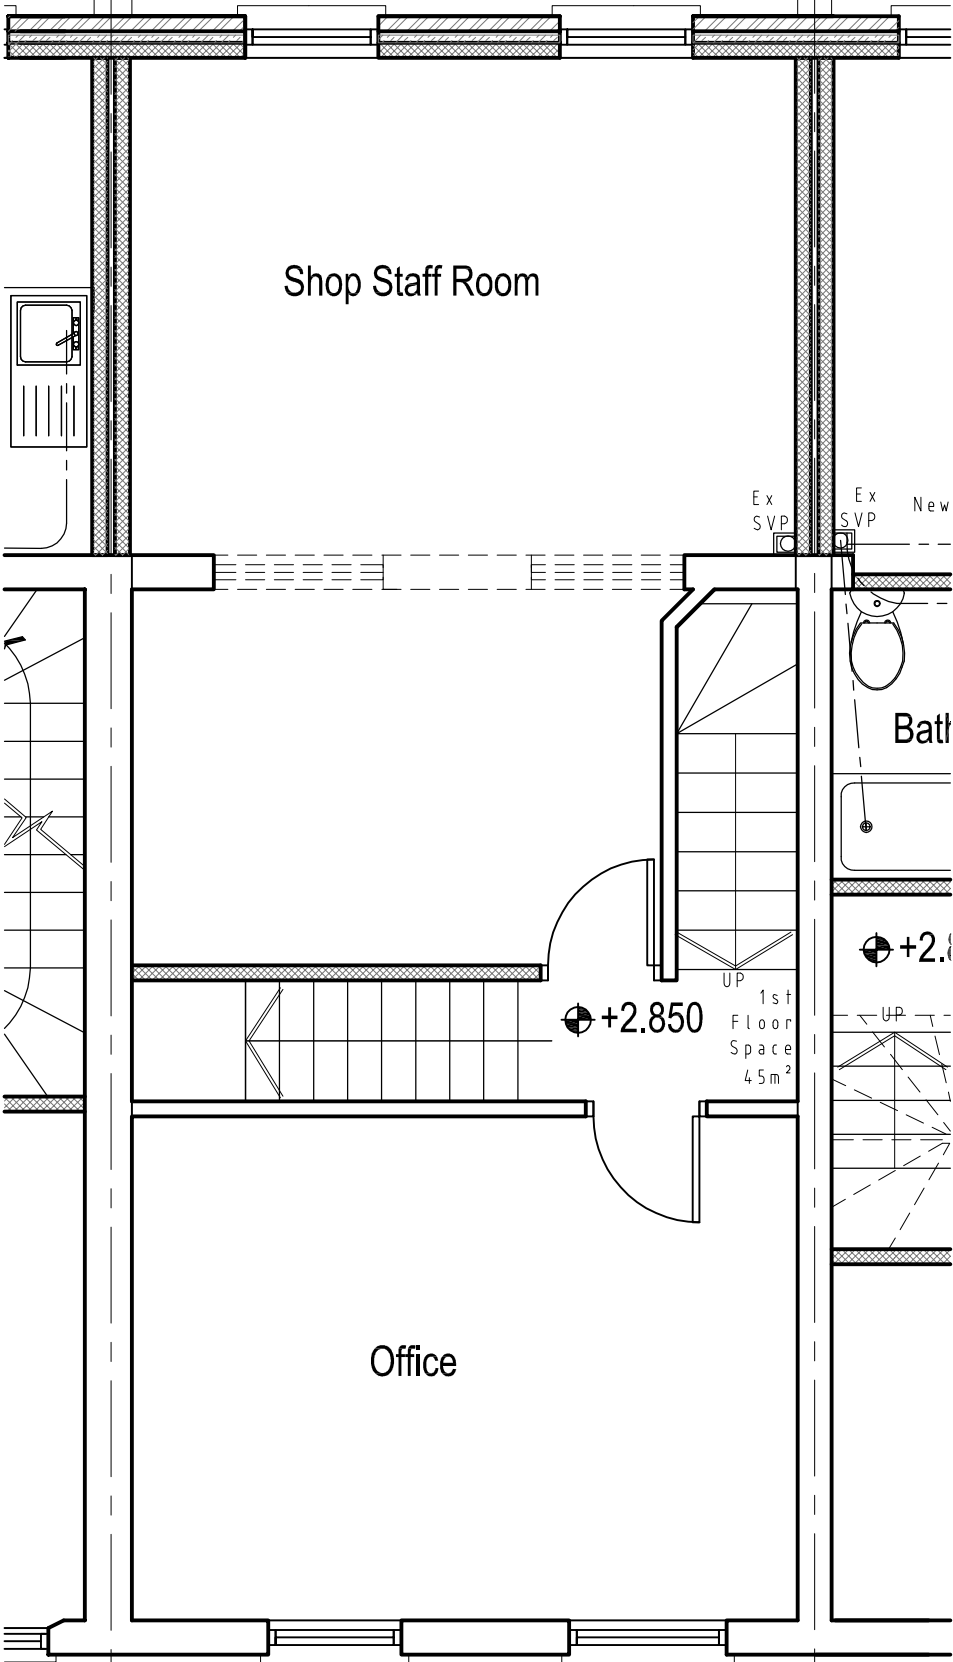

7A PROPOSED FIRST FLOOR PLAN

SCALE 1:50

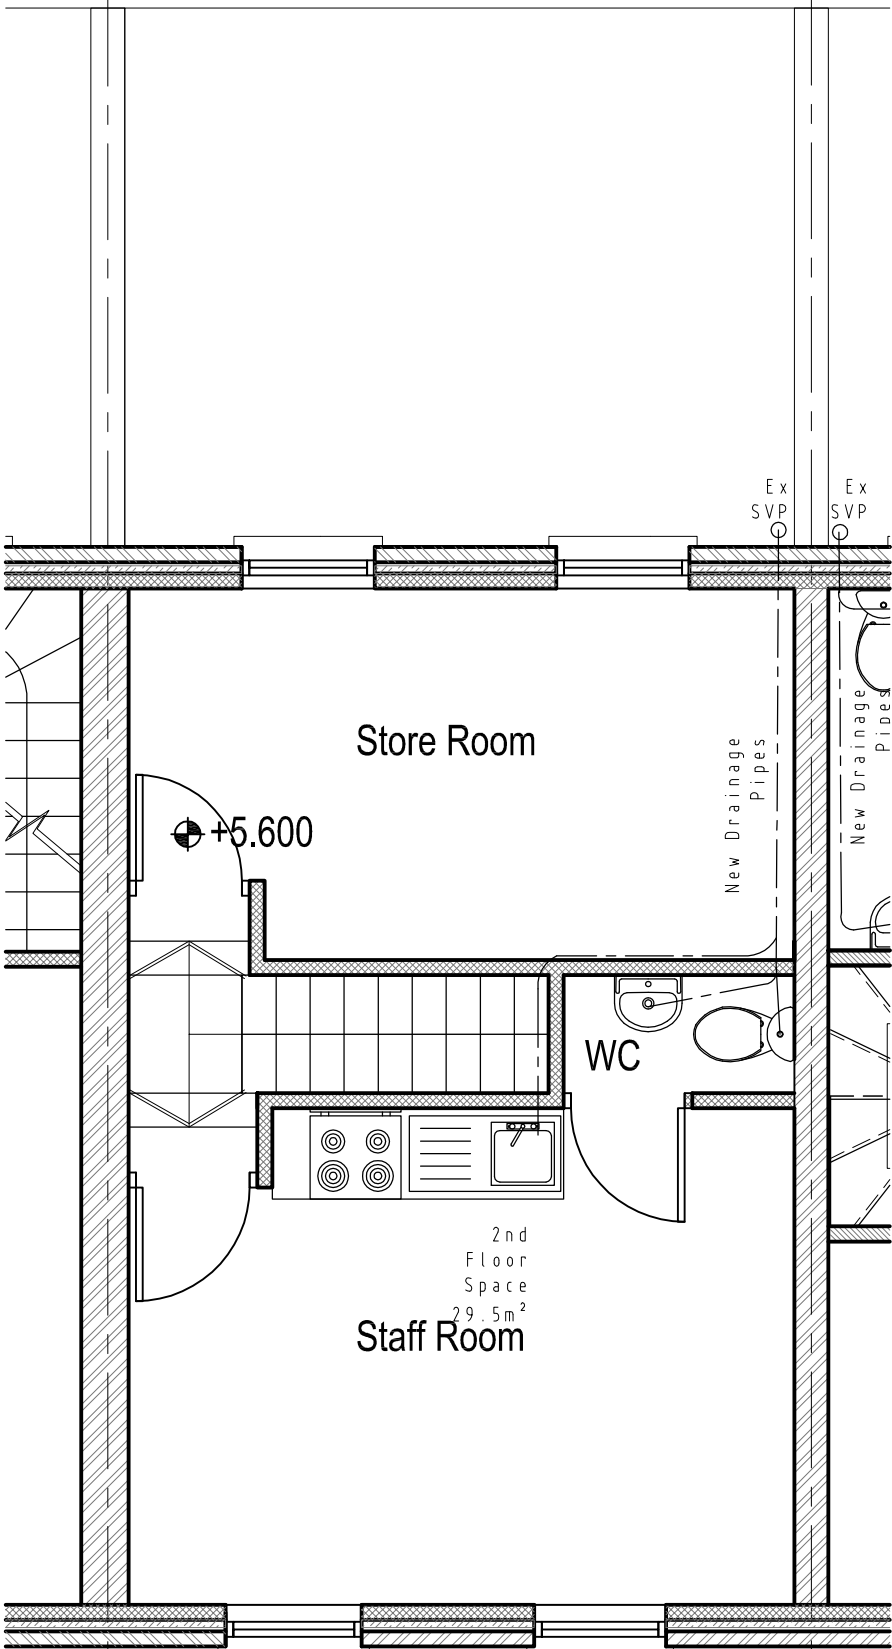 

7C PROPOSED SECOND FLOOR PLAN

SCALE 1:50

<div><div><div></div></div></div>	<div>Client</div> <div>-</div>	<div>Drawing Title</div> <div>Proposed First and Second Floor Plan</div>	<div>Project Number</div> <div>12/0090</div>	<div>Drawing Number</div>	
	<div>Project Title</div> <div>Roof Extension</div> <div>125 Kentish Town Road,</div> <div>London</div> <div>NW1 8PB</div>		<div>Scale</div> <div>1:50 (A3)</div>	<div>Sheet No.</div> <div>12-90-03</div>	<div>Rev.</div> <div>-</div>
			<div>Date</div> <div>06/12/12</div>		
			<div>Revised</div>		
			<div>Status</div> <div>-</div>		
		<div>Rev</div> <div>Date</div>	<div>Description</div>	<div>Rev By</div> <div>Ckd By</div>	