

1 —

2 —


3 —

4 —

5 —


6 —

7 —

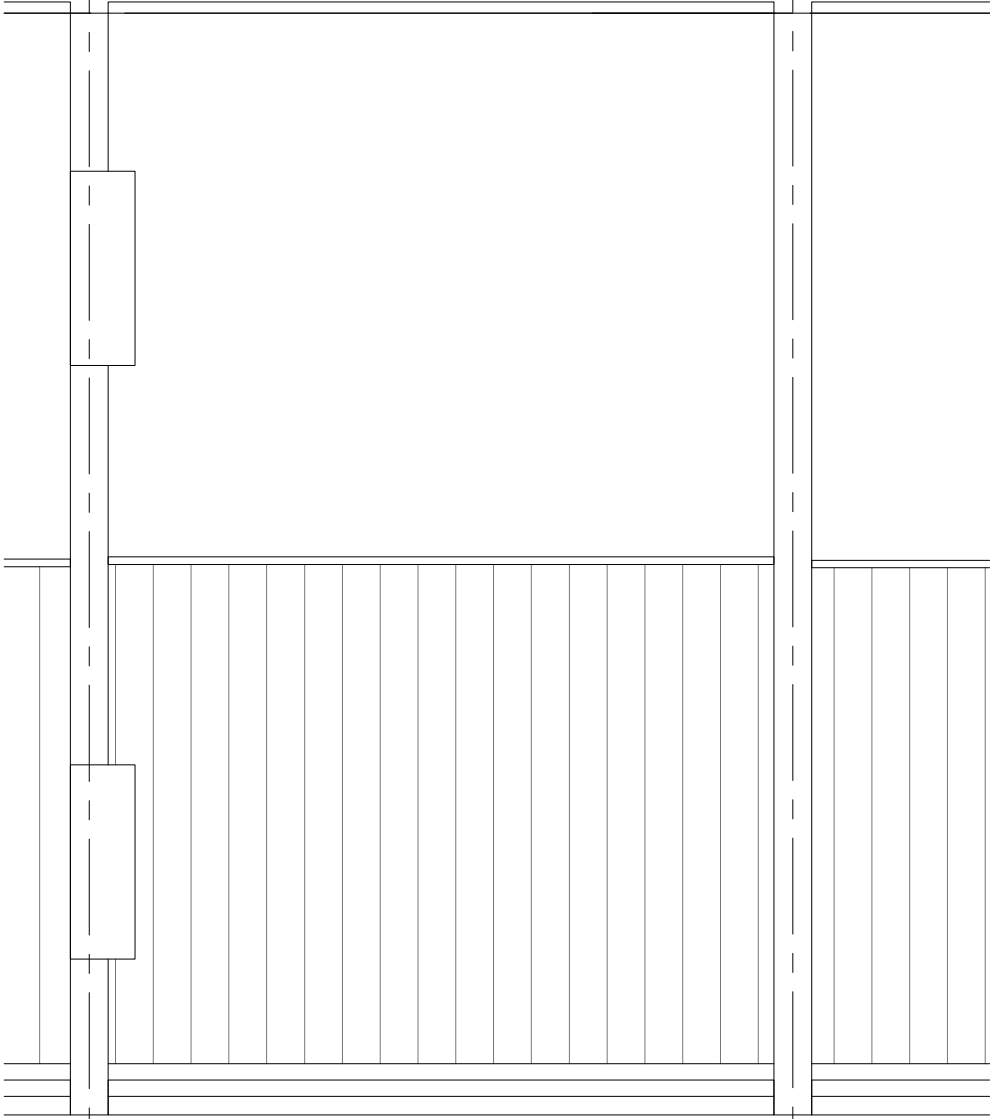

7C PROPOSED ROOF PLAN

SCALE 1:50

 

<div><div><div></div></div></div>	Client	Drawing Title Proposed Roof Plan	Project Number	12/0090	Drawing Number	
	Project Title Roof Extension 125 Kentish Town Road, London NW1 8PB		Scale	1:50 (A3)	Sheet No.	Rev.
			Date	06/12/12	12-90-04	-
			Revised			
		Rev	Date	Description	Rev By	Ckd By