


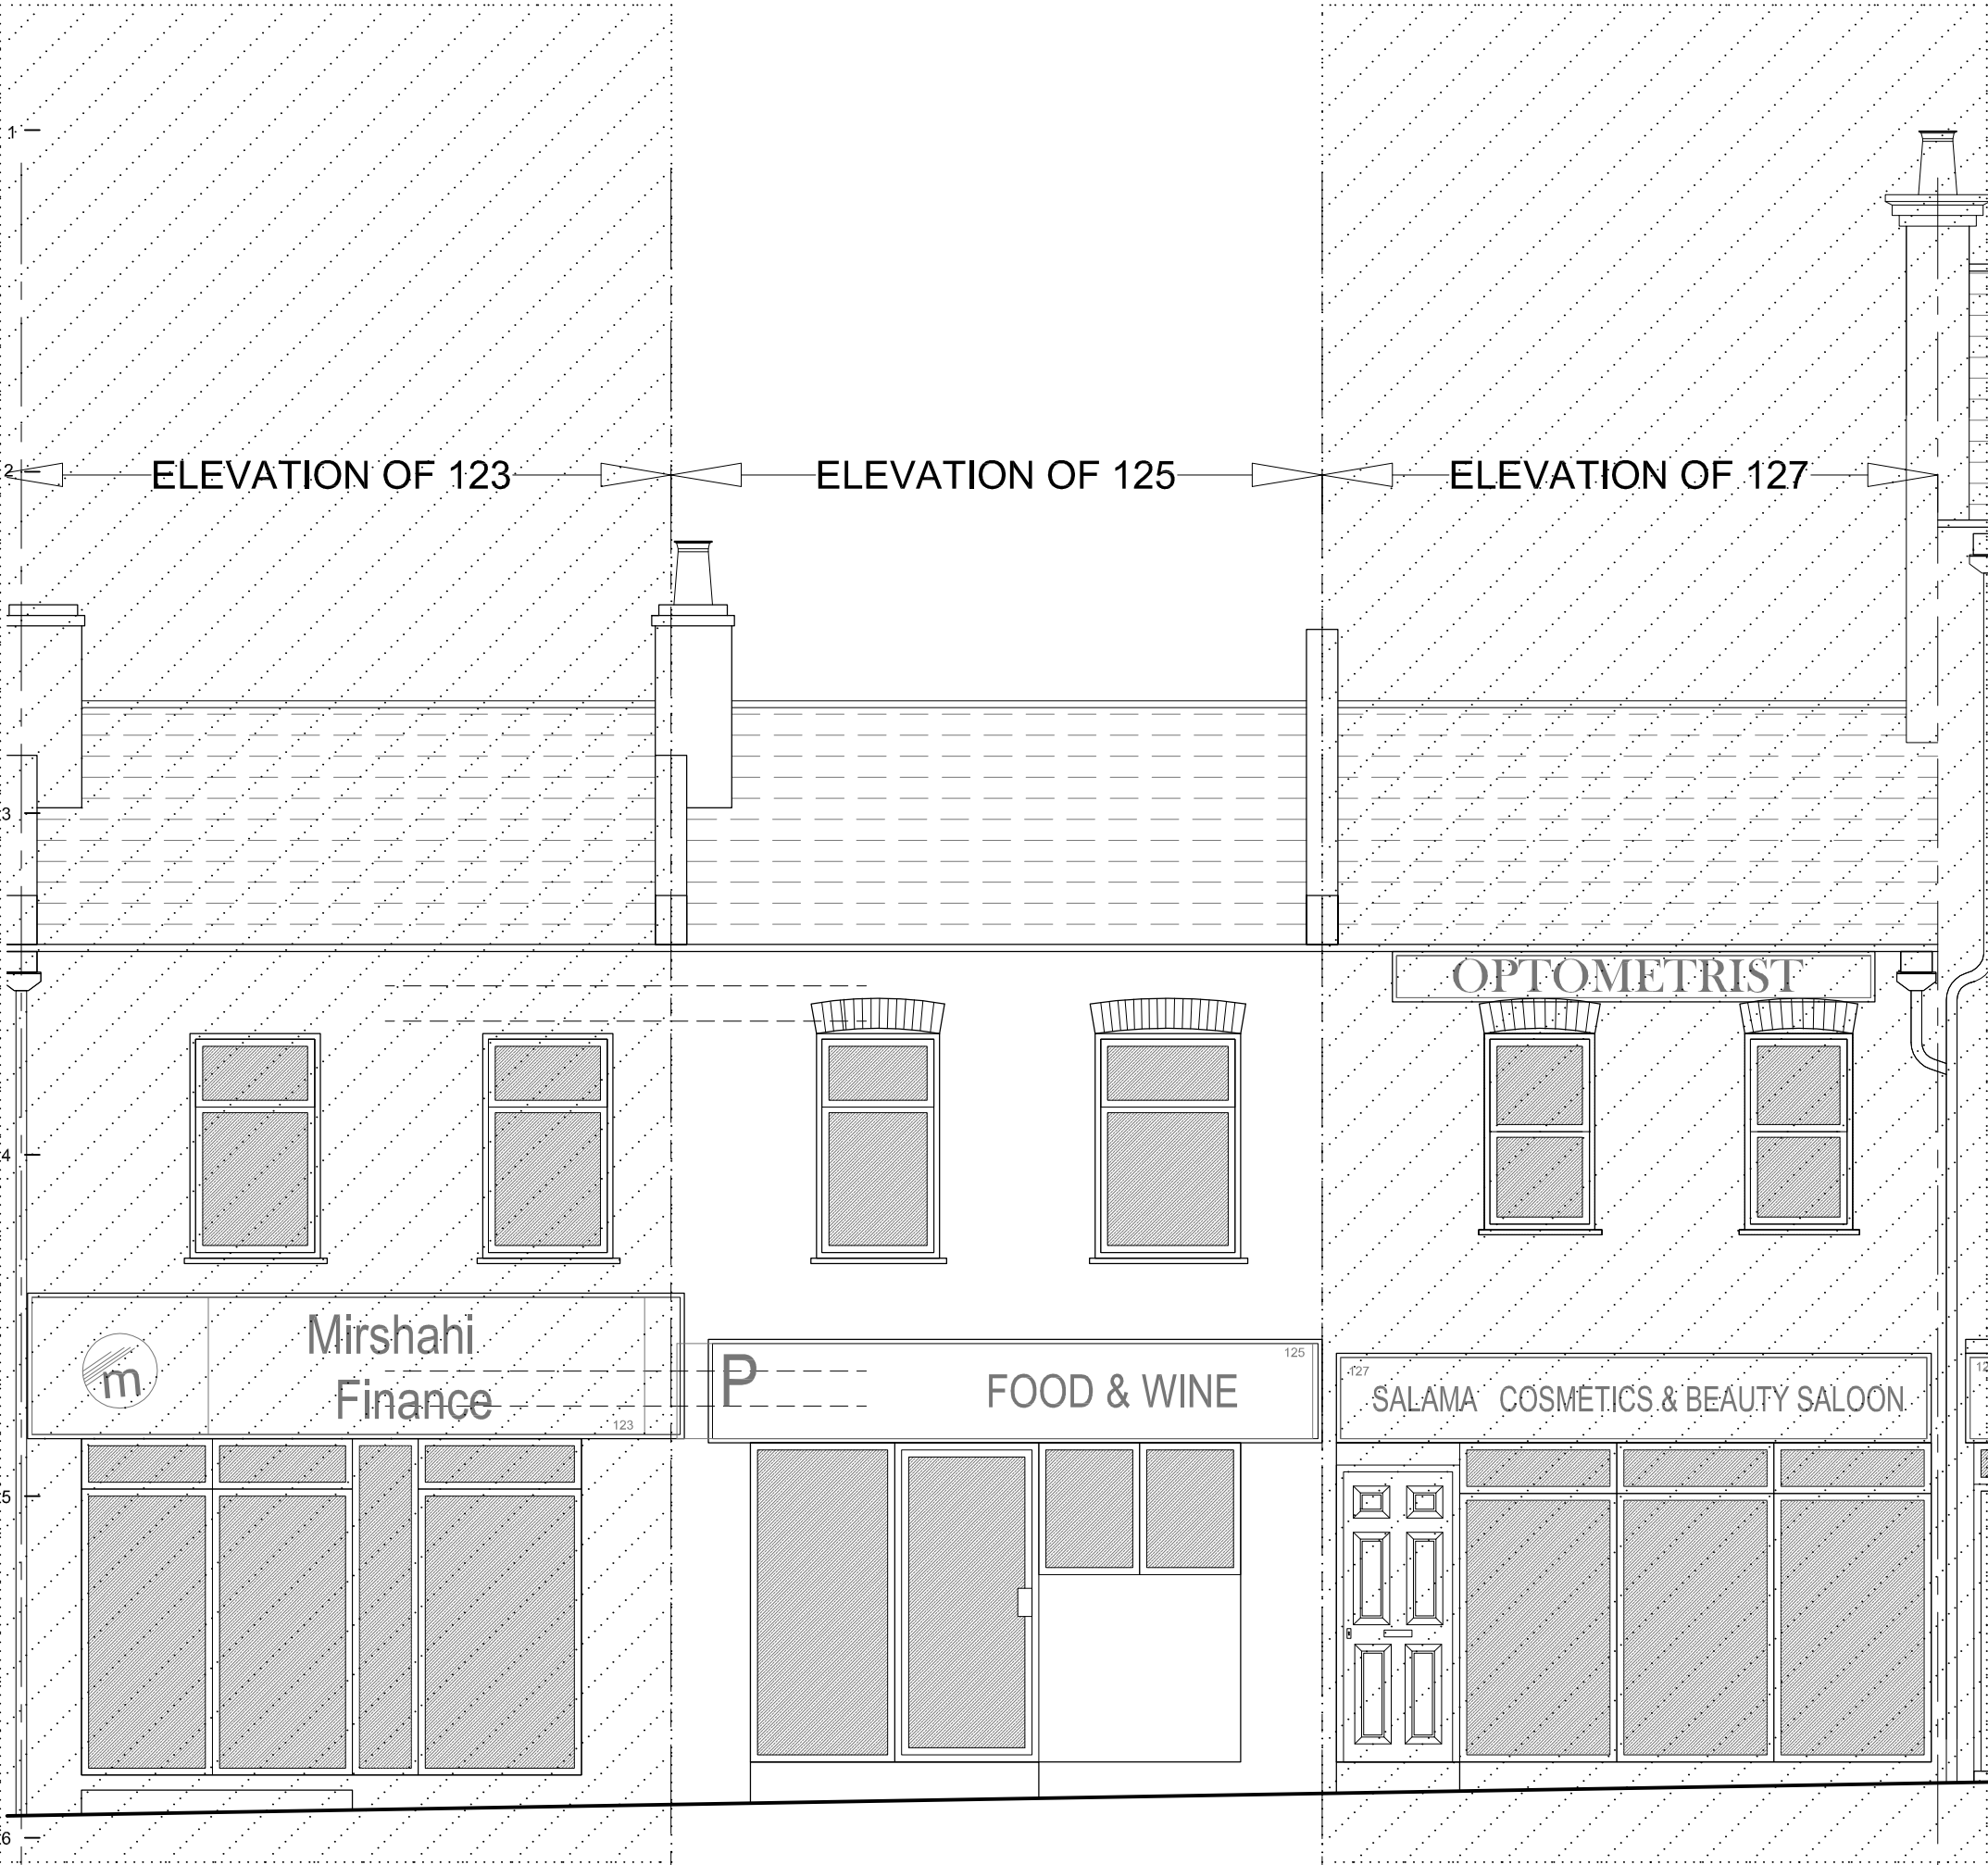

7A EXISTING FRONT ELEVATION

SCALE 1:50

	Client	Drawing Title Existing Front Elevation	Project Number	12/0090	Drawing Number	
	Project Title Roof Extension 125 Kentish Town Road, London NW1 8PB		Scale	1:50 (A3)	Sheet No.	Rev.
			Date	06/12/12	12-90-05	-
			Revised			
			Status		-	
	Rev	Date	Description	Rev By	Ckd By	