


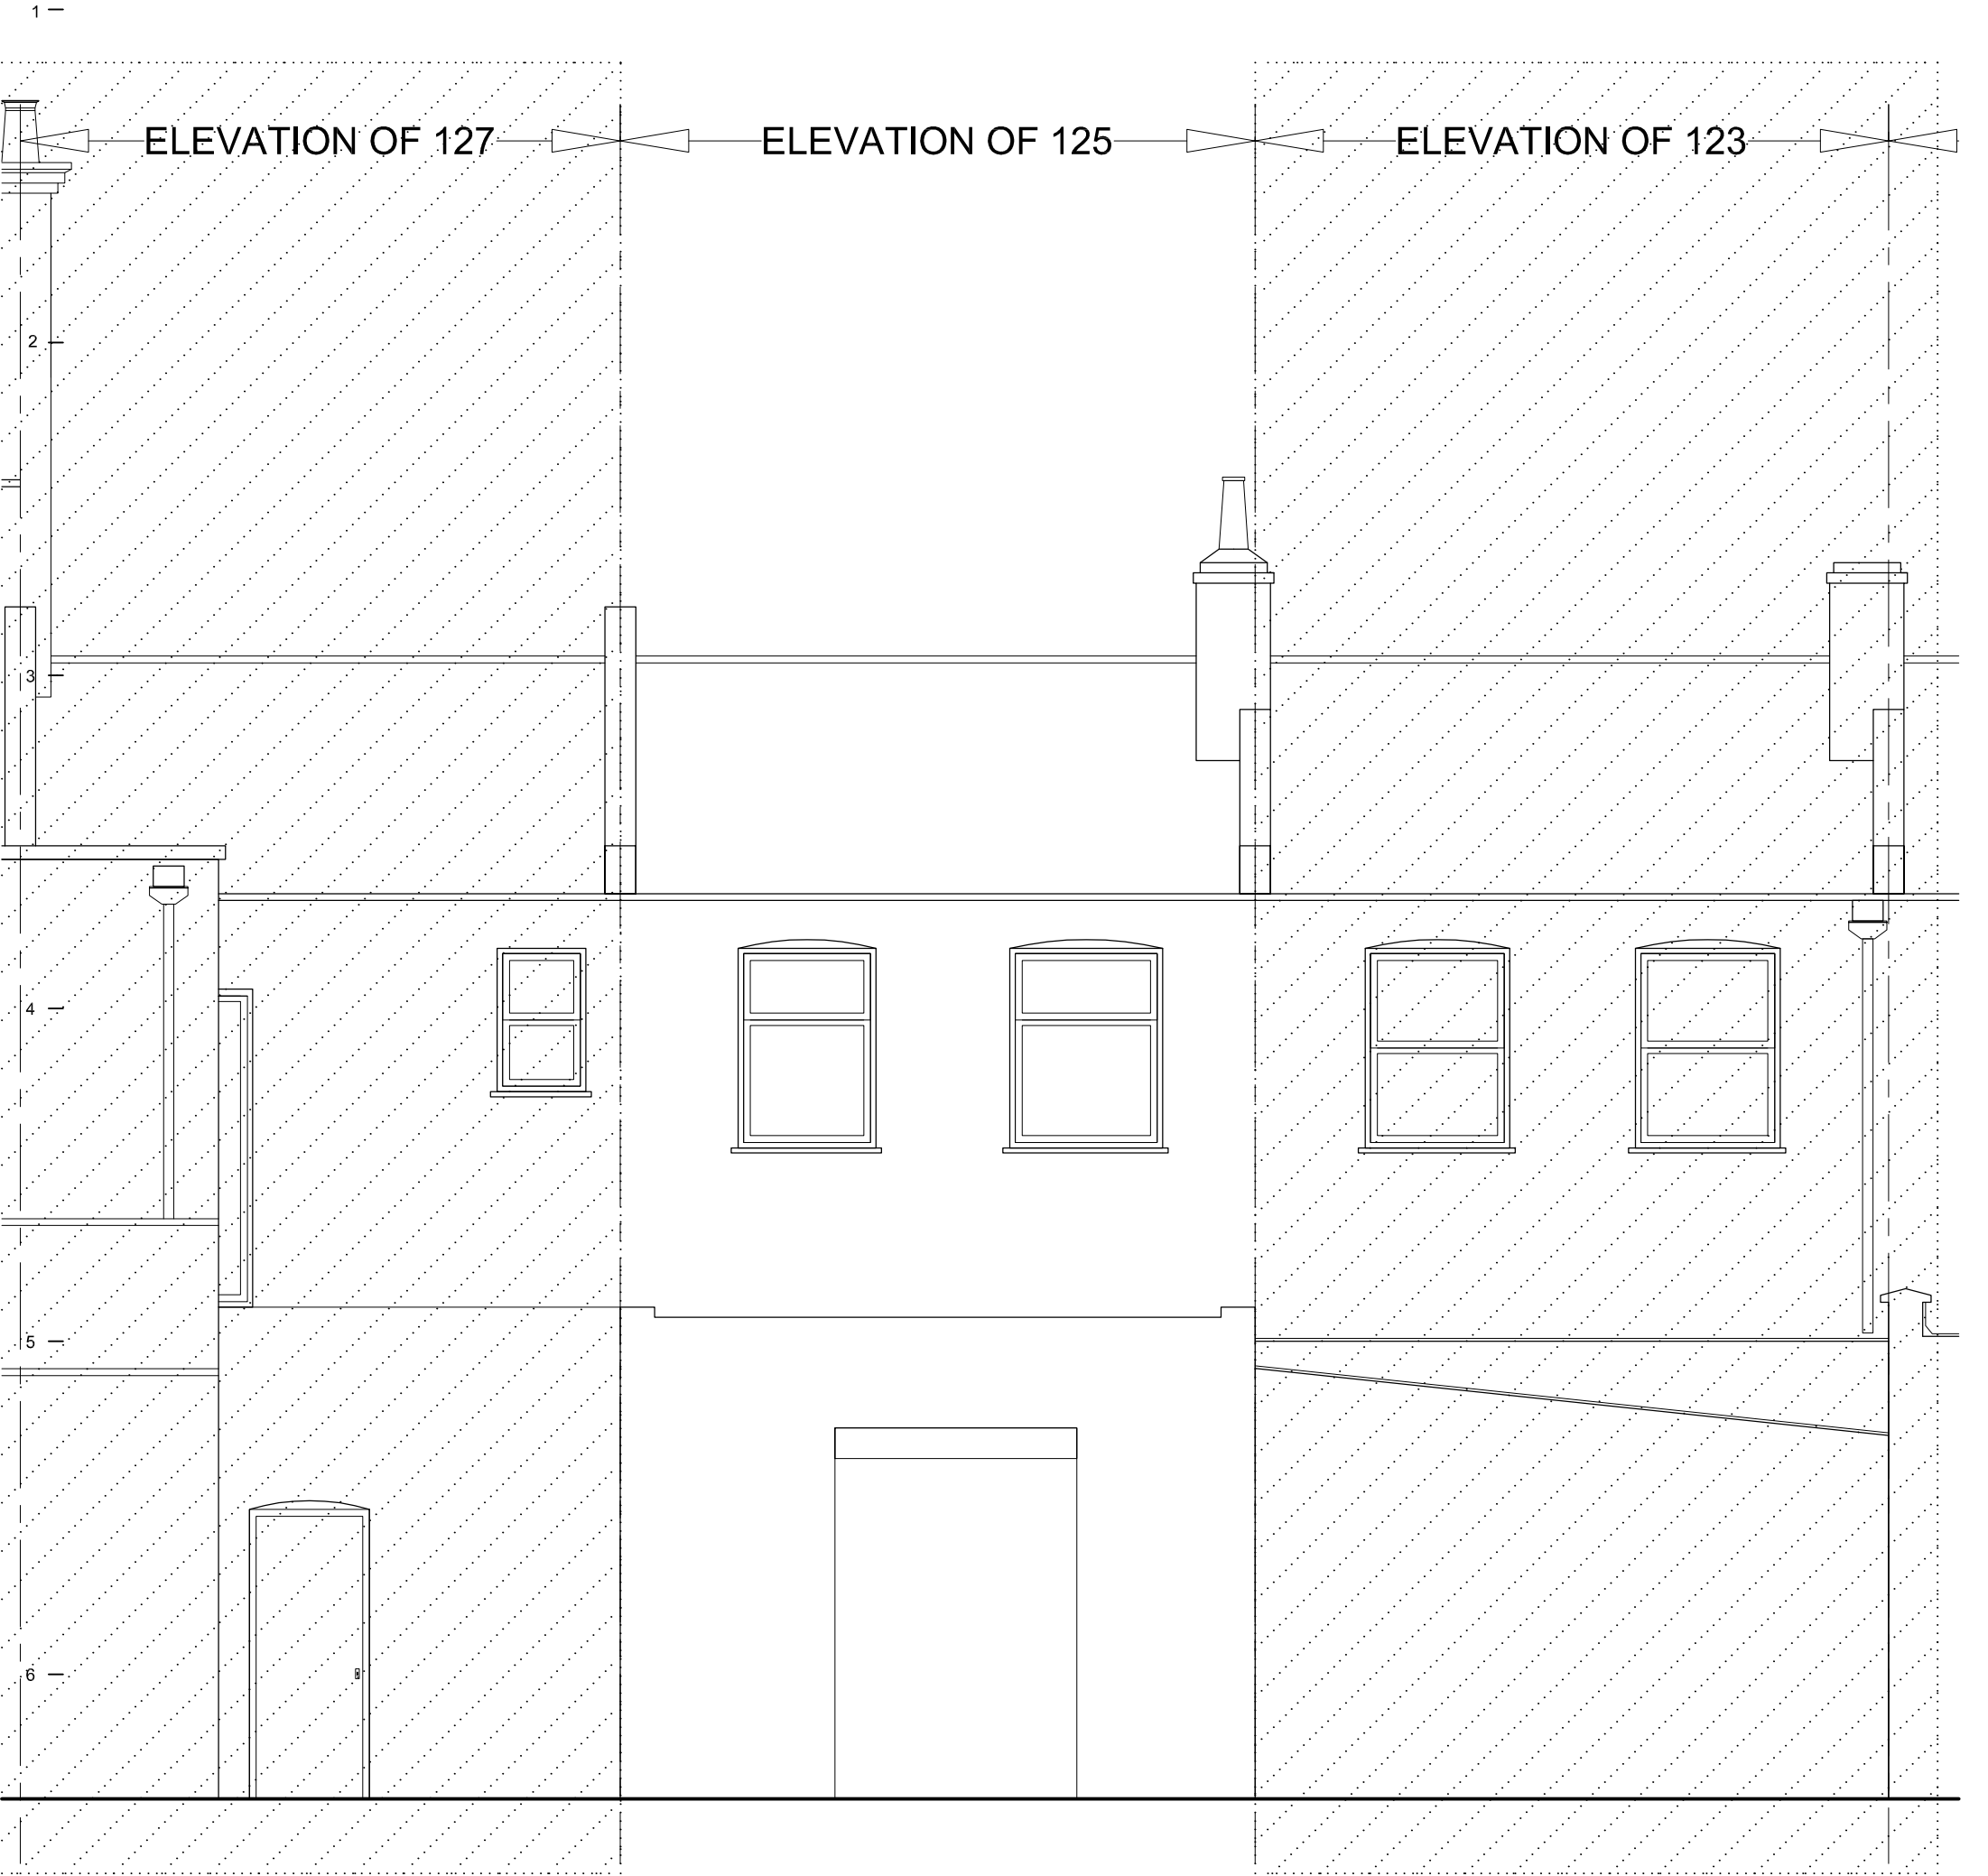

7A EXISTING REAR ELEVATION

SCALE 1:50

	Client	Drawing Title Existing Rear Elevation	Project Number 12/0090		Drawing Number	
	Project Title Roof Extension 125 Kentish Town Road, London NW1 8PB		Scale 1:50 (A3)	Sheet No.	Rev.	
			Date 06/12/12	12-90-06	-	
			Revised			
			Status	-		
	Rev Date	Description	Rev By	Ckd By		