


- Legend of Materials:
- Walls:
- 1. Front: White rendered masonry.
 - 2. Rear: Facing brickwork to match existing.
 - 3. White UPVC windows to front and rear.
- Roof:
- 4. Slates to match existing.
- Drainage:
- 5. UPVC gutters and downpipes (black) to match existing.

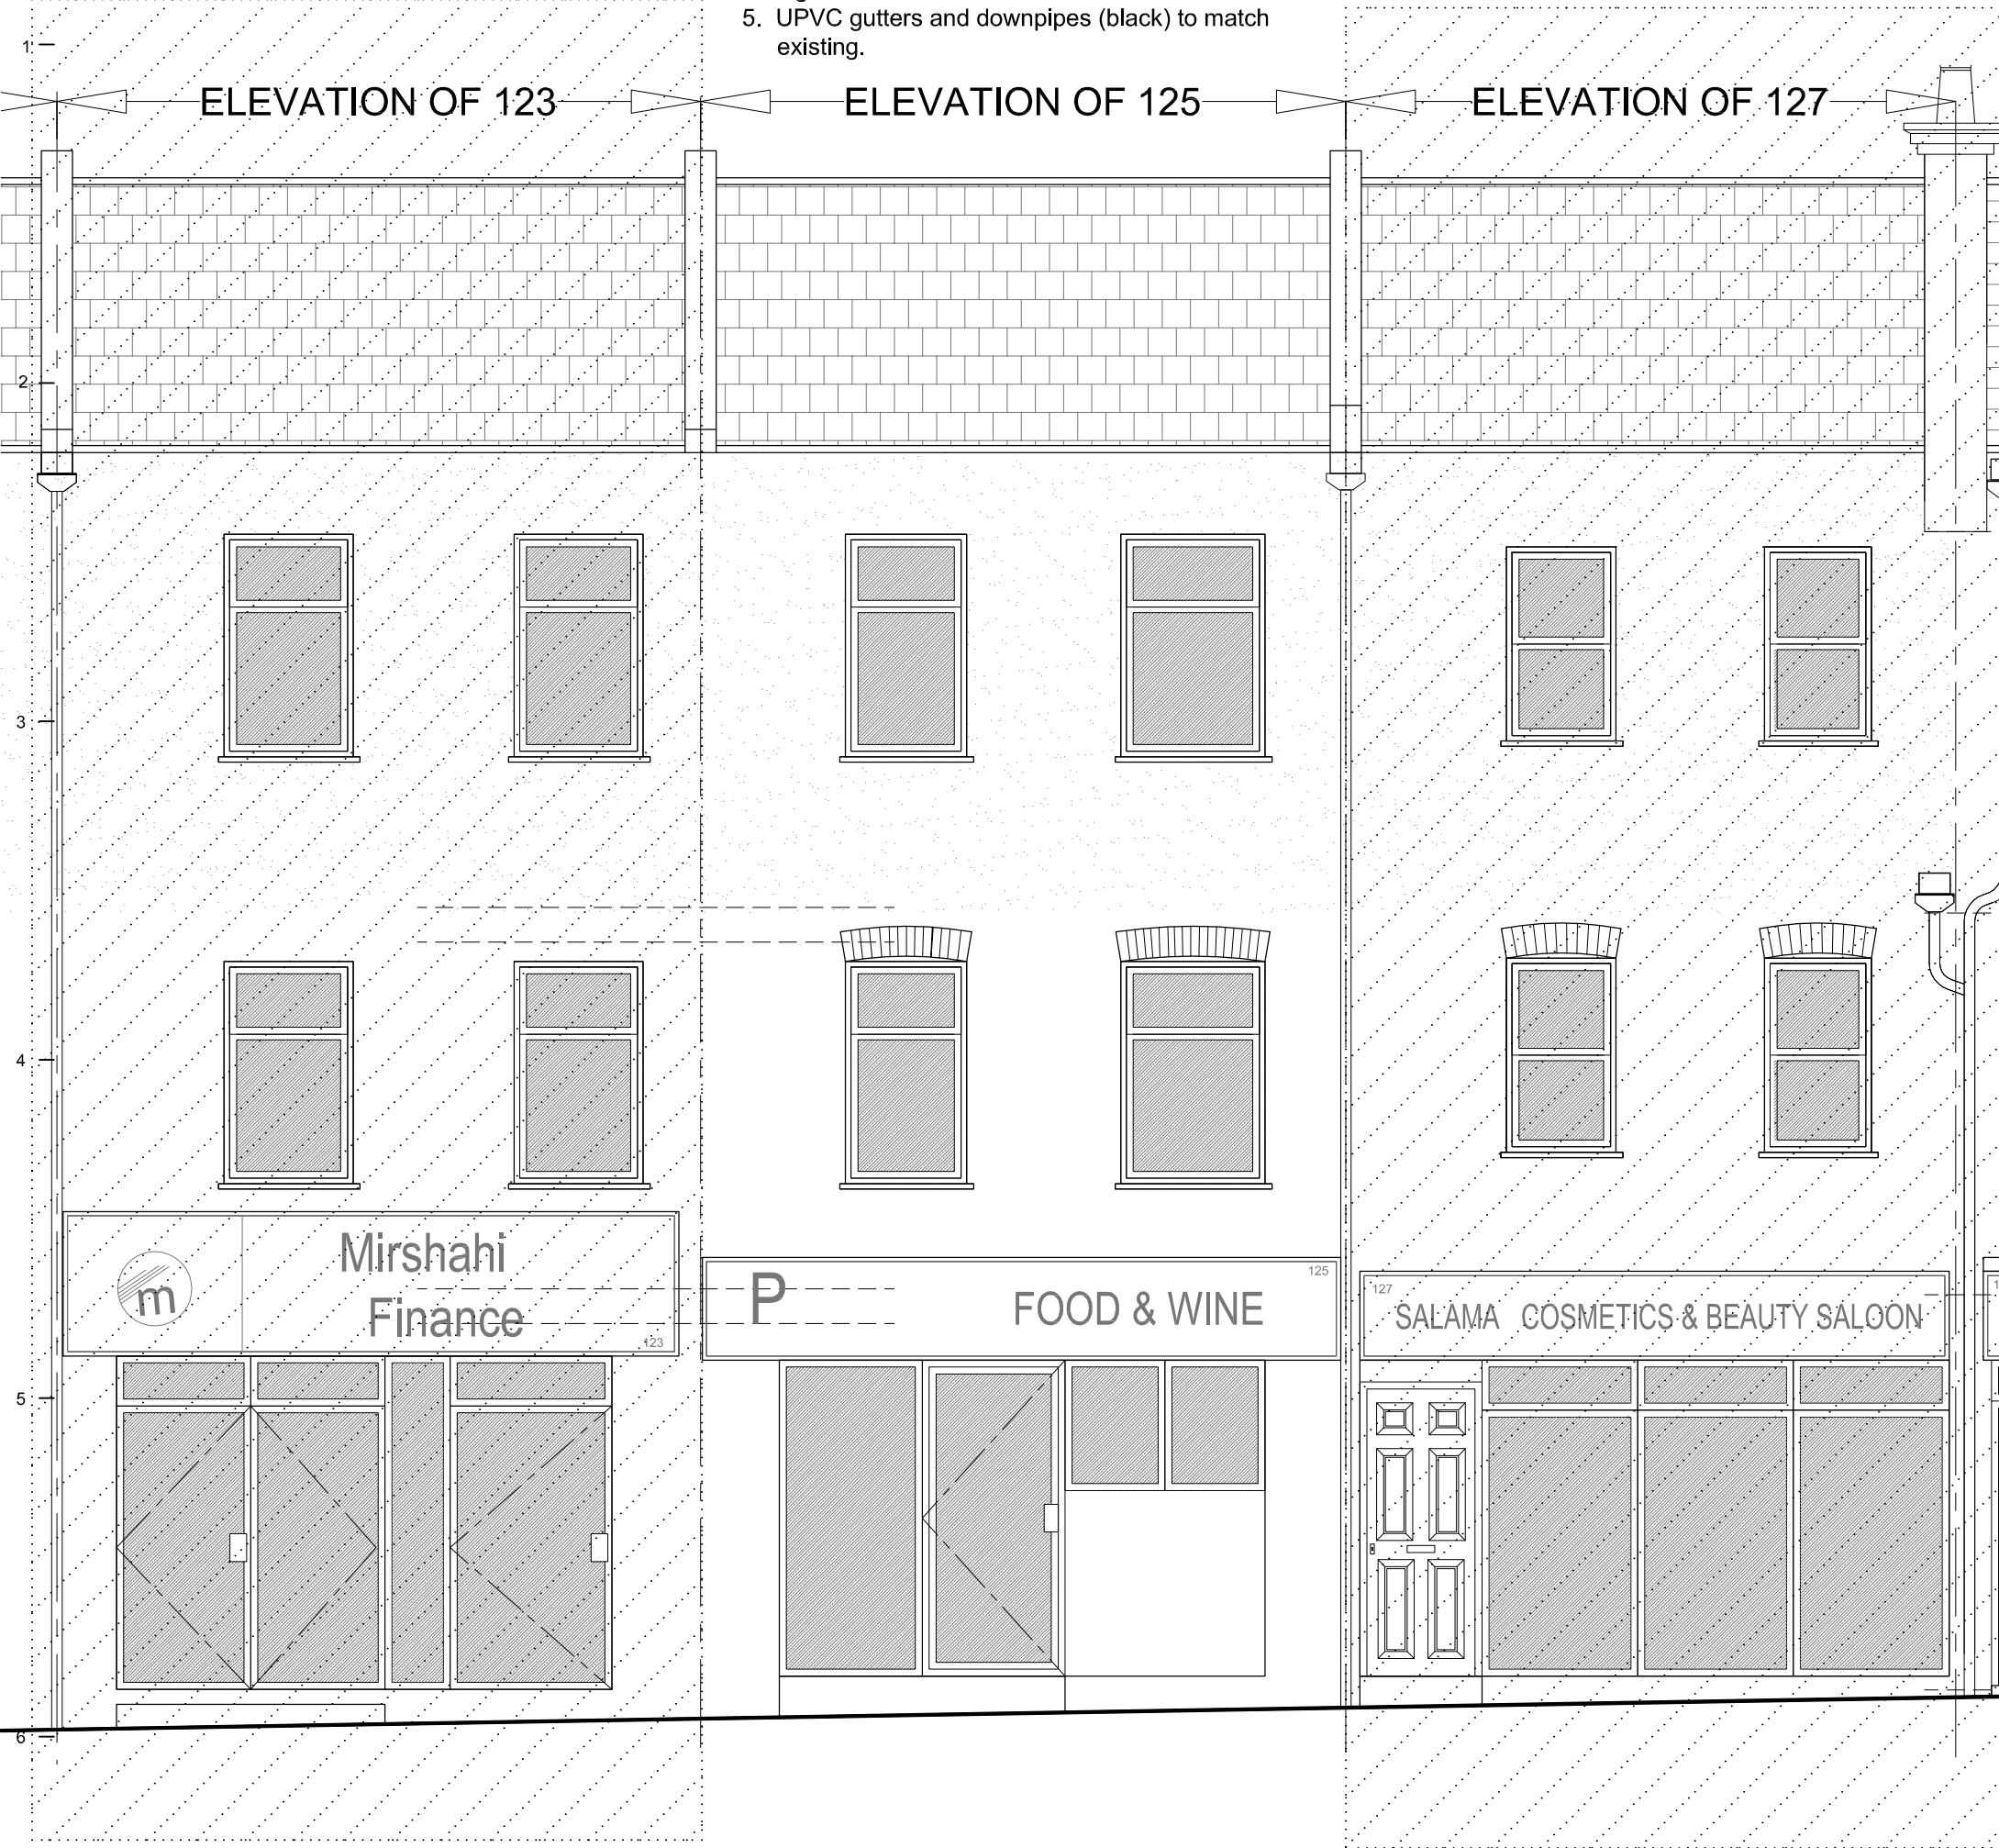

7A PROPOSED FRONT ELEVATION

SCALE 1:50

	Client	Drawing Title Proposed Front Elevation	Project Number 12/0090		Drawing Number	
	Project Title Roof Extension 125 Kentish Town Road, London NW1 8PB		Scale 1:50 (A3)	Sheet No.	Rev.	
			Date 06/12/12	12-90-07	-	
			Revised			
			Status	-		
	Rev Date	Description	Rev By	Ckd By		