

Legend of Materials:

Walls:


- 1. Front: White rendered masonry.
- 2. Rear: Facing brickwork to match existing.
- 3. White UPVC windows to front and rear.

Roof:

- 4. Slates to match existing.

Drainage:


- 5. UPVC gutters and downpipes (black) to match existing.

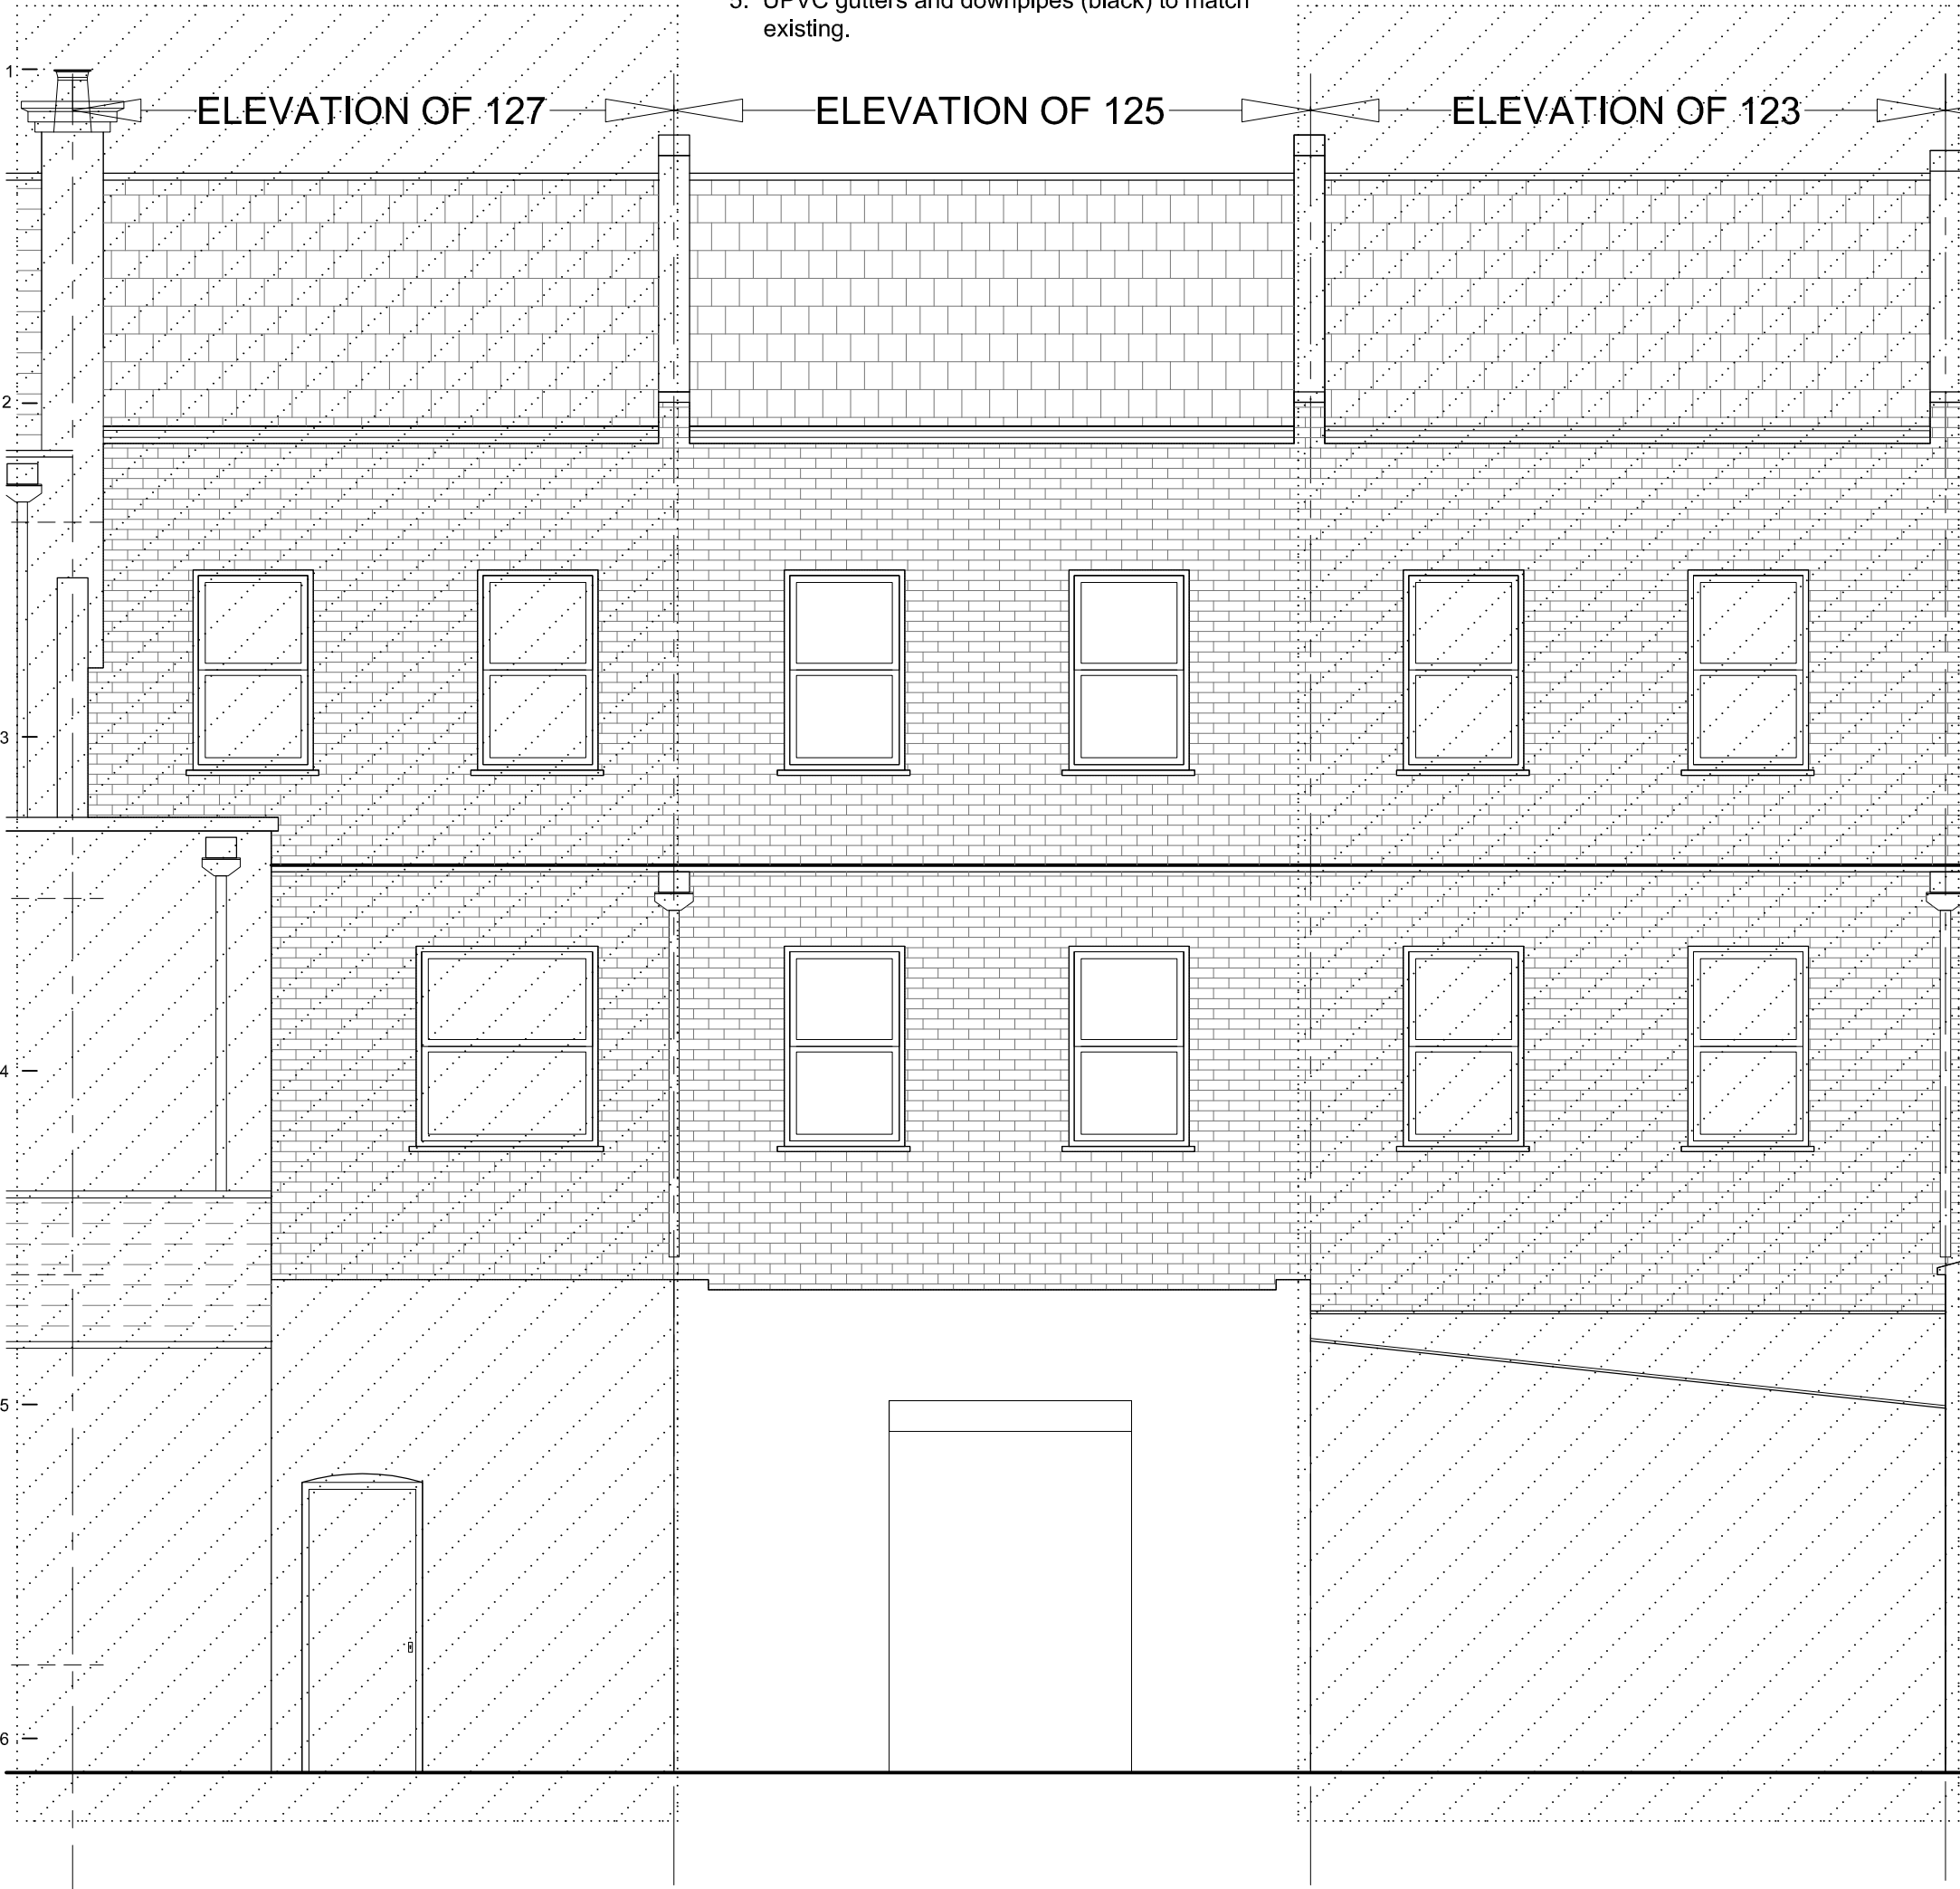

7A

EXISTING REAR ELEVATION

SCALE 1:50

 

	Client	Drawing Title Proposed Rear Elevation	Project Number 12/0090		Drawing Number	
	Project Title Roof Extension 125 Kentish Town Road, London NW1 8PB		Scale 1:50 (A3)	Sheet No.	Rev.	
			Date 06/12/12	12-90-08	-	
			Revised			
		Rev Date	Description	Rev By	Ckd By	Status