

1 —

2 —


3 —

4 —

5 —


6 —

7 —

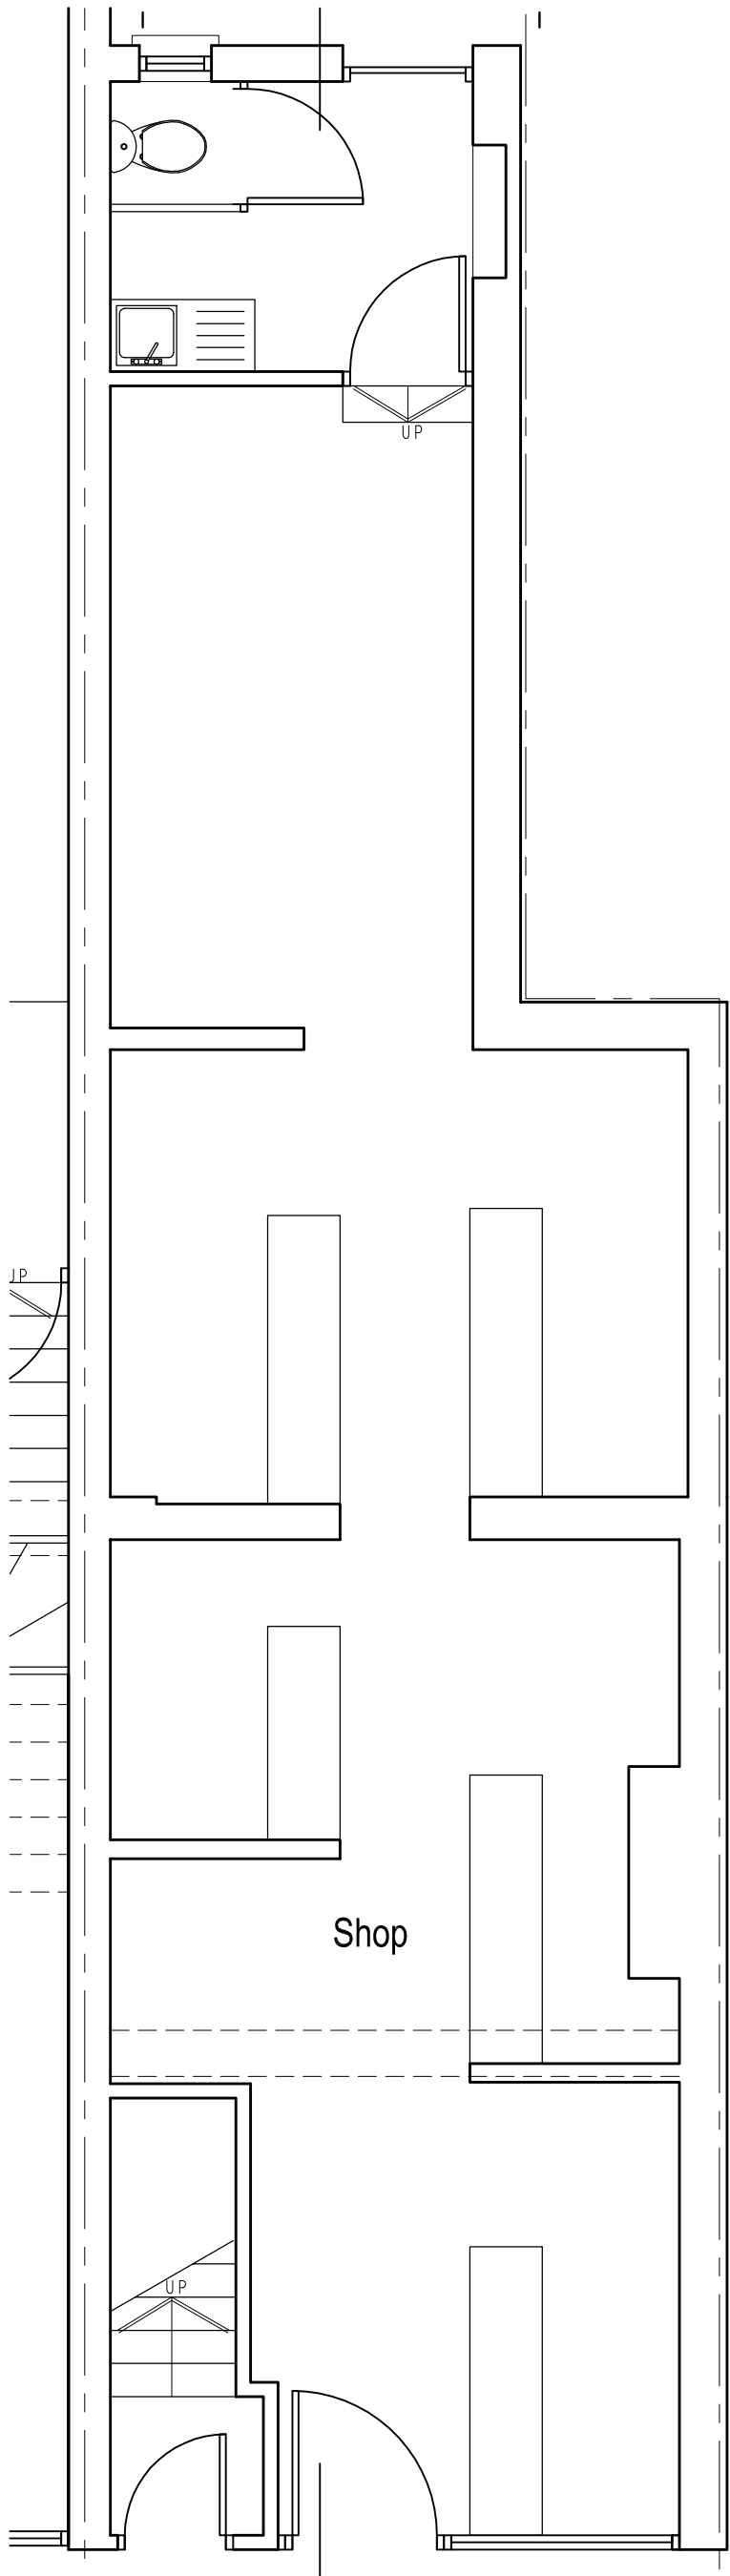

7C EXISTING GROUND FLOOR PLAN

SCALE 1:50

 	Client	Drawing Title Existing Ground Floor Plan	Project Number	12/0091	Drawing Number	
	Project Title Roof Extension 127 Kentish Town Road, London NW1 8PB		Scale	1:50 (A3)	Sheet No.	12-91-01
			Date	29/11/12	Rev.	
			Revised			
		Rev	Date	Description	Rev By	Ckd By