

1 —

2 —


3 —

4 —



5 —

6 —

7 —

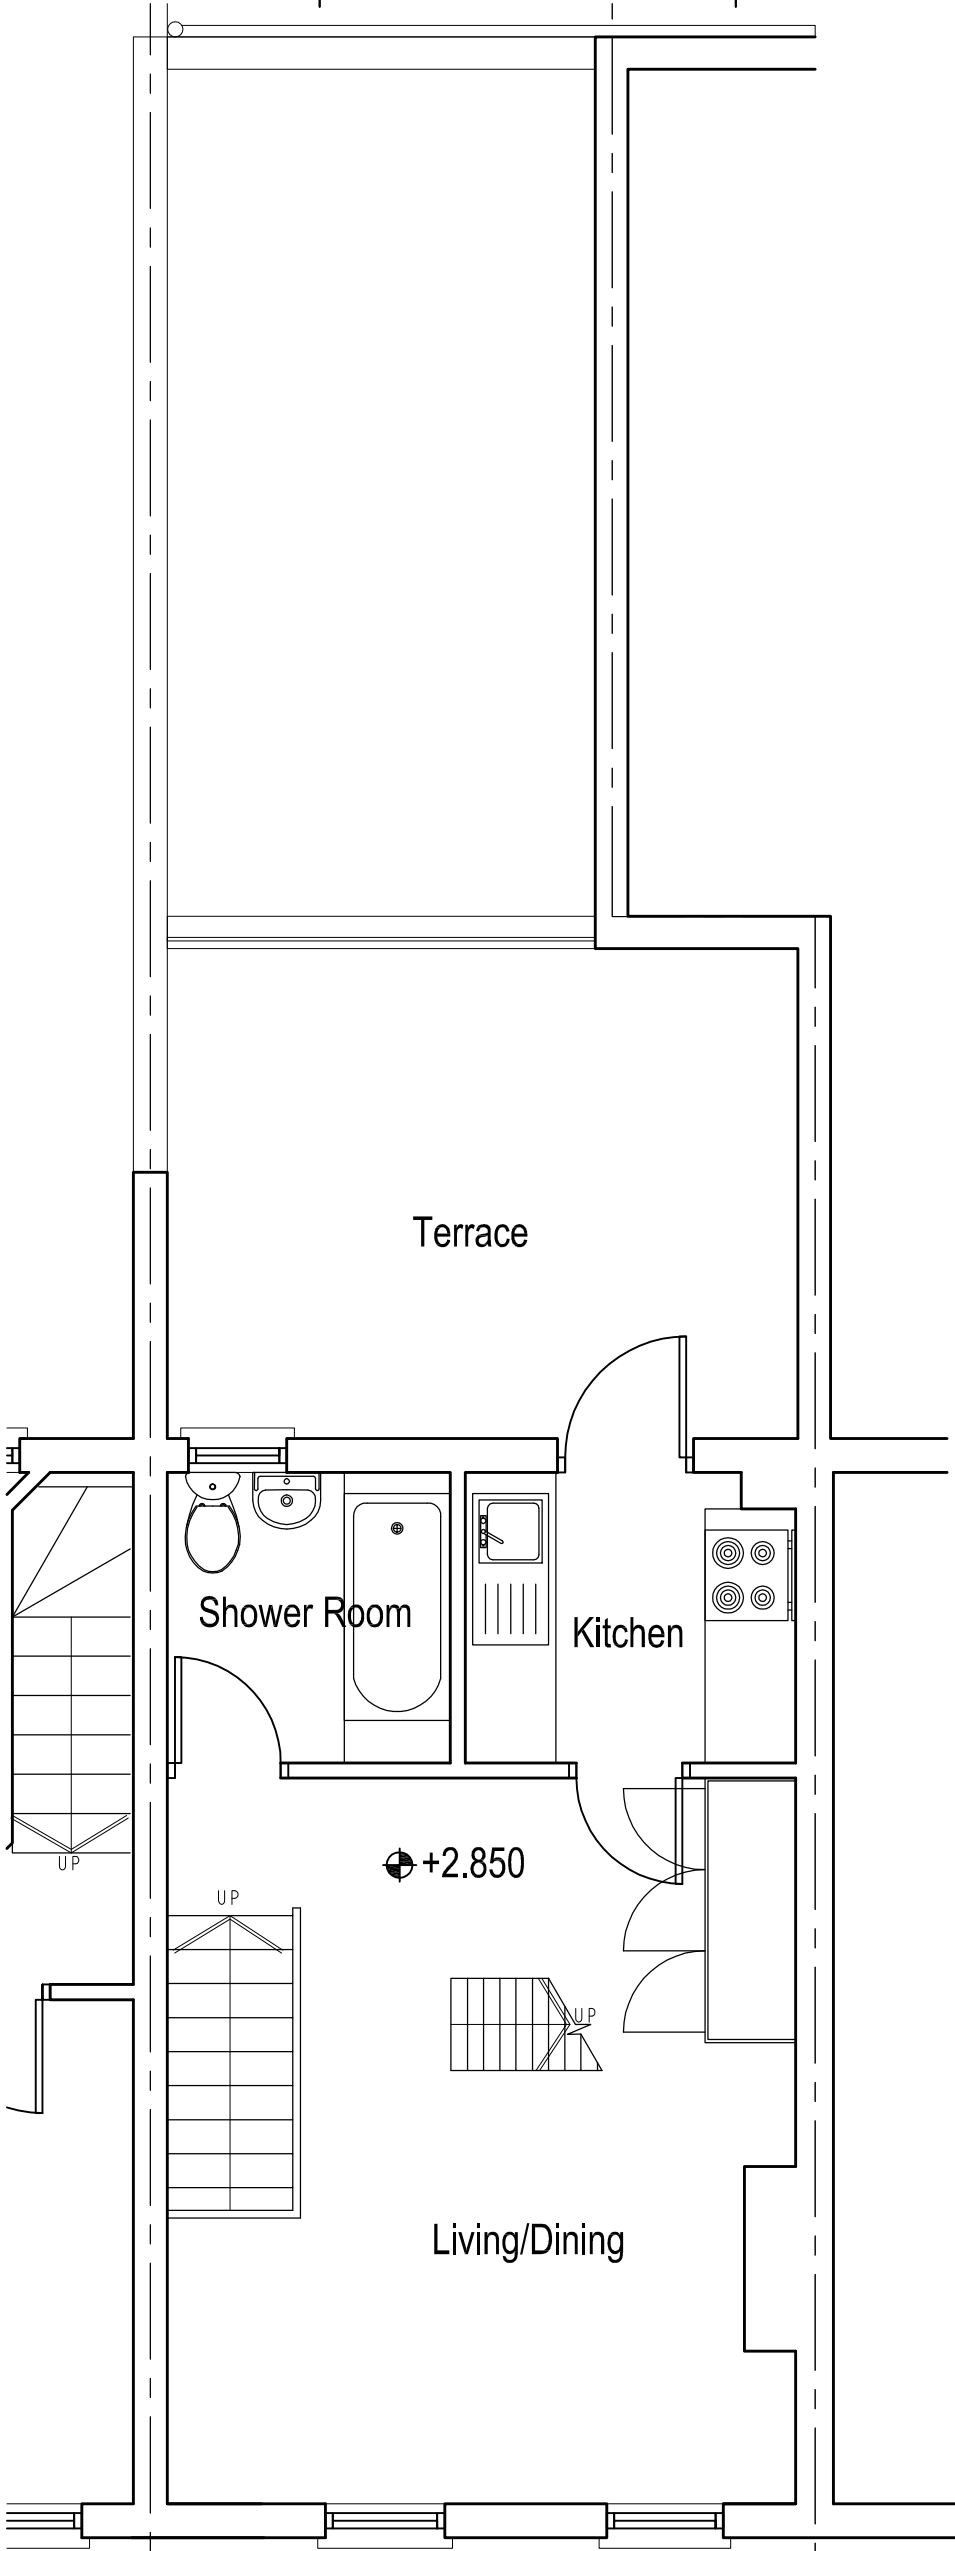

7A EXISTING FIRST FLOOR PLAN

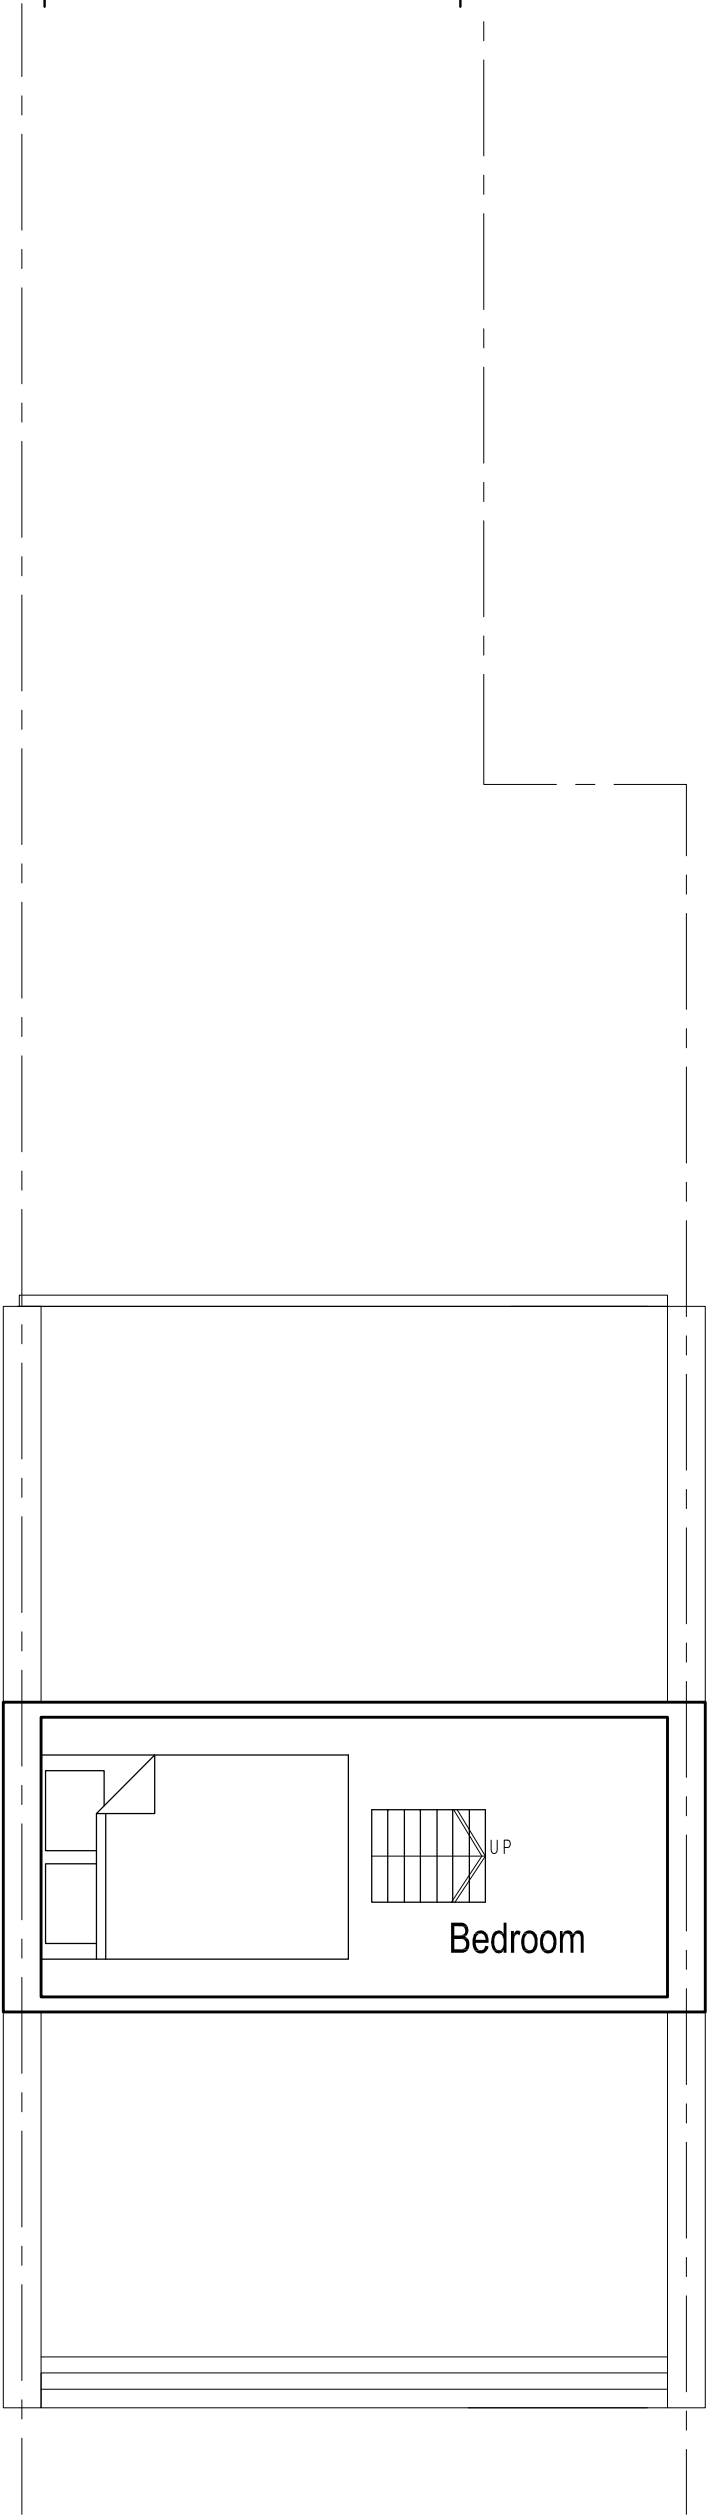 

7C EXISTING LOFT PLAN

SCALE 1:50

-	Client	Drawing Title	Existing First Floor and Roof Plan		Project Number	12/0091	Drawing Number			
	Project Title				Scale	1:50 (A3)	Sheet No.	12-91-02	Rev.	-
					Date	29/11/12				
					Revised					
			Status	-						
		Rev	Date	Description	Rev By	Ckd By				